


F.A. RTE.	SECTION	COUNTY	TOTAL SHEETS	SHEET NO.
55	99 (I&2) WRS-2	WILL	228	201
STA. 458+00.00		TO STA. 462+00.00		
FED. ROAD DIST. NO.		ILLINOIS FED. AID PROJECT		

DATE SURVEYED: \_\_\_\_\_  
 SURVEY PLOTTED: \_\_\_\_\_  
 NOTE BOOK NO.: \_\_\_\_\_  
 AREAS CHECKED: \_\_\_\_\_

ORIGINAL SURVEY PLOTTED: \_\_\_\_\_  
 NOTE BOOK NO.: \_\_\_\_\_  
 AREAS CHECKED: \_\_\_\_\_

PLOT DATE: \_\_\_\_\_  
 PLOT SCALE: \_\_\_\_\_  
 USER NO.: \_\_\_\_\_

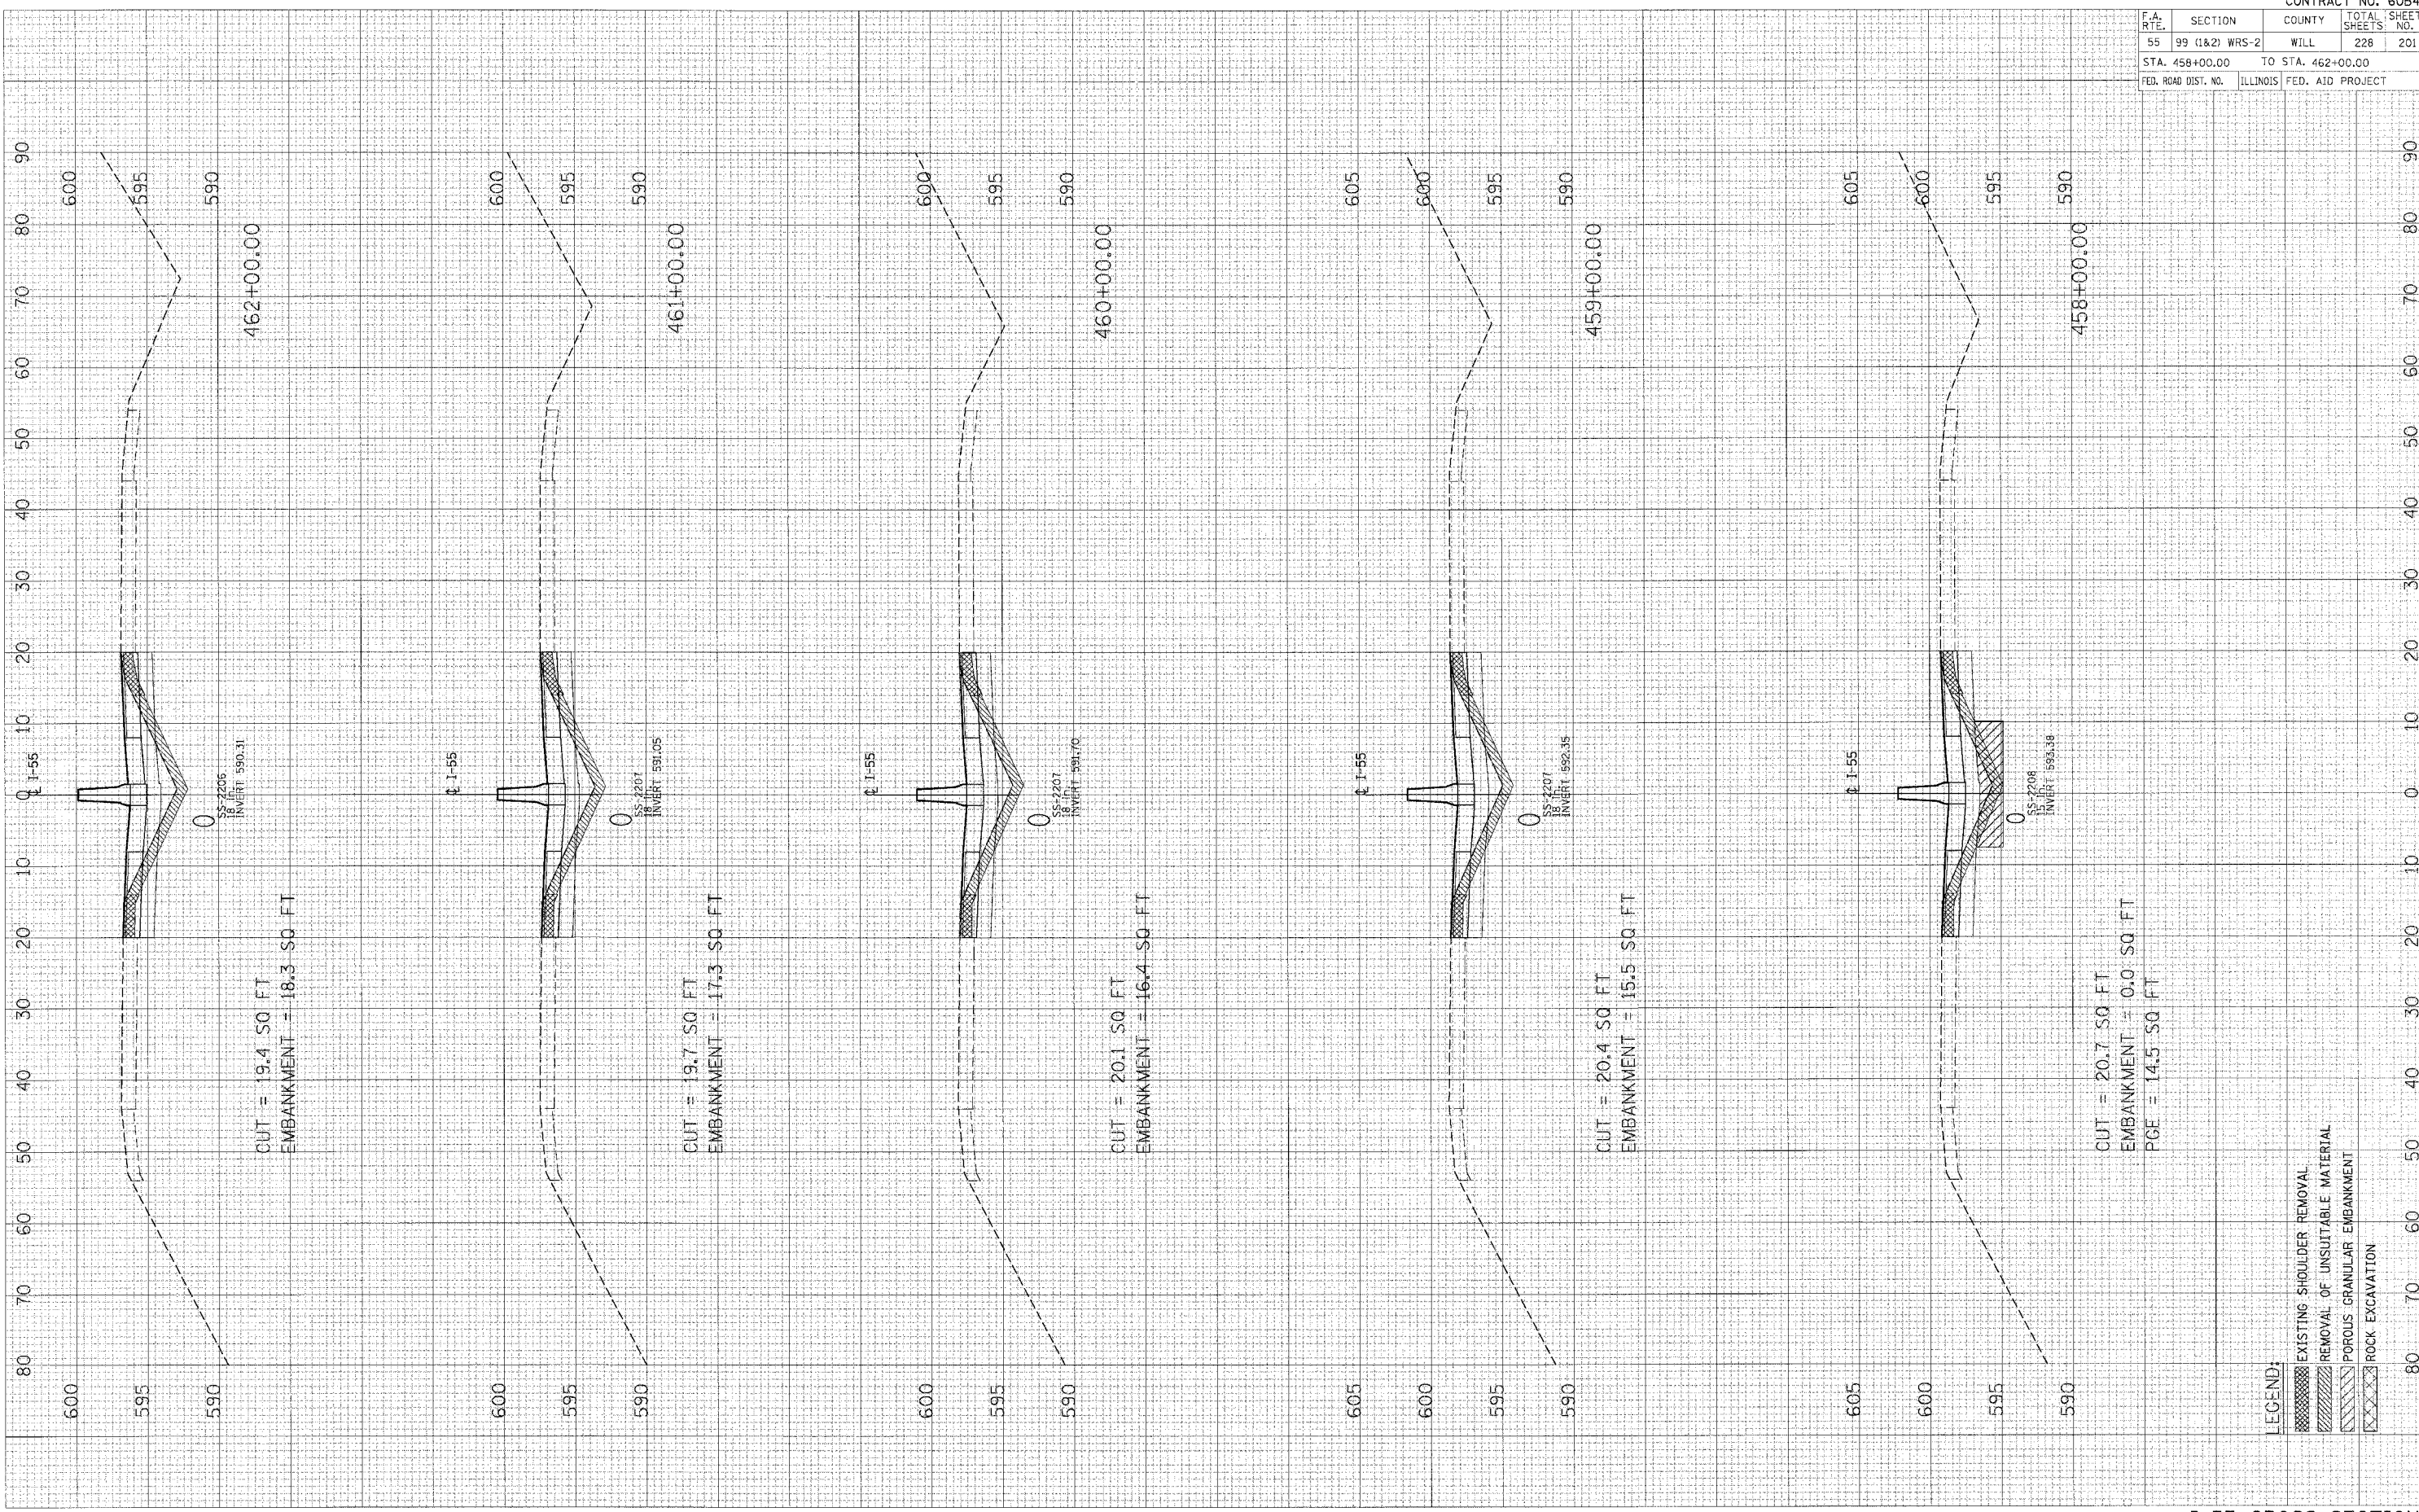

**LEGEND:**  
 EXISTING SHOULDER REMOVAL  
 REMOVAL OF UNSUITABLE MATERIAL  
 POROUS GRANULAR EMBANKMENT  
 ROCK EXCAVATION