


F.A. RT.	SECTION	COUNTY	TOTAL SHEETS	SHEET NO.
55	99 (I&2) WRS-2	WILL	226	206
STA. 481+00.00		TO STA. 484+00.00		
FED. ROAD DIST. NO.		ILLINOIS	FED. AID PROJECT	

ORIGINAL SURVEY	SAWTEED
NOTE BOOK NO.	PLOTTED
	DATE
	AREAS CHECKED

ORIGINAL SURVEY	SAWTEED
NOTE BOOK NO.	PLOTTED
	DATE
	AREAS CHECKED

PLOT DATE	BY
PLOT SCALE	BY
USER NO.	BY

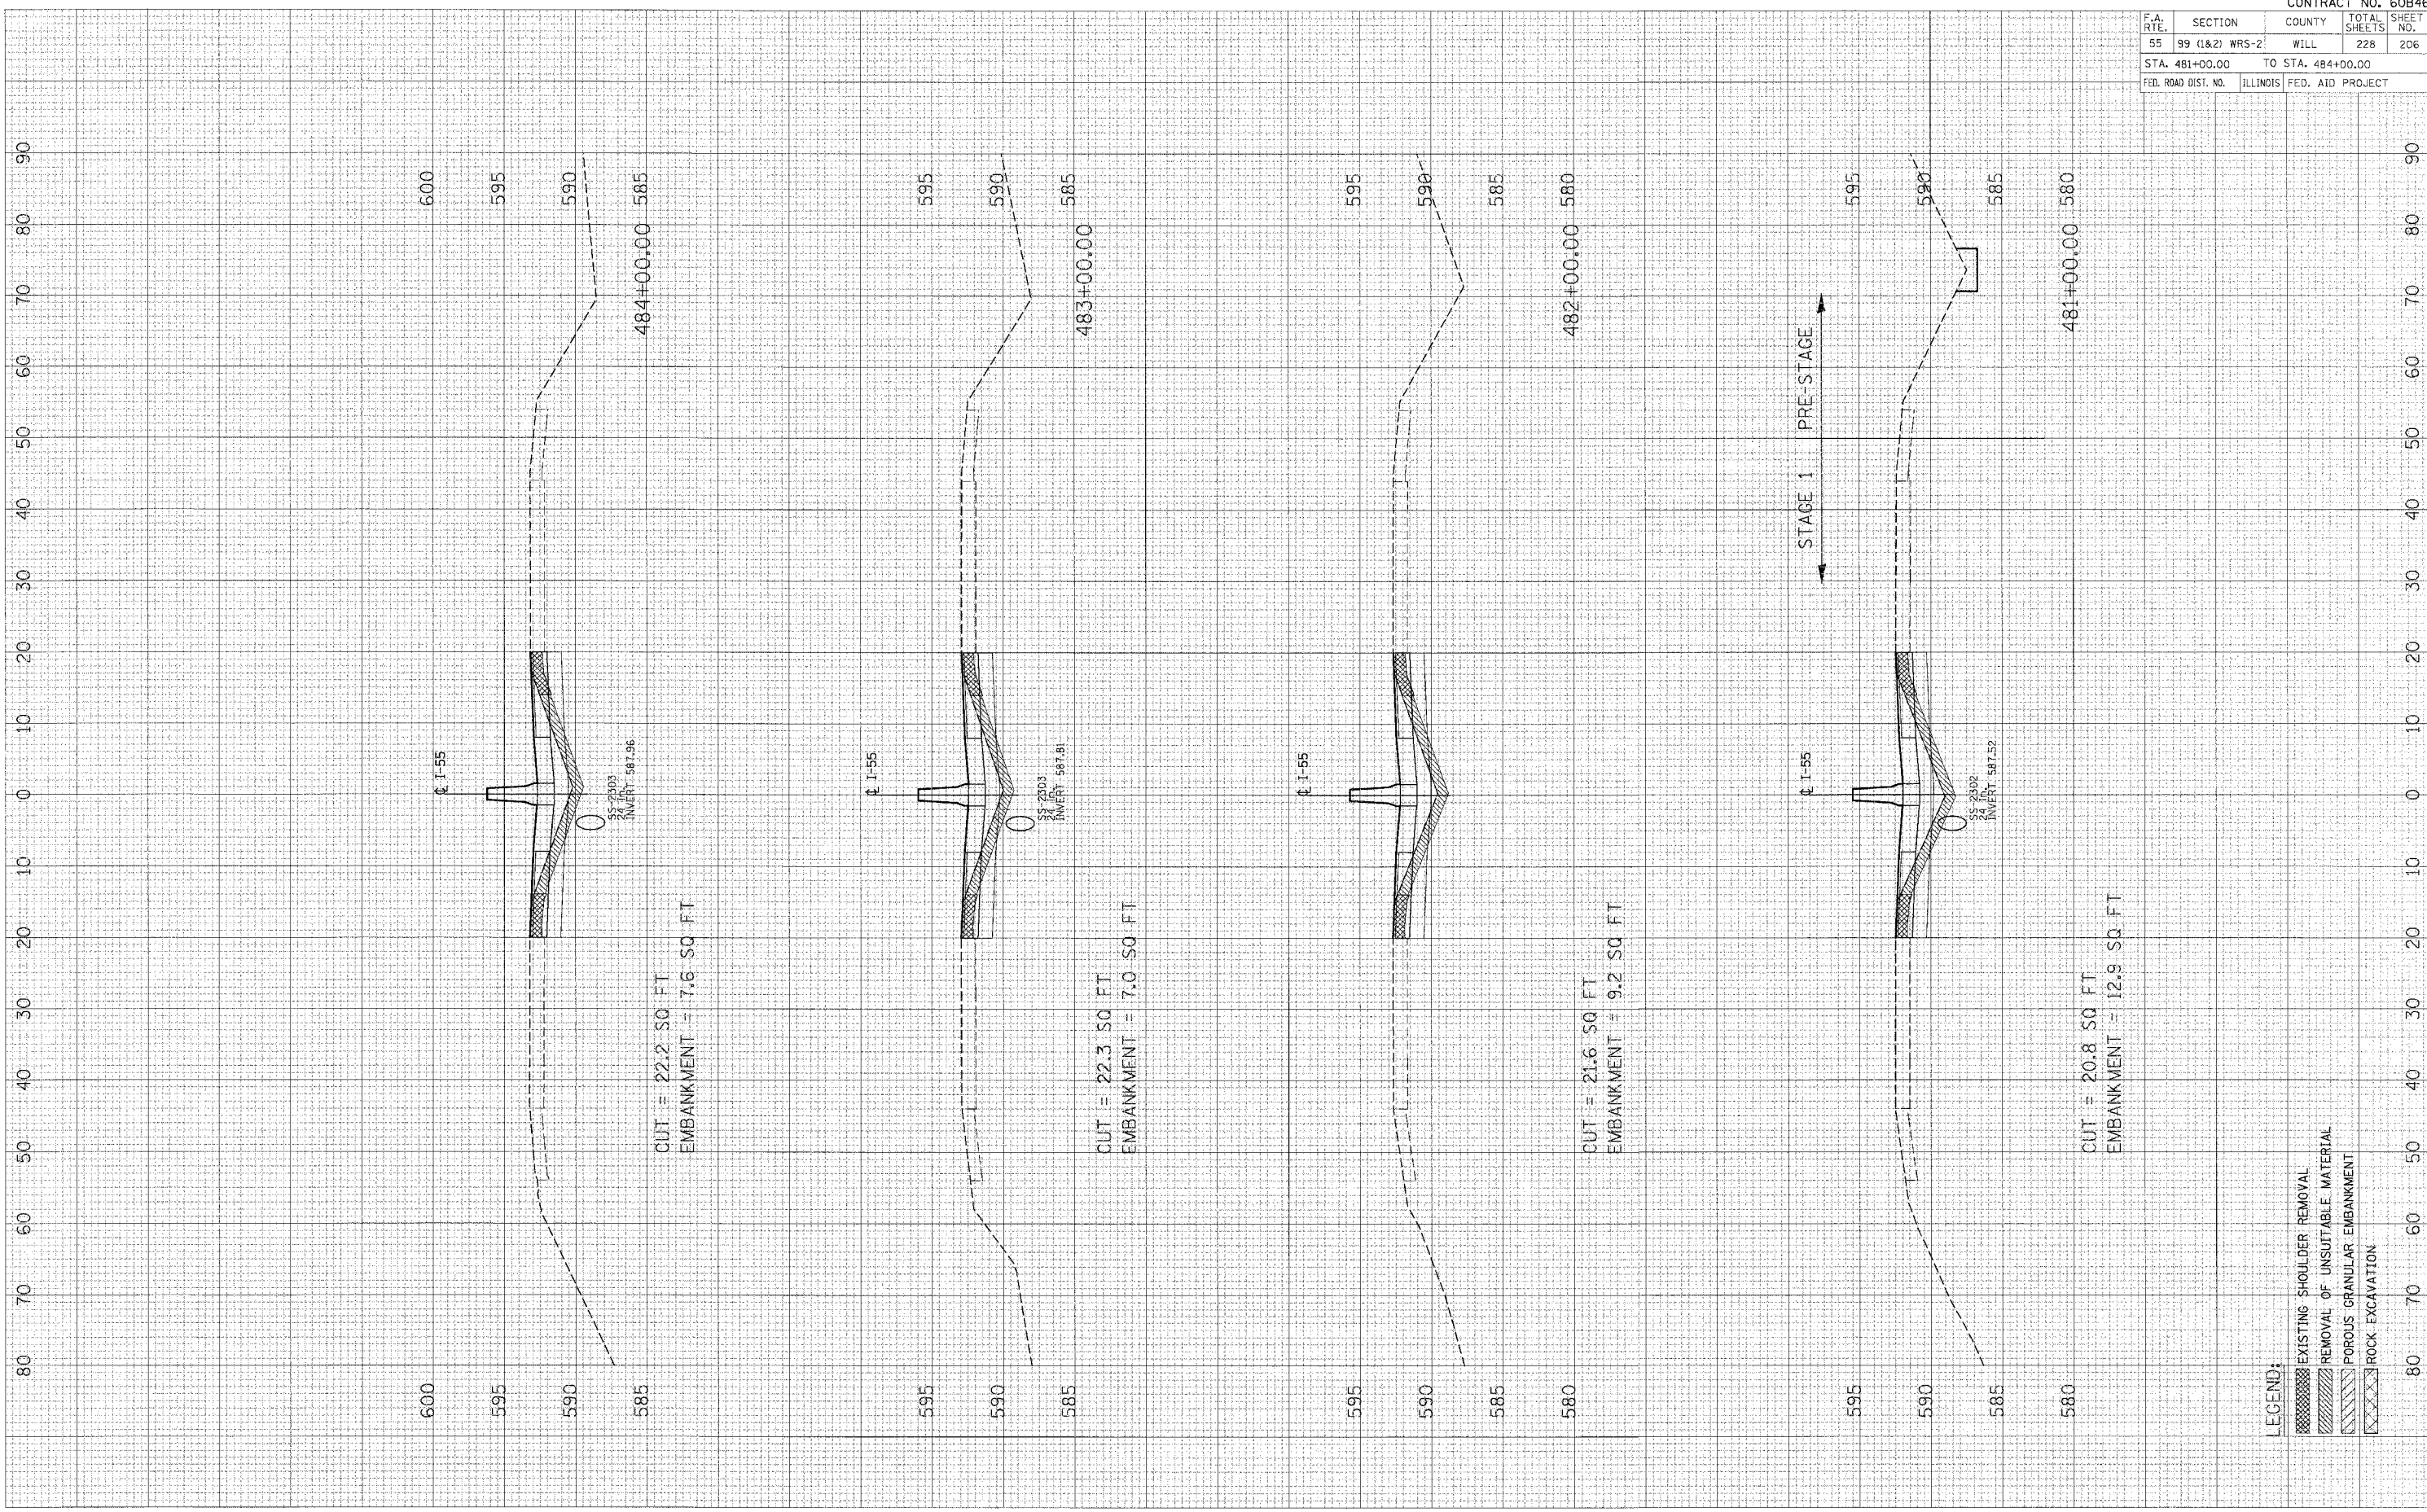

LEGEND:

[Hatched Pattern]	EXISTING SHOULDER REMOVAL
[Hatched Pattern]	REMOVAL OF UNSUITABLE MATERIAL
[Hatched Pattern]	POROUS GRANULAR EMBANKMENT
[Hatched Pattern]	ROCK EXCAVATION