

F.A. RTE.	SECTION	COUNTY	TOTAL SHEETS	SHEET NO.
55	99 (1&2) WRS-2	WILL	228	207
STA. 485+00.00		TO STA. 489+00.00		
FED. ROAD DIST. NO.		ILLINOIS	FED. AID PROJECT	


FINAL SURVEY

SURVEYED	DATE
NOTED	DATE
AREAS CHECKED	DATE

ORIGINAL SURVEY

SURVEYED	DATE
NOTED	DATE
AREAS CHECKED	DATE

PLOT DATE = 04/15/08
 FILE NAME = 041508
 PLOT SC = 041508
 USER NAME = 041508

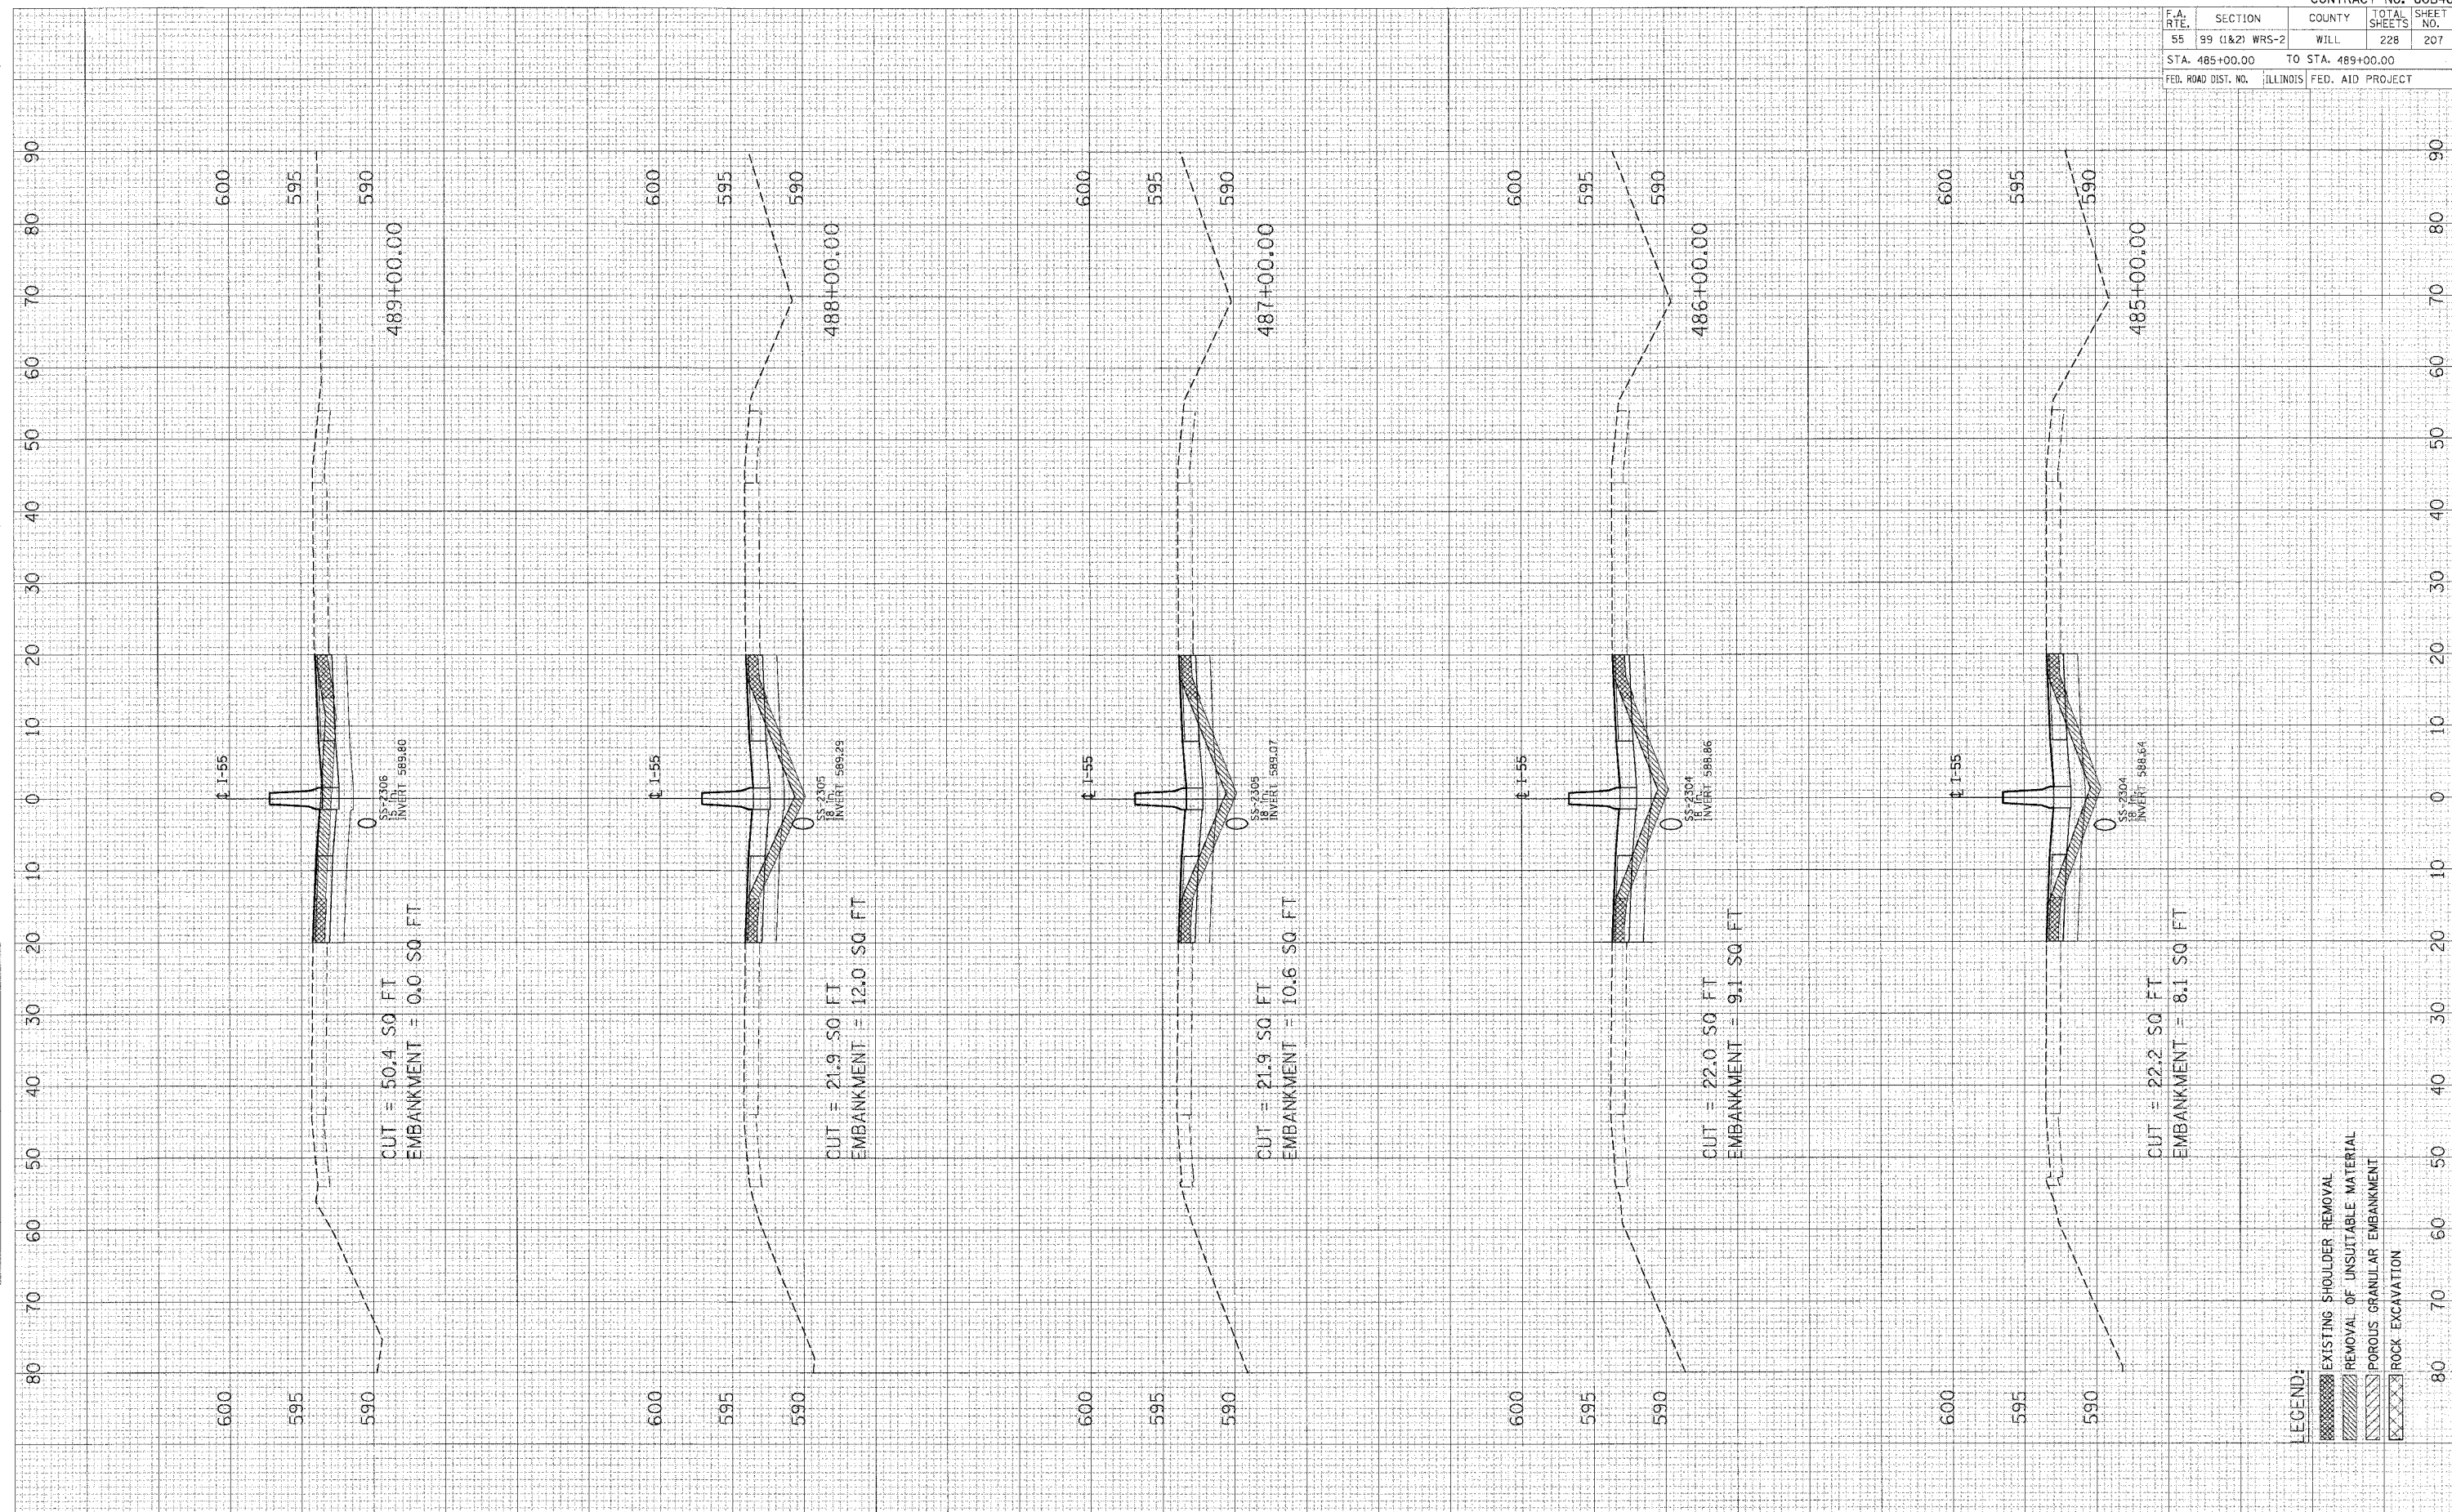

- LEGEND:
- [Hatched Box] EXISTING SHOULDER REMOVAL
 - [Hatched Box] REMOVAL OF UNSUITABLE MATERIAL
 - [Hatched Box] POROUS GRANULAR EMBANKMENT
 - [Hatched Box] ROCK EXCAVATION