


F.A. RTE.	SECTION	COUNTY	TOTAL SHEETS	SHEET NO.
55	99 (I&2) WRS-2	WILL	228	214
STA. 515+00.00		TO STA. 518+00.00		
FED. ROAD DIST. NO.		ILLINOIS	FED. AID PROJECT	

ORIGINAL SURVEY PLOTTED  
 SURVEY PLOTTED  
 NOTE BOOK NO. 1000000000  
 AREAS CHECKED

ORIGINAL SURVEY PLOTTED  
 SURVEY PLOTTED  
 NOTE BOOK NO. 1000000000  
 AREAS CHECKED

PLOT DATE = 6/24/04  
 PLOT SCALE = 1" = 40' HORIZ.  
 PLOT SCALE = 1" = 8' VERT.  
 USER NO. = 1000000000

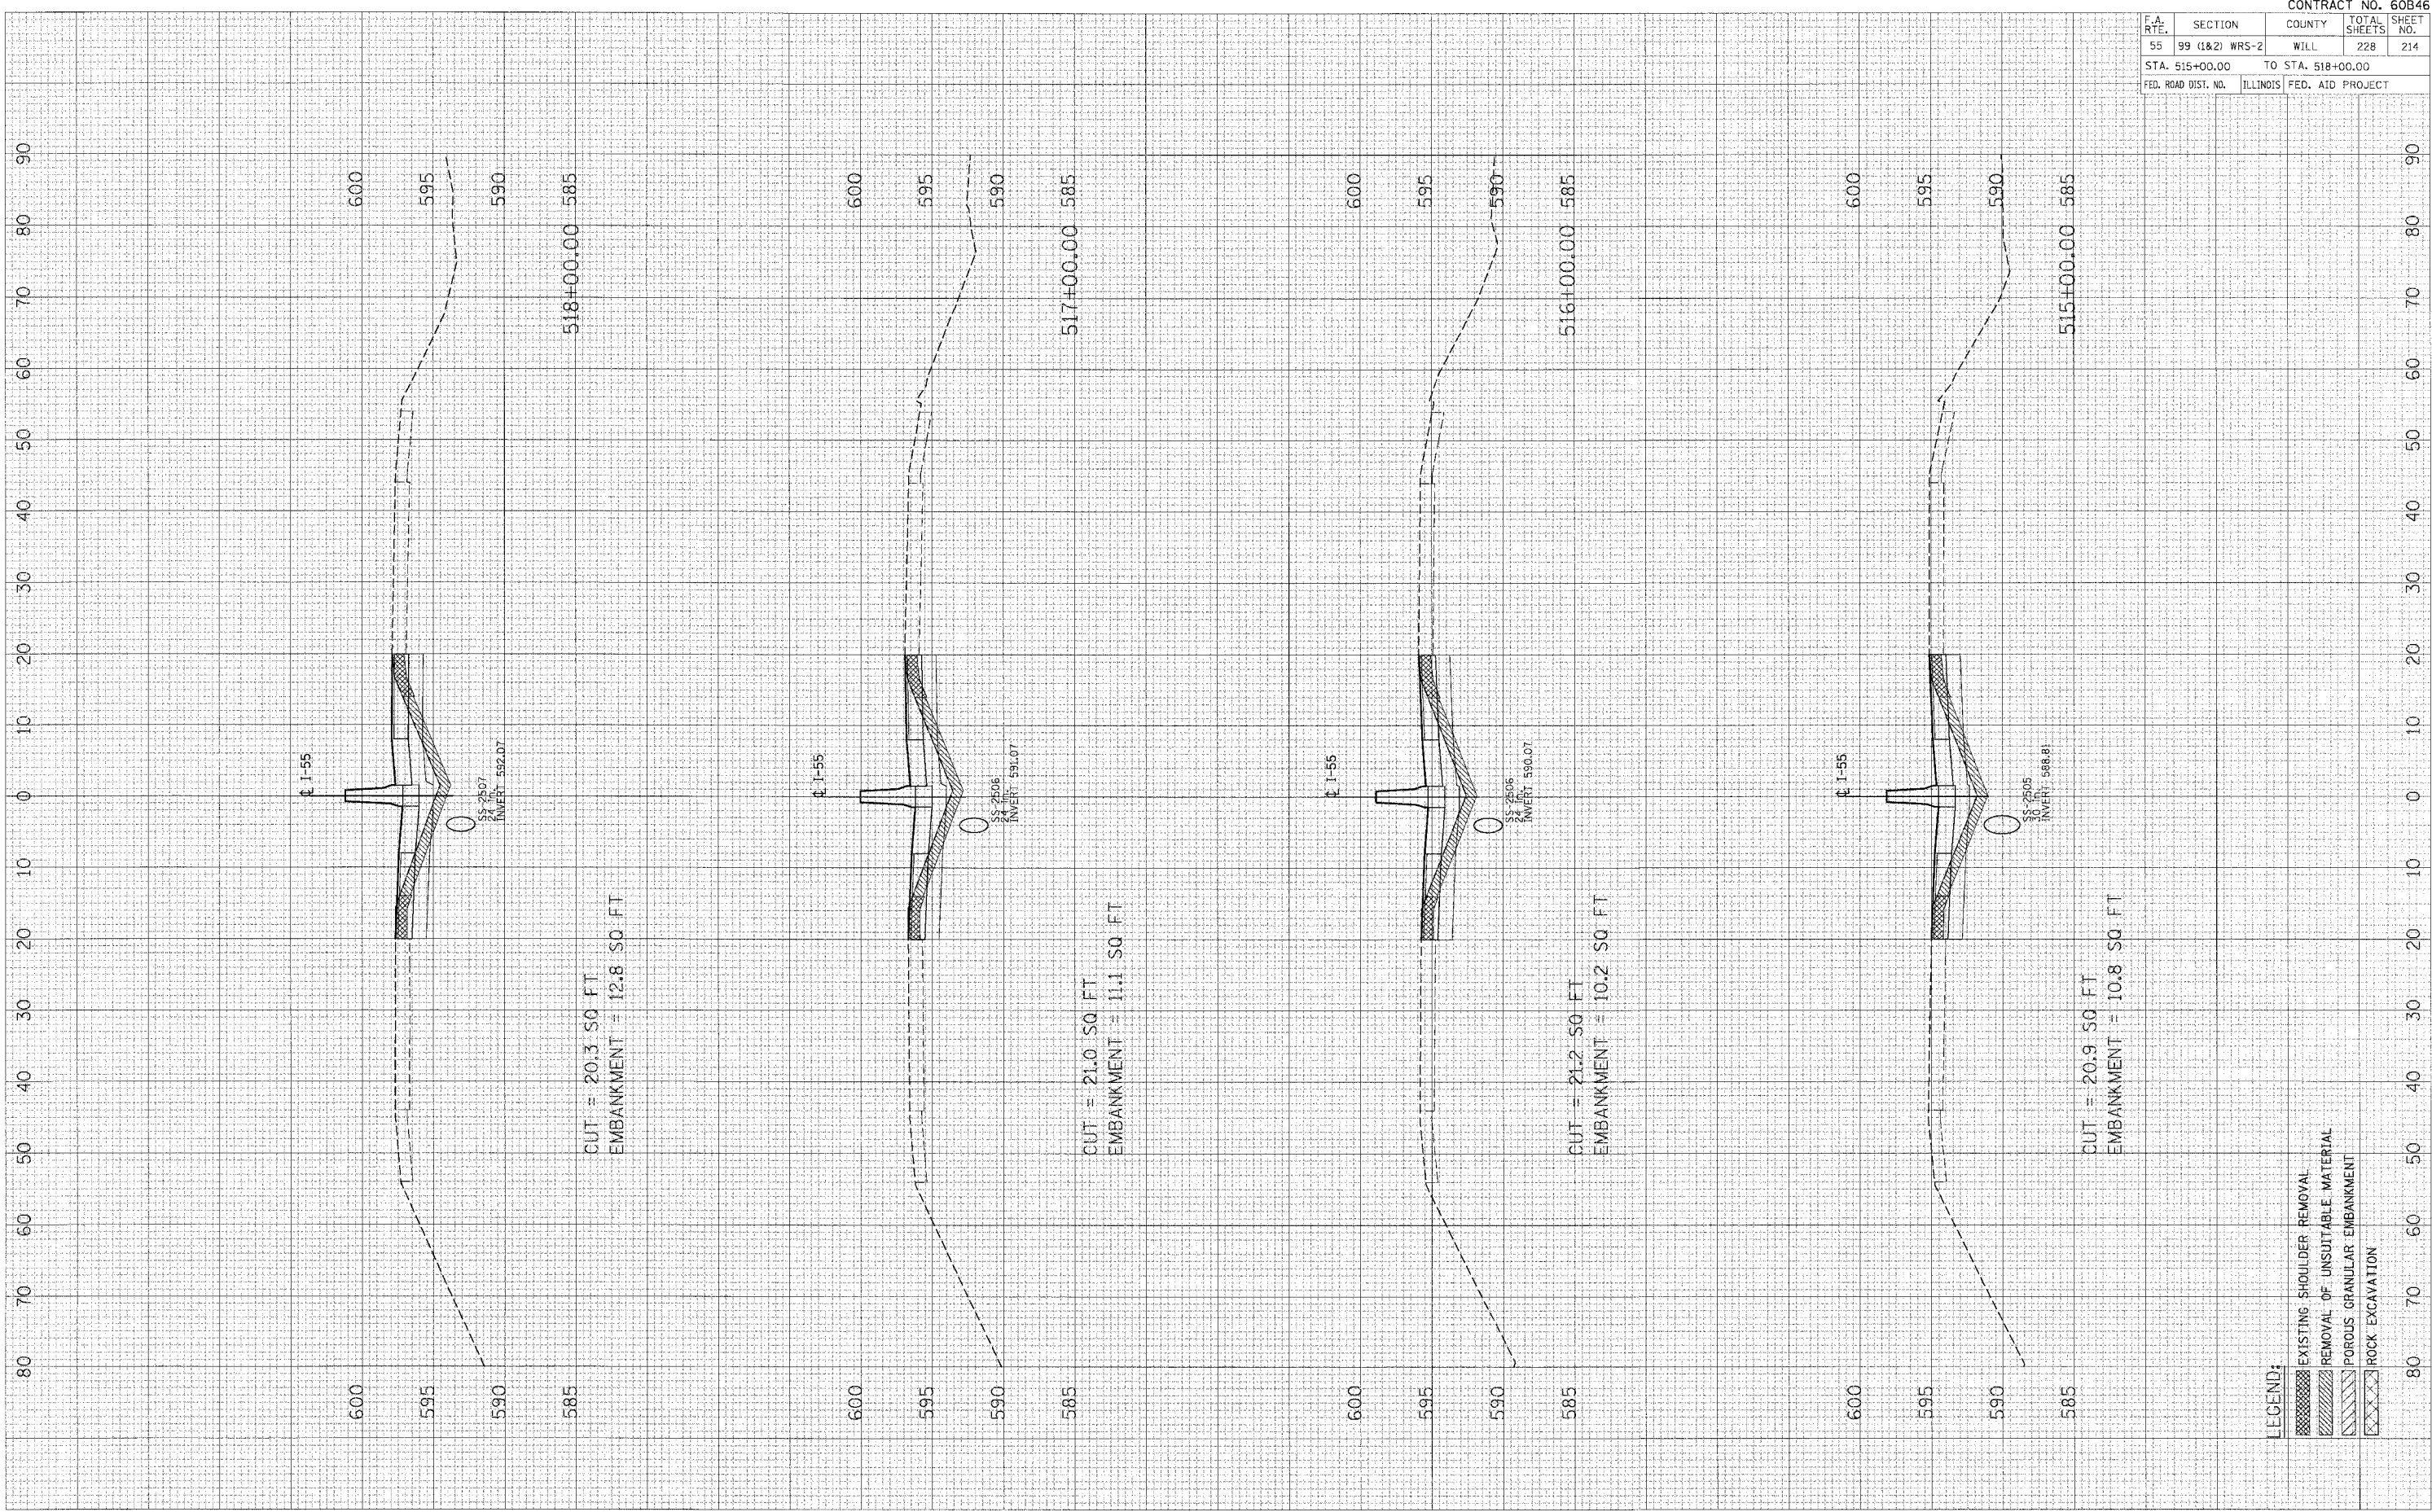

- LEGEND:
- EXISTING SHOULDER REMOVAL
  - REMOVAL OF UNSUITABLE MATERIAL
  - POROUS GRANULAR EMBANKMENT
  - ROCK EXCAVATION