

F.A. RTE.	SECTION	COUNTY	TOTAL SHEETS	SHEET NO.
55	99 (1&2) WRS-2	WILL	228	218
STA. 532+00.00		TO STA. 535+00.00		
FED. ROAD DIST. NO.	ILLINOIS	FED. AID PROJECT		

FINAL SURVEY NOTE BOOK NO. _____

PLANNED SURVEY NOTE BOOK NO. _____

AS-MADE SURVEY NOTE BOOK NO. _____

AREAS CHECKED _____

DATE SURVEYED _____

DATE PLOTTED _____

DATE CHECKED _____


AREAS CHECKED _____

PLOT DATE = 01/24/88

FILE NAME = 60B46

PLOT SC = 1/4"

USER NAME = JWB

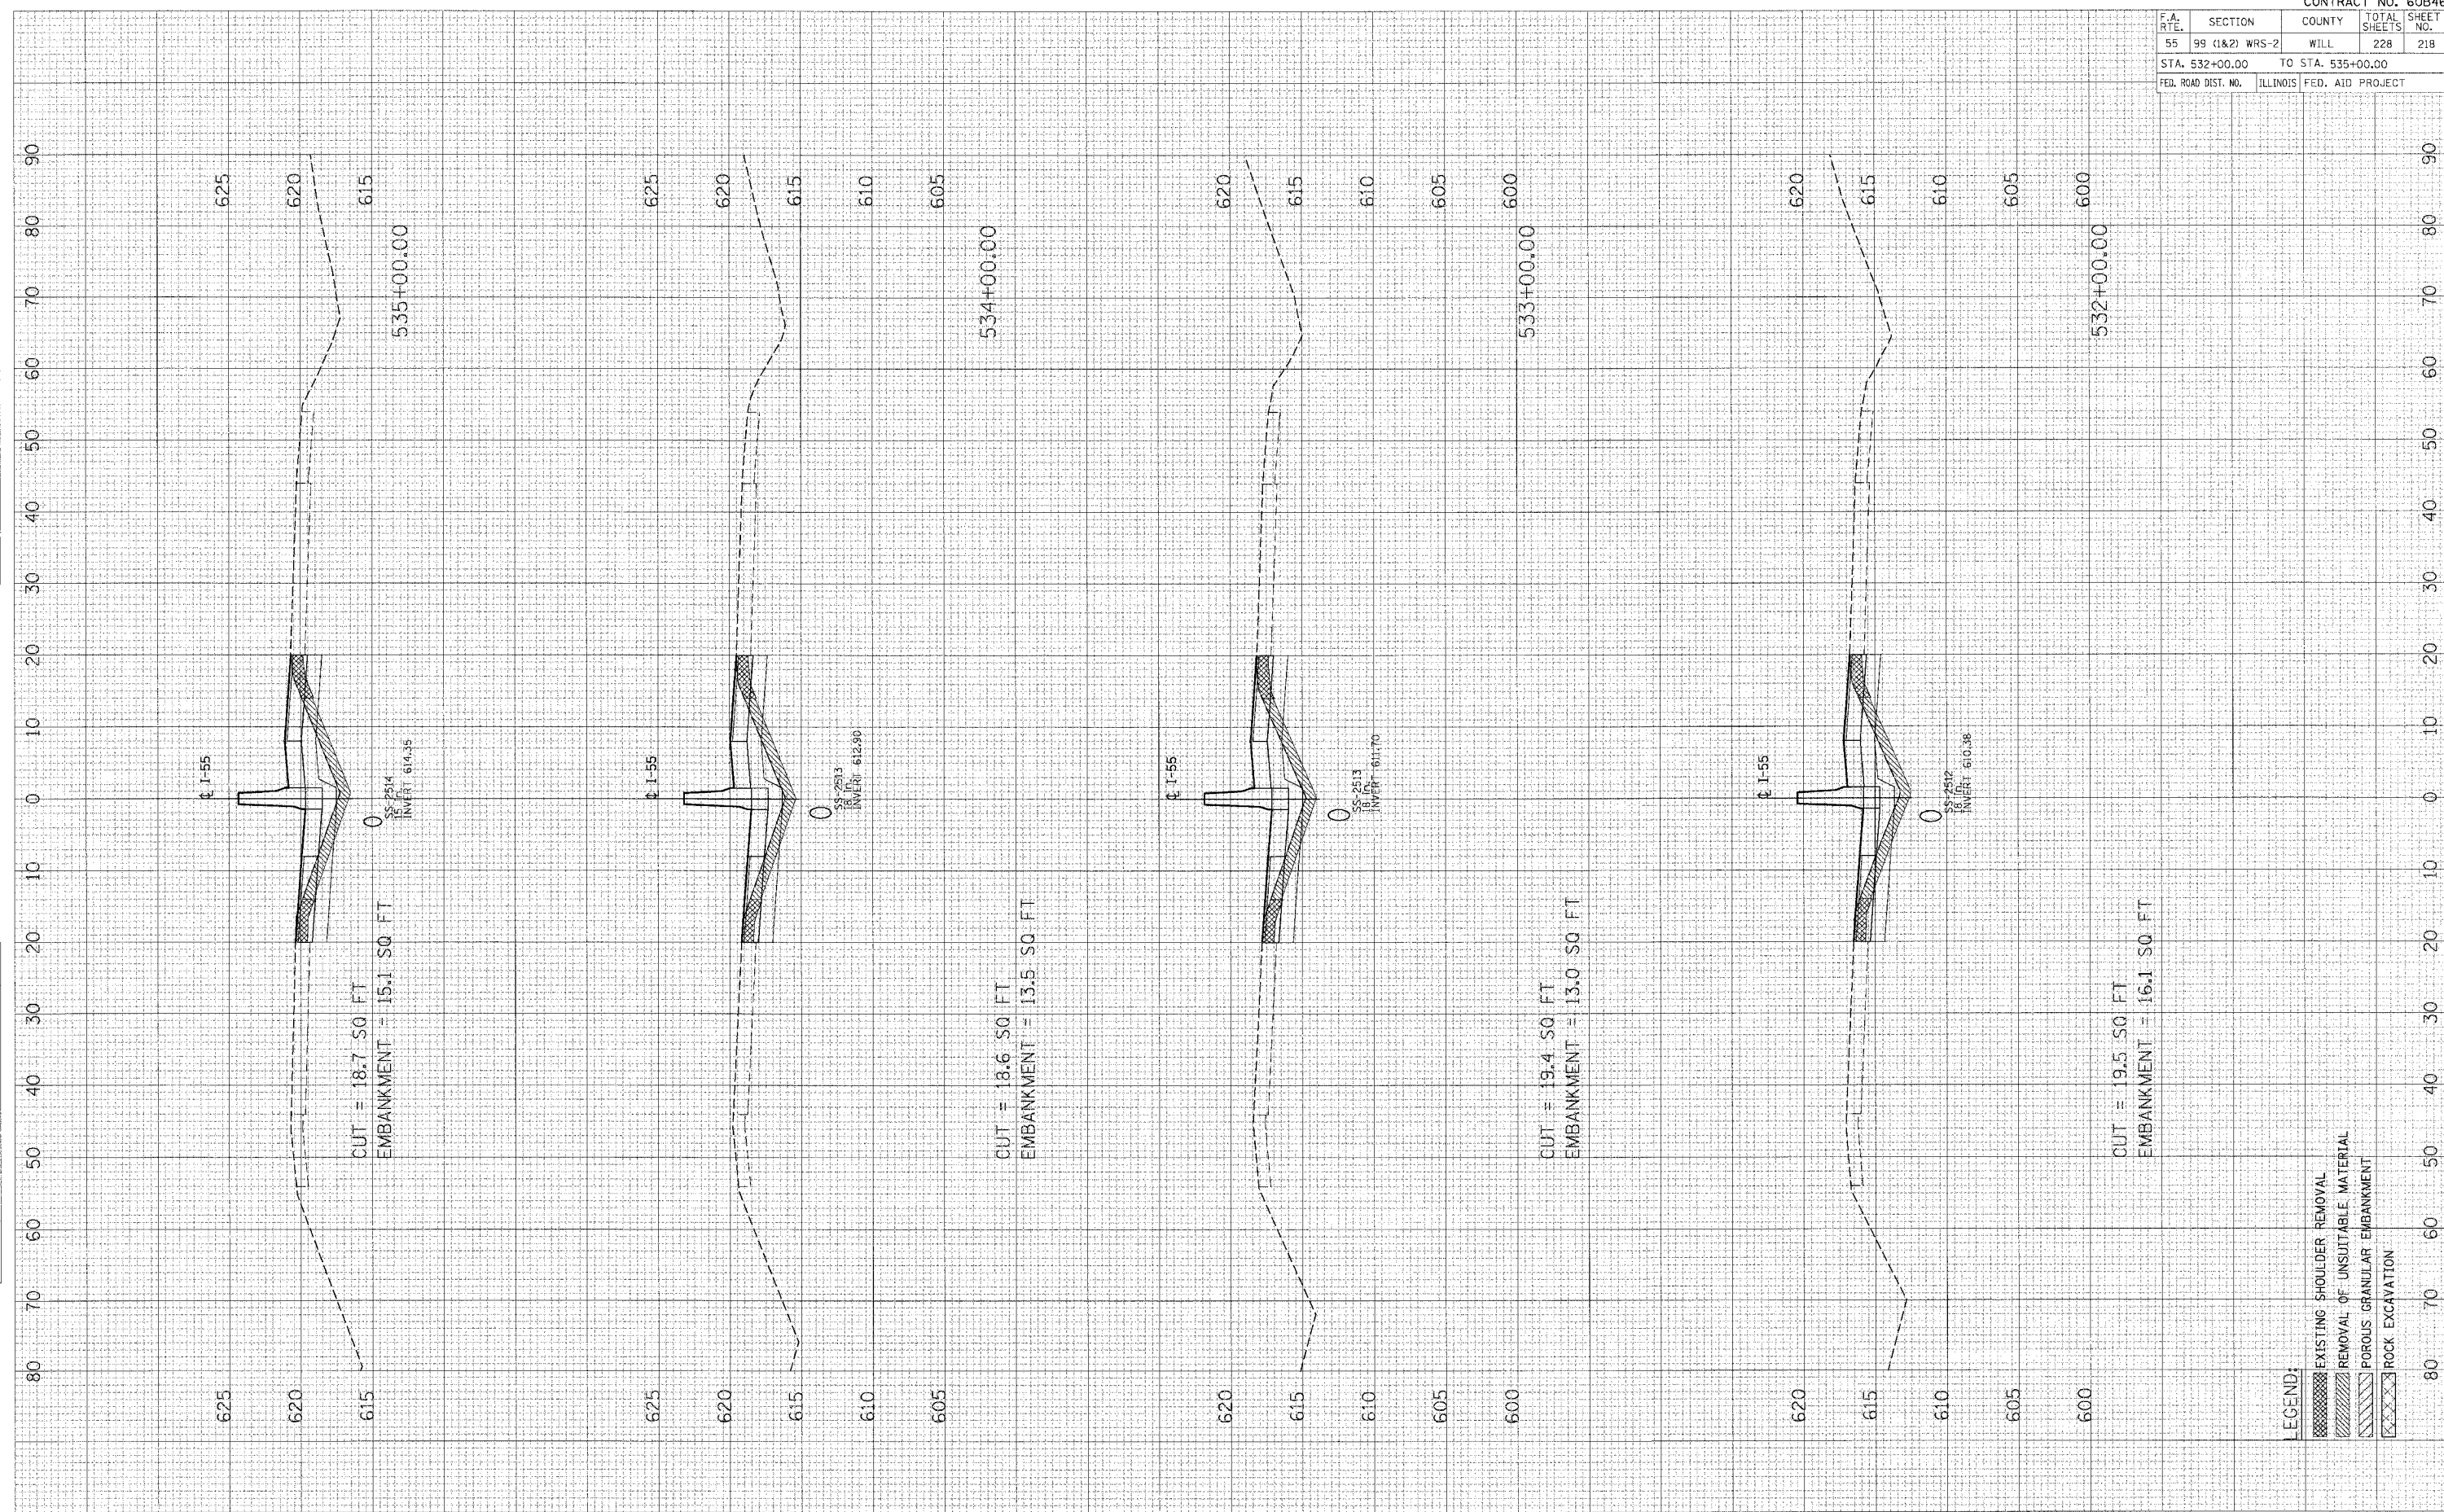

- LEGEND:
- EXISTING SHOULDER REMOVAL
 - REMOVAL OF UNSUITABLE MATERIAL
 - POROUS GRANULAR EMBANKMENT
 - ROCK EXCAVATION