



F.A.I. RTE.	SECTION	COUNTY	TOTAL SHEETS	SHEET NO.
55	99 (1&2) WRS-3	WILL	305	48
STA. 892+00		TO STA. 907+00		
FED. ROAD DIST. NO. 1 ILLINOIS FED. AID PROJECT				
PLN-08 OF 15				

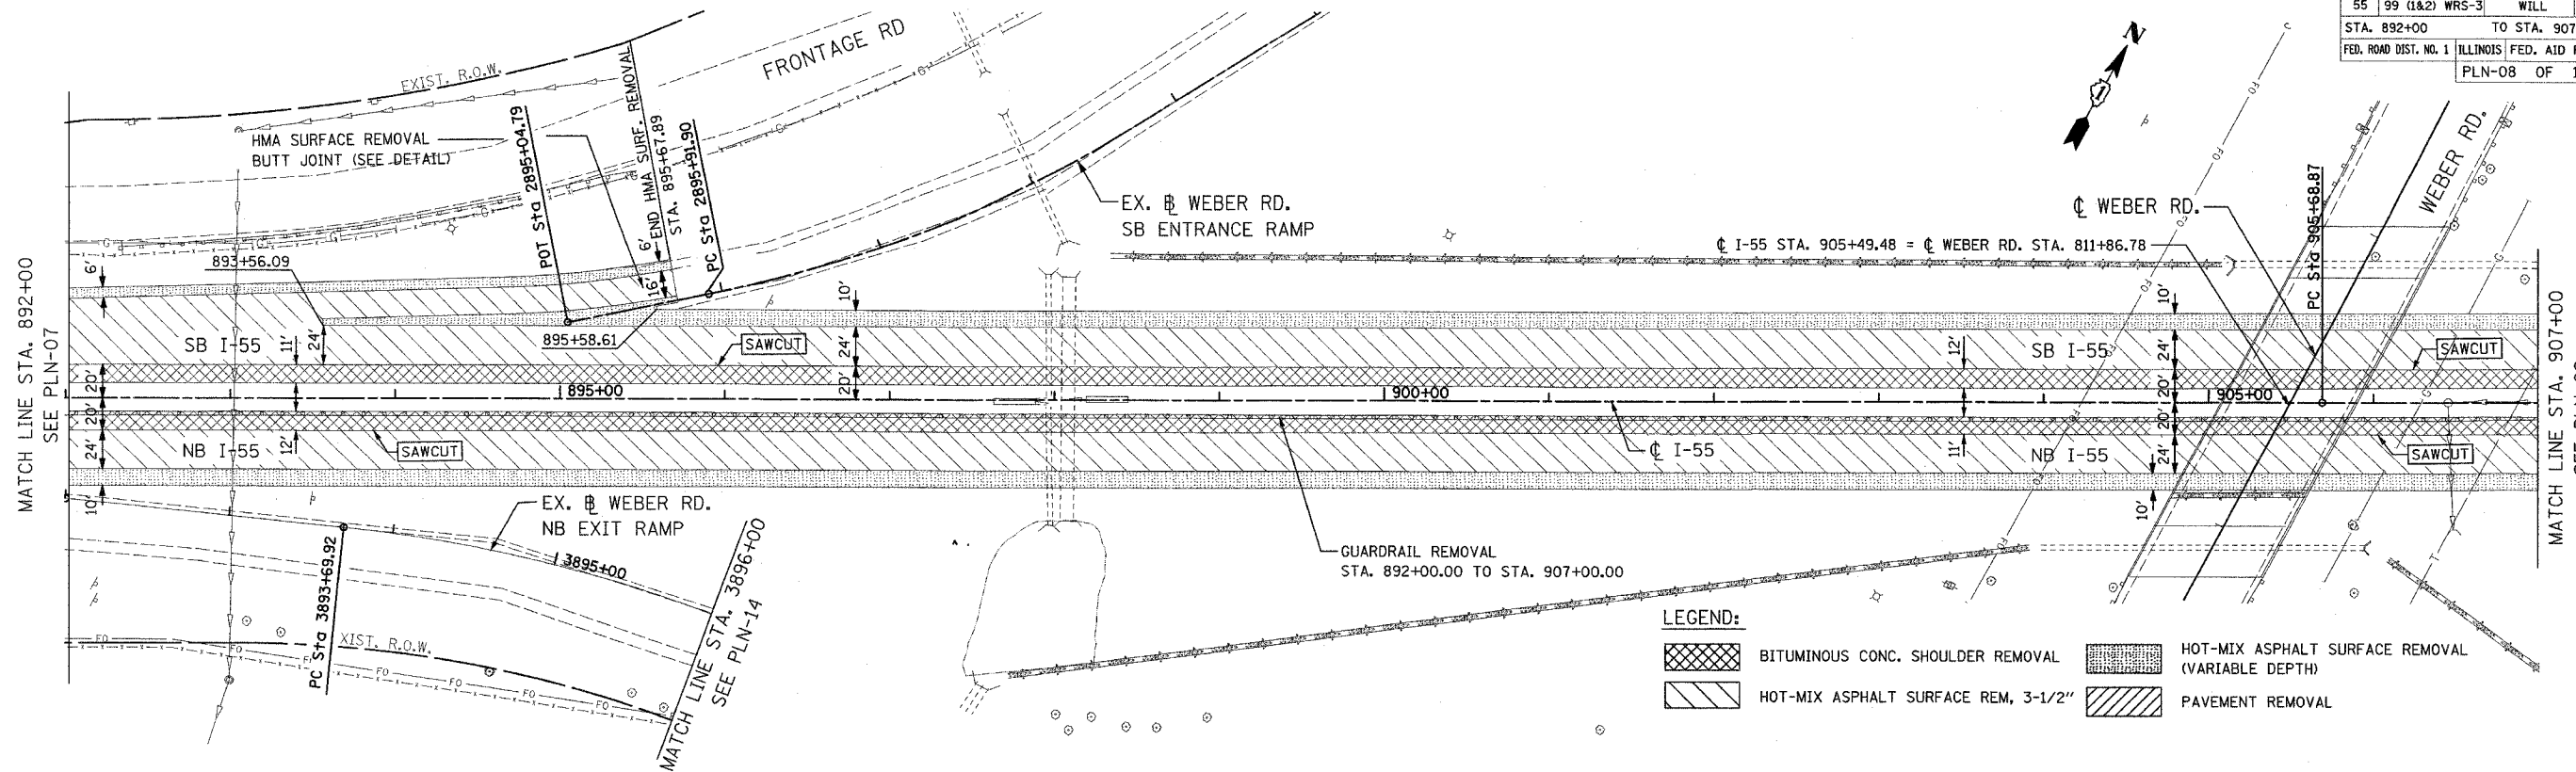

EXISTING CONDITION

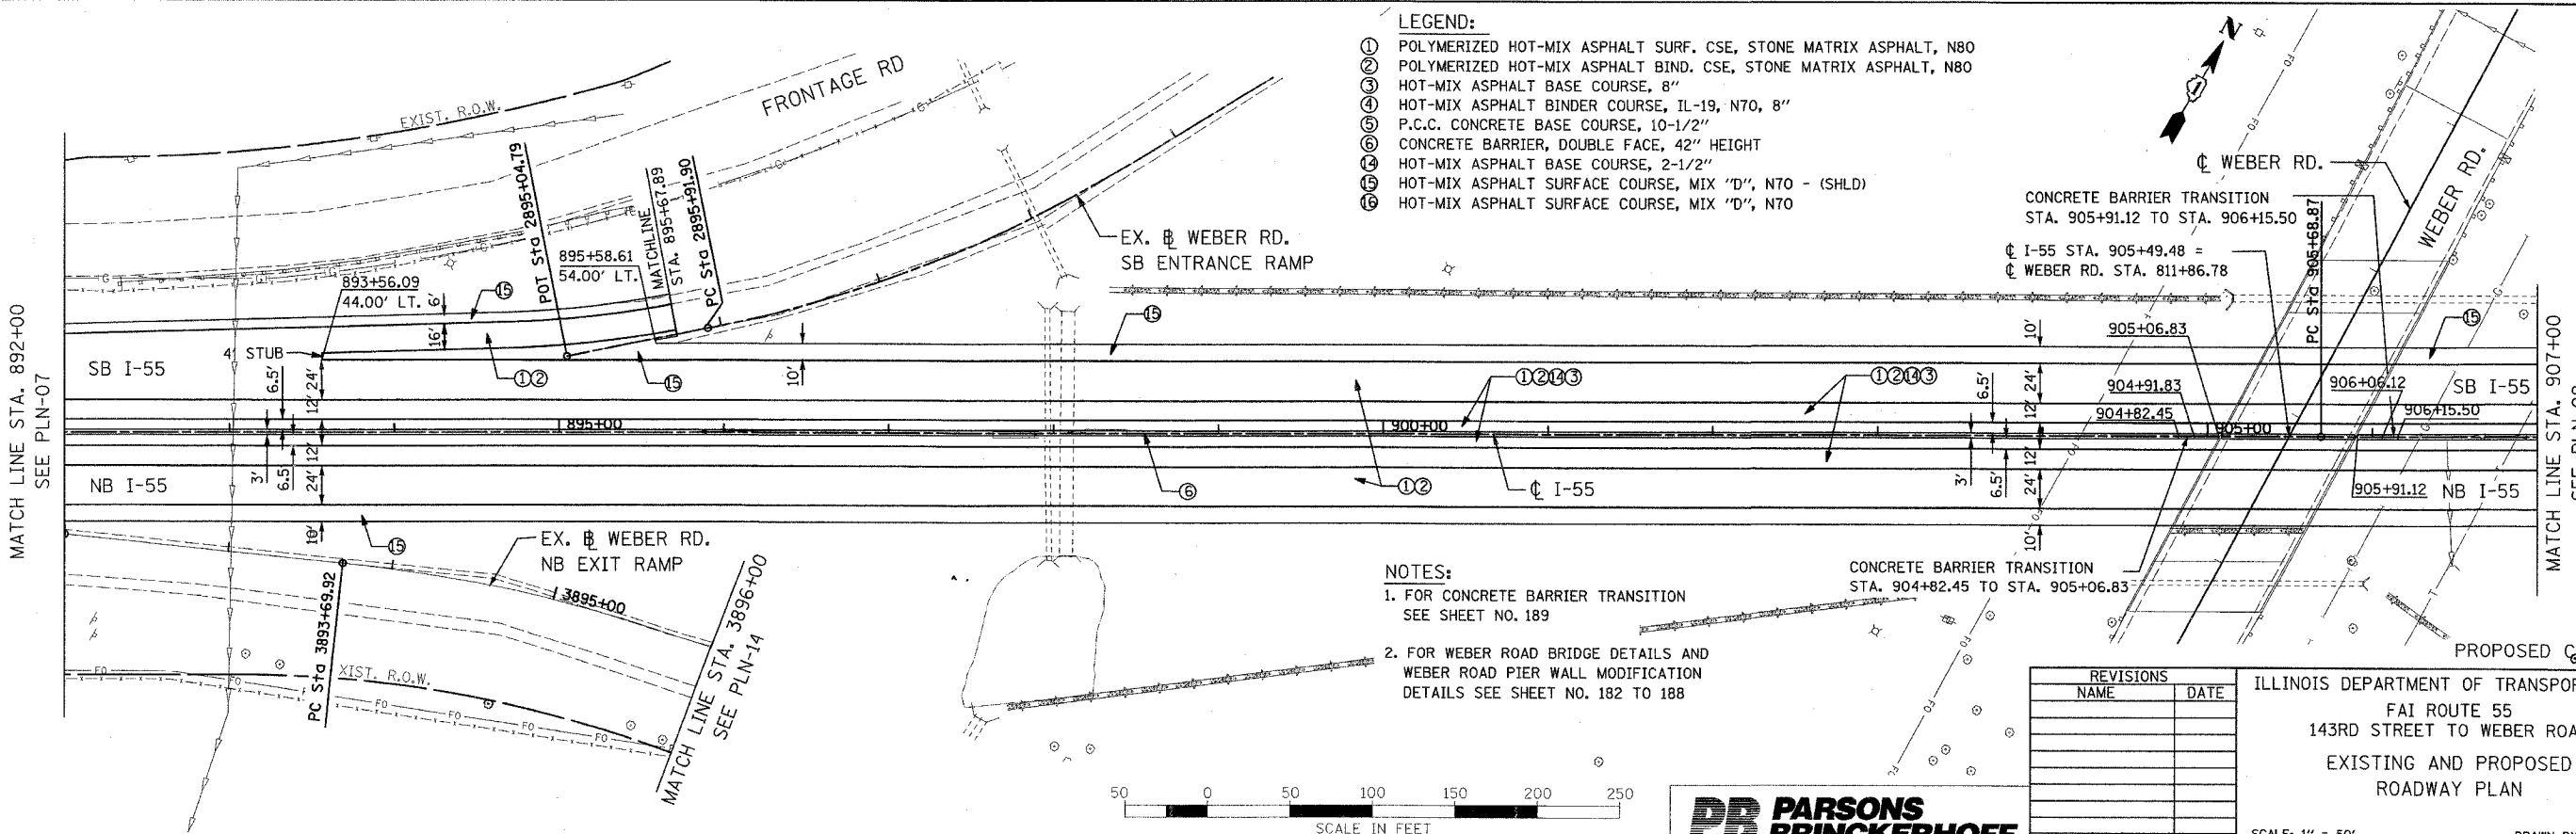

PROPOSED CONDITION

REVISIONS	
NAME	DATE

ILLINOIS DEPARTMENT OF TRANSPORTATION  
 FAI ROUTE 55  
 143RD STREET TO WEBER ROAD  
 EXISTING AND PROPOSED  
 ROADWAY PLAN

SCALE: 1" = 50'  
 DATE: 02-23-07

DRAWN BY: ALR  
 CHECKED BY: RH



FINAL