



F.A.I. RTE.	SECTION	COUNTY	TOTAL SHEETS	SHEET NO.
55 99 (1&2) WRS-3	WILL	305	49	
STA. 907+00 TO STA. 922+00				
ILLINOIS FED. AID PROJECT				
PLN-09 OF 15				

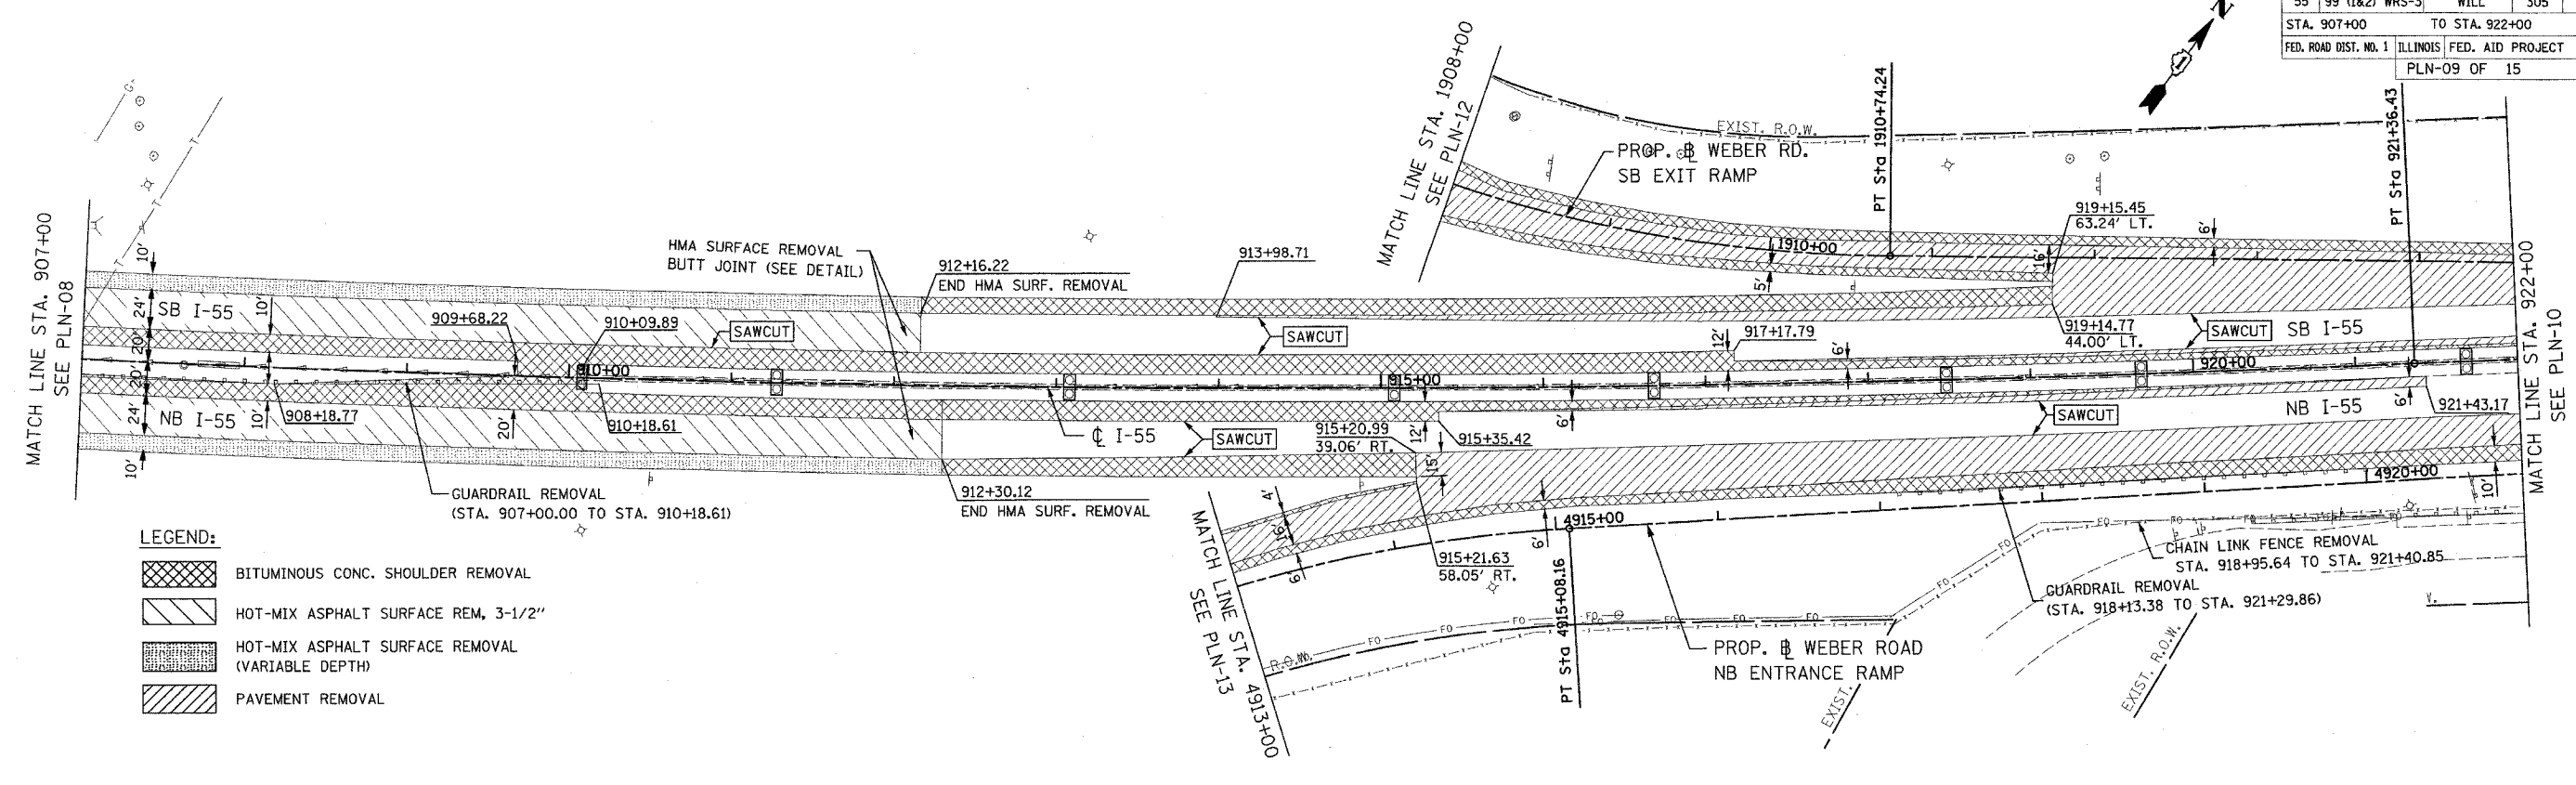


- LEGEND:**
- BITUMINOUS CONC. SHOULDER REMOVAL
 - HOT-MIX ASPHALT SURFACE REM, 3-1/2"
 - HOT-MIX ASPHALT SURFACE REMOVAL (VARIABLE DEPTH)
 - PAVEMENT REMOVAL

NOTE:
 THE WORK NEEDED TO TRANSITION THE PROPOSED CONCRETE BARRIER INTO THE EXISTING CONCRETE BARRIER SHALL BE INCLUDED IN THE COST FOR CONCRETE BARRIER, DOUBLE FACE, 42" HEIGHT. THIS WORK SHALL MEET WITH THE APPROVAL OF THE ENGINEER.

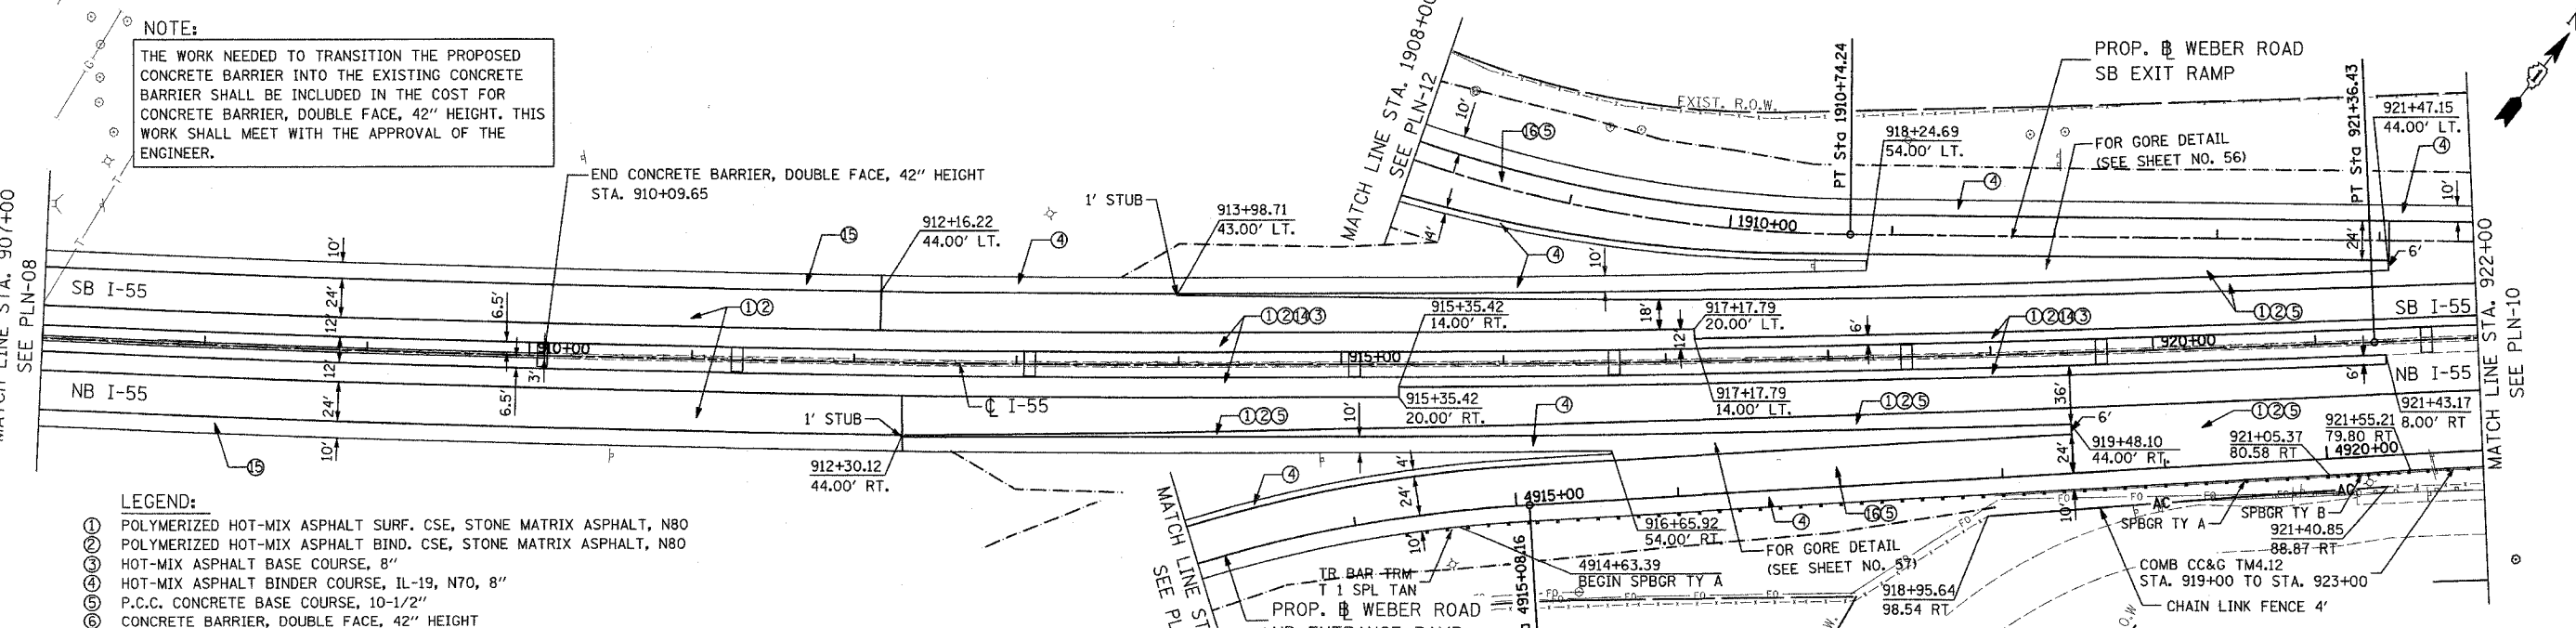

- LEGEND:**
- ① POLYMERIZED HOT-MIX ASPHALT SURF. CSE, STONE MATRIX ASPHALT, N80
 - ② POLYMERIZED HOT-MIX ASPHALT BIND. CSE, STONE MATRIX ASPHALT, N80
 - ③ HOT-MIX ASPHALT BASE COURSE, 8"
 - ④ HOT-MIX ASPHALT BINDER COURSE, IL-19, N70, 8"
 - ⑤ P.C.C. CONCRETE BASE COURSE, 10-1/2"
 - ⑥ CONCRETE BARRIER, DOUBLE FACE, 42" HEIGHT
 - ⑦ HOT-MIX ASPHALT BASE COURSE, 2-1/2"
 - ⑧ HOT-MIX ASPHALT SURFACE COURSE, MIX "D", N70 - (SHLD)
 - ⑨ HOT-MIX ASPHALT SURFACE COURSE, MIX "D", N70

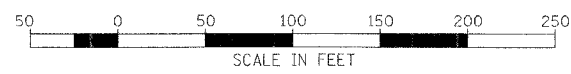

REVISIONS	
NAME	DATE

ILLINOIS DEPARTMENT OF TRANSPORTATION
 FAI ROUTE 55
 143RD STREET TO WEBER ROAD
 EXISTING AND PROPOSED
 ROADWAY PLAN
 SCALE: 1" = 50'
 DATE: 02-23-07
 DRAWN BY: ALR
 CHECKED BY: RH

FINAL