
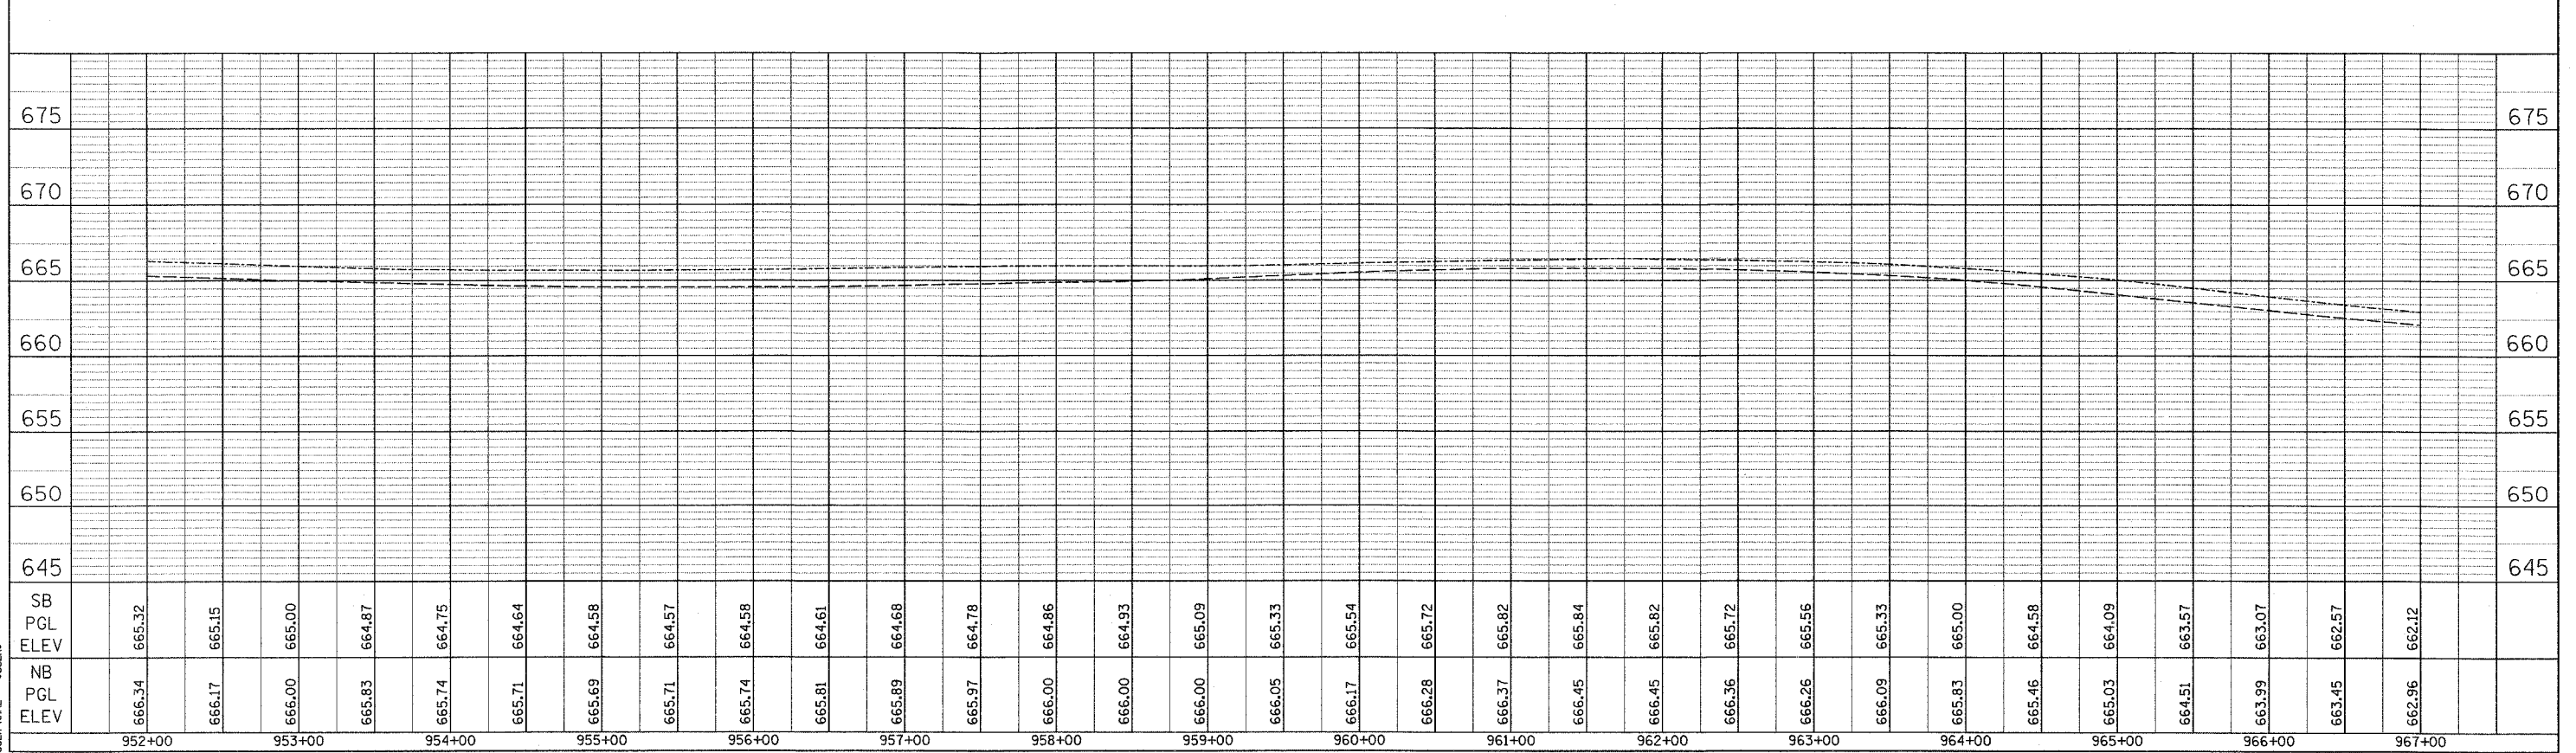


F.A.I. RTE.	SECTION	COUNTY	TOTAL SHEETS	SHEET NO.
55	99 (I&2) WRS-3	WILL	305	66
STA. 937+00		TO STA. 967+00		
FED. ROAD DIST. NO.	ILLINOIS	FED. AID PROJECT		
PRO-06 OF 07				

PLAN	DATE
NO.	
BY	
CHECKED	
DATE	

PROFILE	DATE
NO.	
BY	
CHECKED	
DATE	

FILE DATE = 2/28/2007
 FILE NAME = #FILE#
 USER NAME = #USER#

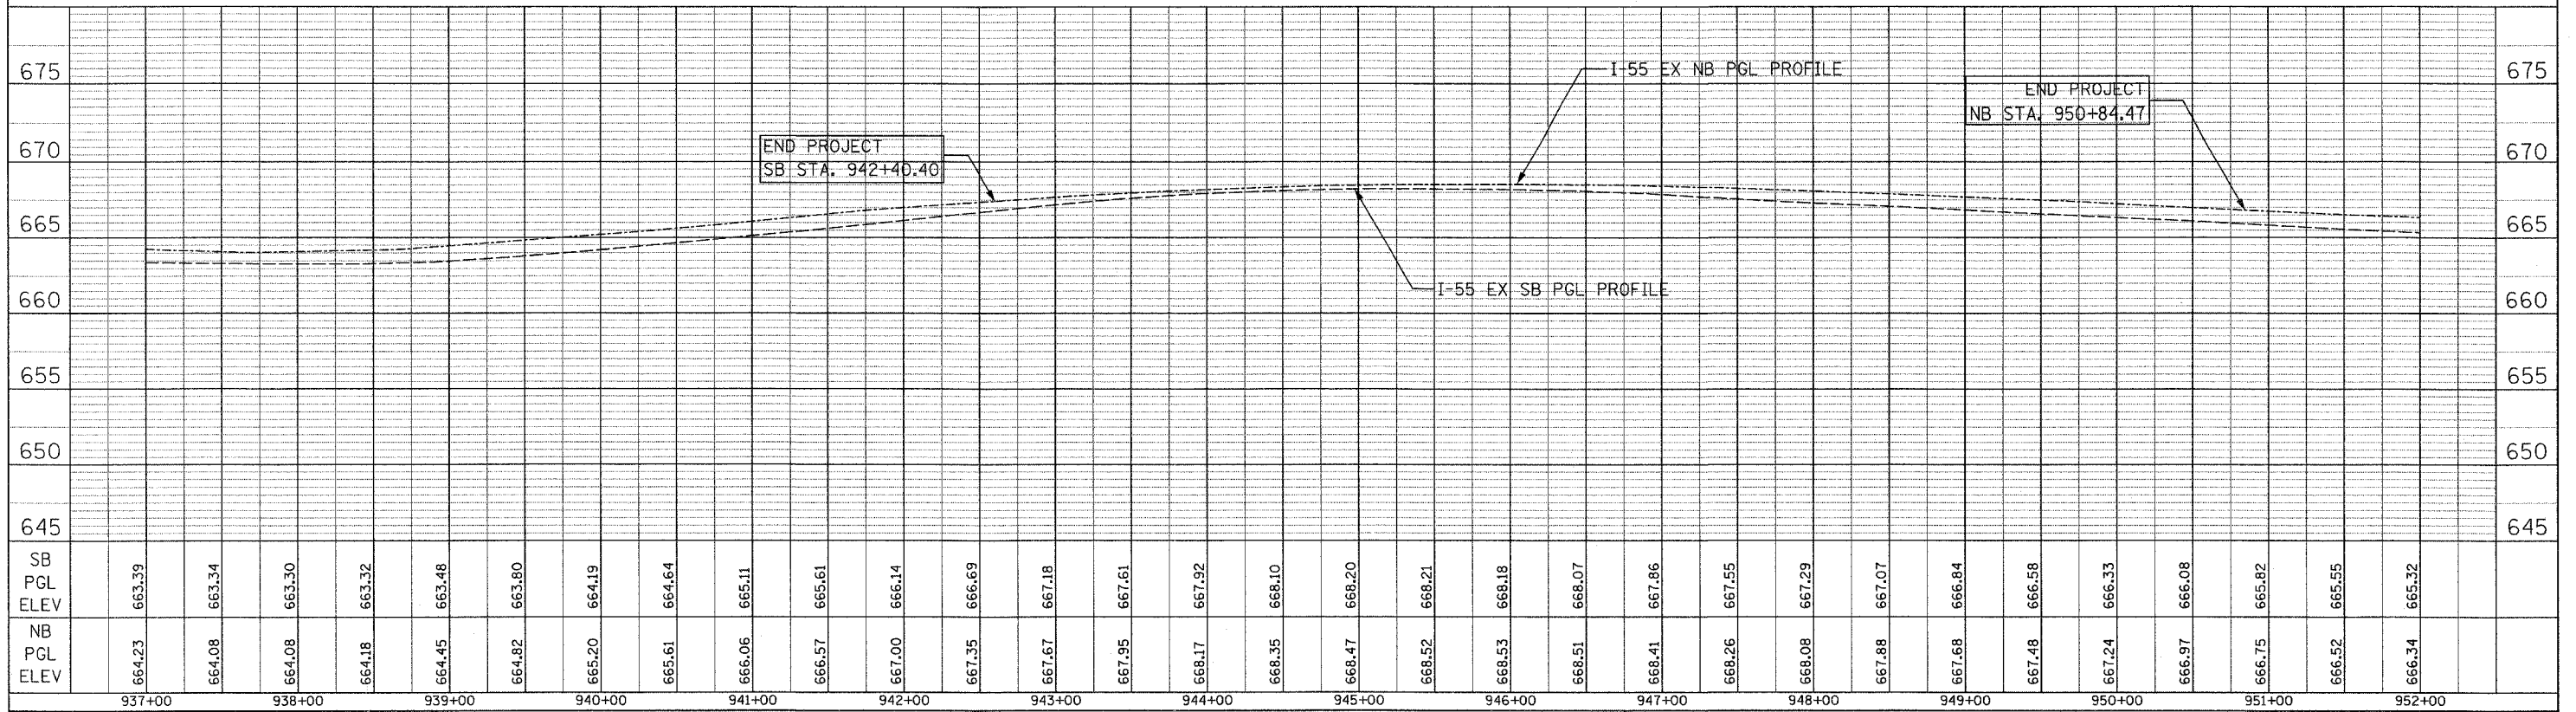

SCALE: 1"=5' VERTICAL
1"=50' HORIZONTAL

FAI ROUTE 55
143RD STREET TO WEBER ROAD

ROADWAY PROFILES FINAL