


PLOT DATE = 2/16/2007
 PLOT SCALE = 1"=40'
 USER NAME = USER*

ORIGINAL SURVEY BY DATE
 SURVEYED BY DATE
 PLOTTED BY DATE
 NOTE BOOK NO.
 AREAS CHECKED

FINAL SURVEY BY DATE
 SURVEYED BY DATE
 PLOTTED BY DATE
 NOTE BOOK NO.
 AREAS CHECKED

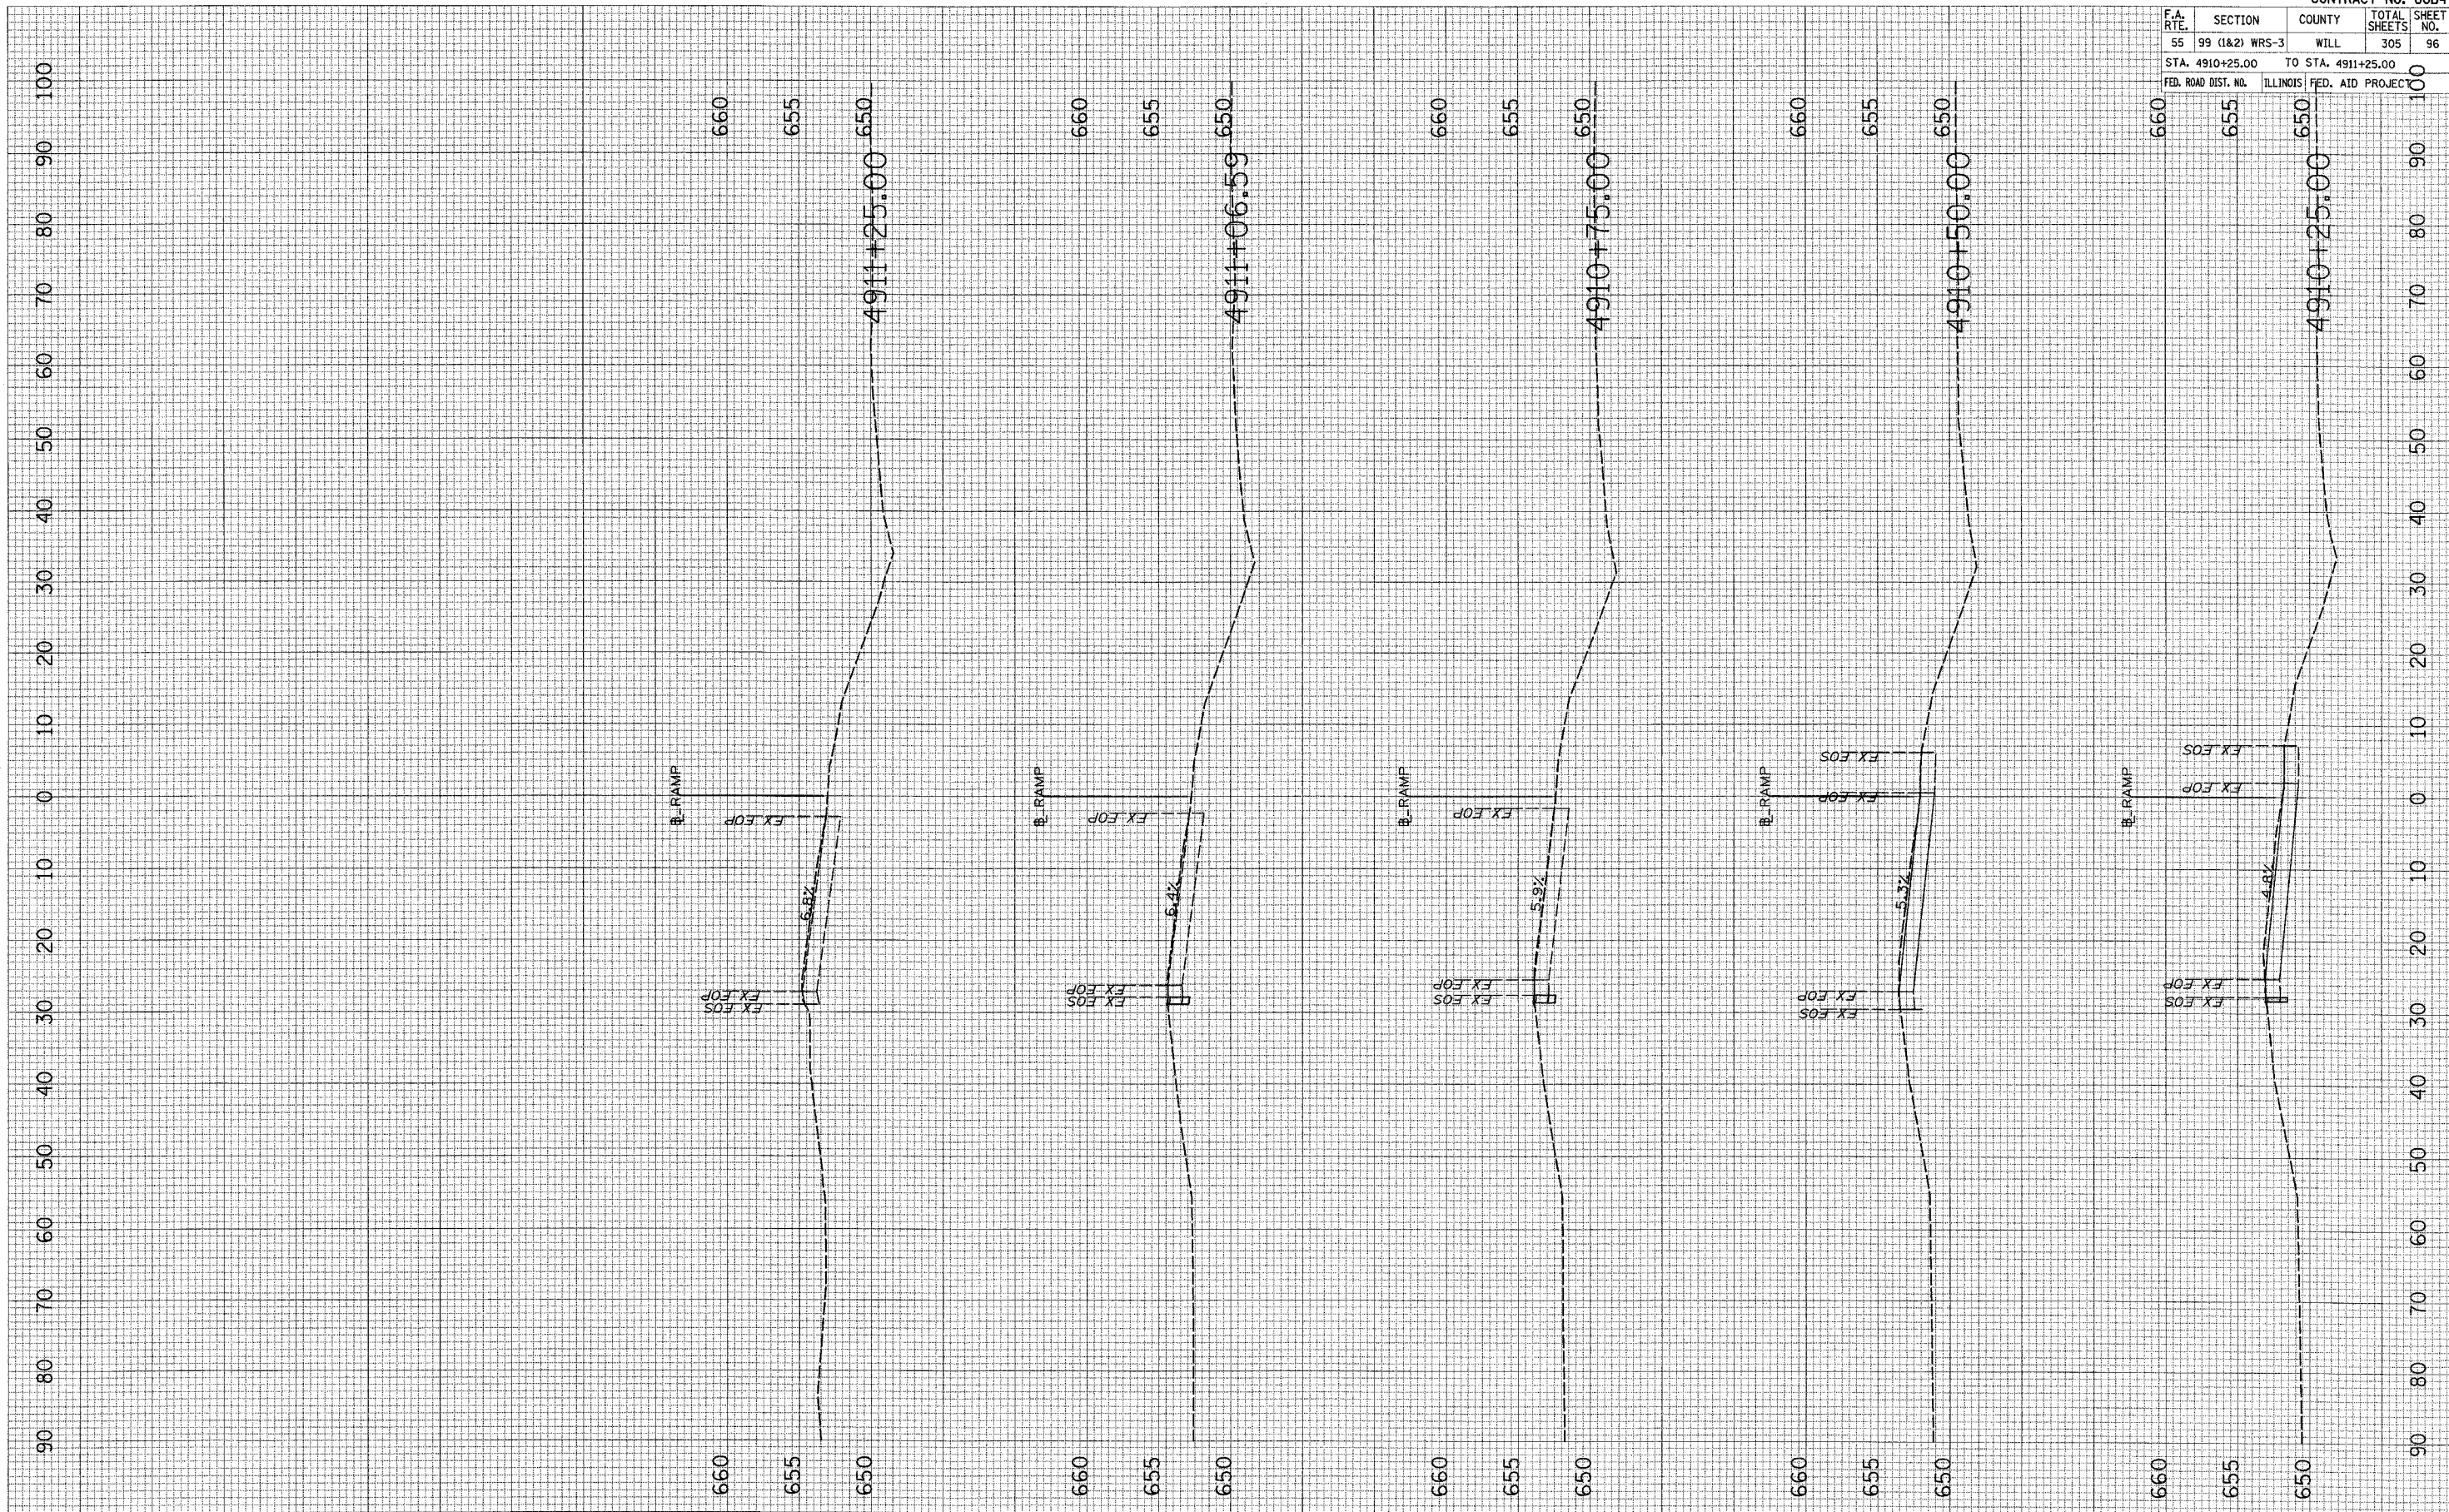

CONTRACT NO. 60B47				
F.A. RTE.	SECTION	COUNTY	TOTAL SHEETS	SHEET NO.
55	99 (I&2) WRS-3	WILL	305	96
STA. 4910+25.00 TO STA. 4911+25.00				
FED. ROAD DIST. NO. ILLINOIS			FED. AID PROJEC	

MOT - TEMP. WIDENING @ WEBER ROAD NORTHBOUND ENTRANCE TO I-55