


F.A.P. RTE.	SECTION	COUNTY	TOTAL SHEETS	SHEET NO.
55	100 (I&2)	I-9	305	135
STA. 789+00		TO STA. 802+00		
FED. ROAD DIST. NO.		ILLINOIS	FED. AID PROJECT	
		PVMRK-1 OF 30		

CONTRACT NO. 62896 BY OTHERS      BEGIN PROJECT CONTRACT NO. 60B47

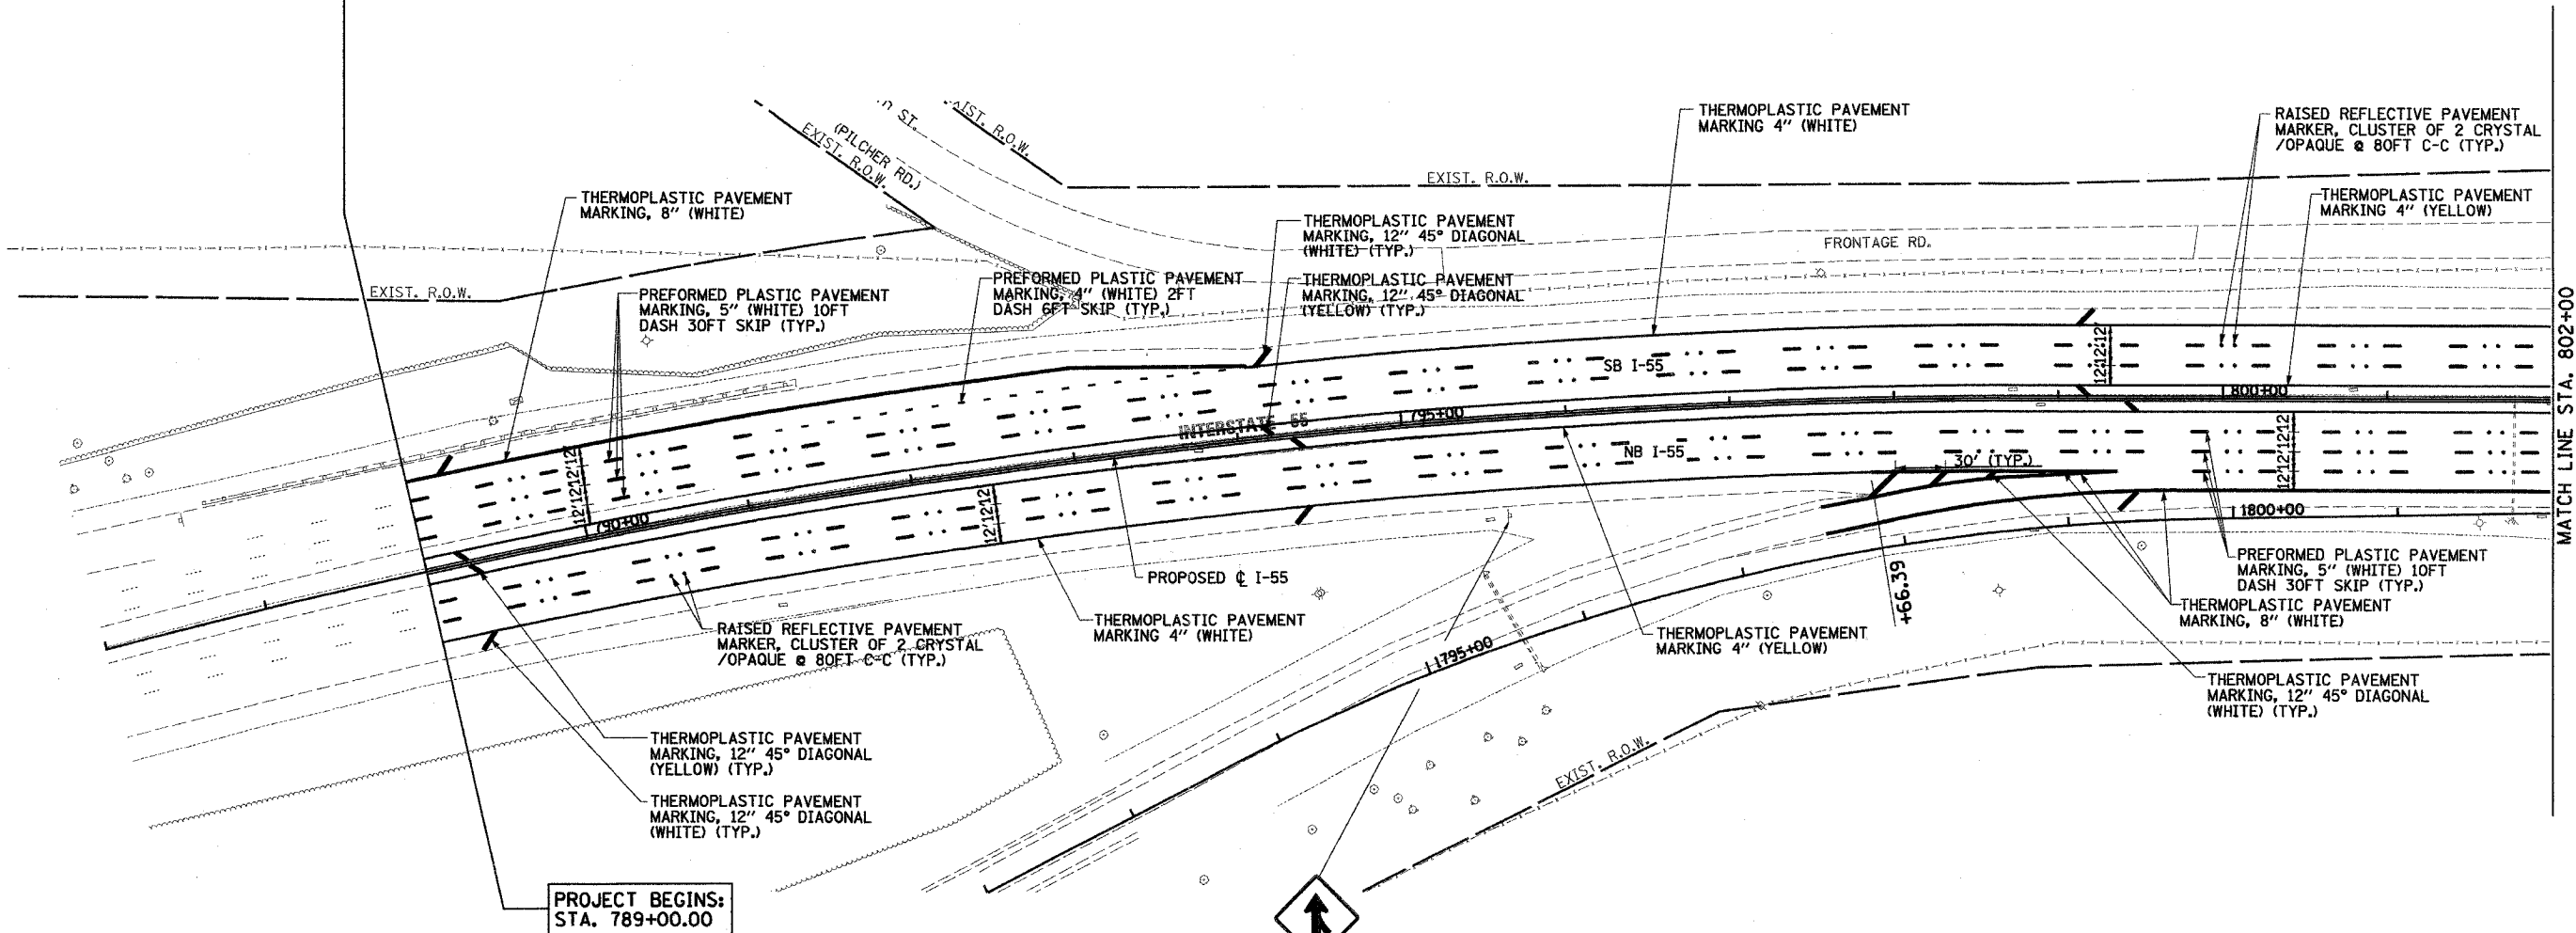


PROJECT BEGINS:  
STA. 789+00.00

W4-1R  
(48 X 48)  
STA. 795+61

ILLINOIS PROFESSIONAL ENGINEER  
SUZETTE M. EVANS  
082-057376  
2/15/07  
EXP. 11/30/07

**NOTE:**  
1. THE CONTRACTOR SHALL TRANSPORT AND DROP OFF ALL SALVAGEABLE SIGNS AT THE IDOT NEW LENOX SIGN SHOP LOCATED AT THE SE FRONTAGE ROAD NEAR THE US ROUTE 30 & INTERSTATE 80 INTERCHANGE IN NEW LENOX, ILLINOIS. THE CONTACT PERSON IS CONNIE SHANAHAN (847-705-4501). THIS WORK SHALL MEET WITH THE APPROVAL OF THE ENGINEER AND THE COST SHALL BE INCLUDED IN THE CONTRACT UNIT PRICE FOR "REMOVE SIGN PANEL ASSEMBLY" OF THE TYPE SPECIFIED OR "REMOVE SIGN PANEL - TYPE 3."

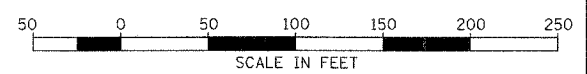

**DAVID MASON & ASSOCIATES**  
Civil Engineering  
Structural Engineering  
Surveying  
446 E. Illinois, Suite 640  
Chicago, IL 60611  
(312) 942-9600

**PB PARSONS BRINCKERHOFF**

REVISIONS	
NAME	DATE

ILLINOIS DEPARTMENT OF TRANSPORTATION  
F.A.I. I-55  
143rd STREET TO WEBER ROAD  
PAVEMENT MARKING  
AND SIGNING PLANS  
SCALE: 1" = 50'  
DATE: FEBRUARY 23, 2007  
DRAWN BY: JPS  
CHECKED BY: SE