
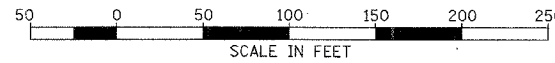
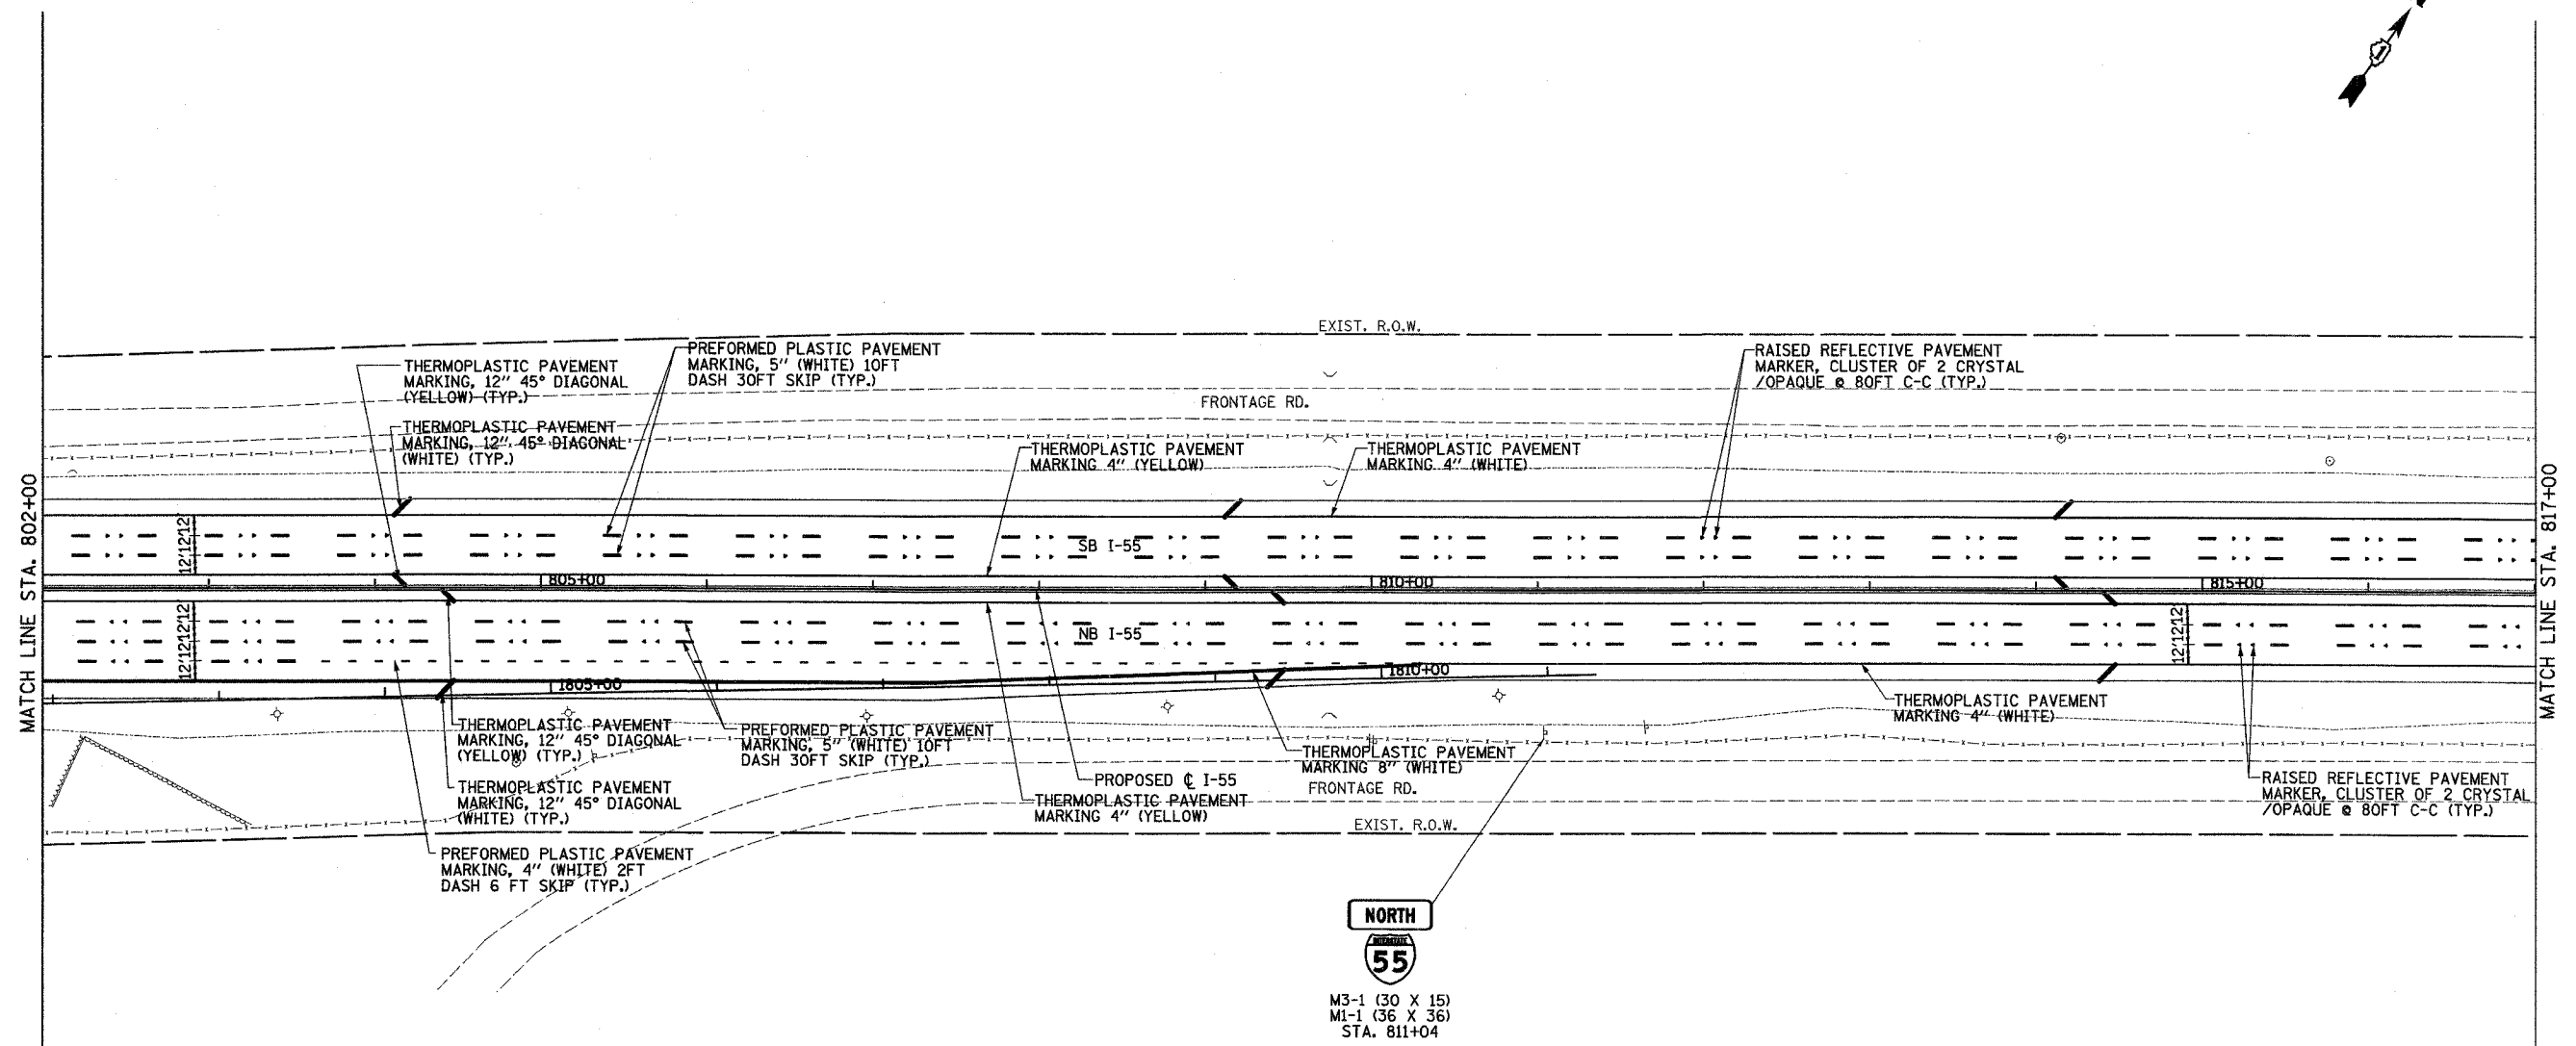


F.A.P. RTE.	SECTION	COUNTY	TOTAL SHEETS	SHEET NO.
55	100 (1&2) I-9	WILL.	305	136
STA. 802+00	TO STA. 817+00			
FED. ROAD DIST. NO.	ILLINOIS	FED. AID PROJECT		
PVMRK- 2 OF 30				

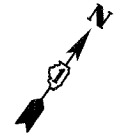

DAVID MASON & ASSOCIATES
Civil Engineering
Structural Engineering
Surveying
445 E. Illinois, Suite 640
Chicago, IL 60611
(312) 842-9600

PARSONS BRINCKERHOFF

REVISIONS	
NAME	DATE

ILLINOIS DEPARTMENT OF TRANSPORTATION
F.A.I. I-55
143rd STREET TO WEBER ROAD

PAVEMENT MARKING
AND SIGNING PLANS

SCALE: 1" = 50'
DATE: FEBRUARY 23, 2007

DRAWN BY: JPS
CHECKED BY: SE