


CONTRACT NO. 60847				
F.A.P. RTE.	SECTION	COUNTY	TOTAL SHEETS	SHEET NO.
55	100 (I&2) I-9	WILL.	305	137
STA. 817+00	TO STA. 832+00			
FED. ROAD DIST. NO.	ILLINOIS FED. AID PROJECT			
	PVMRK- 3 OF 30			

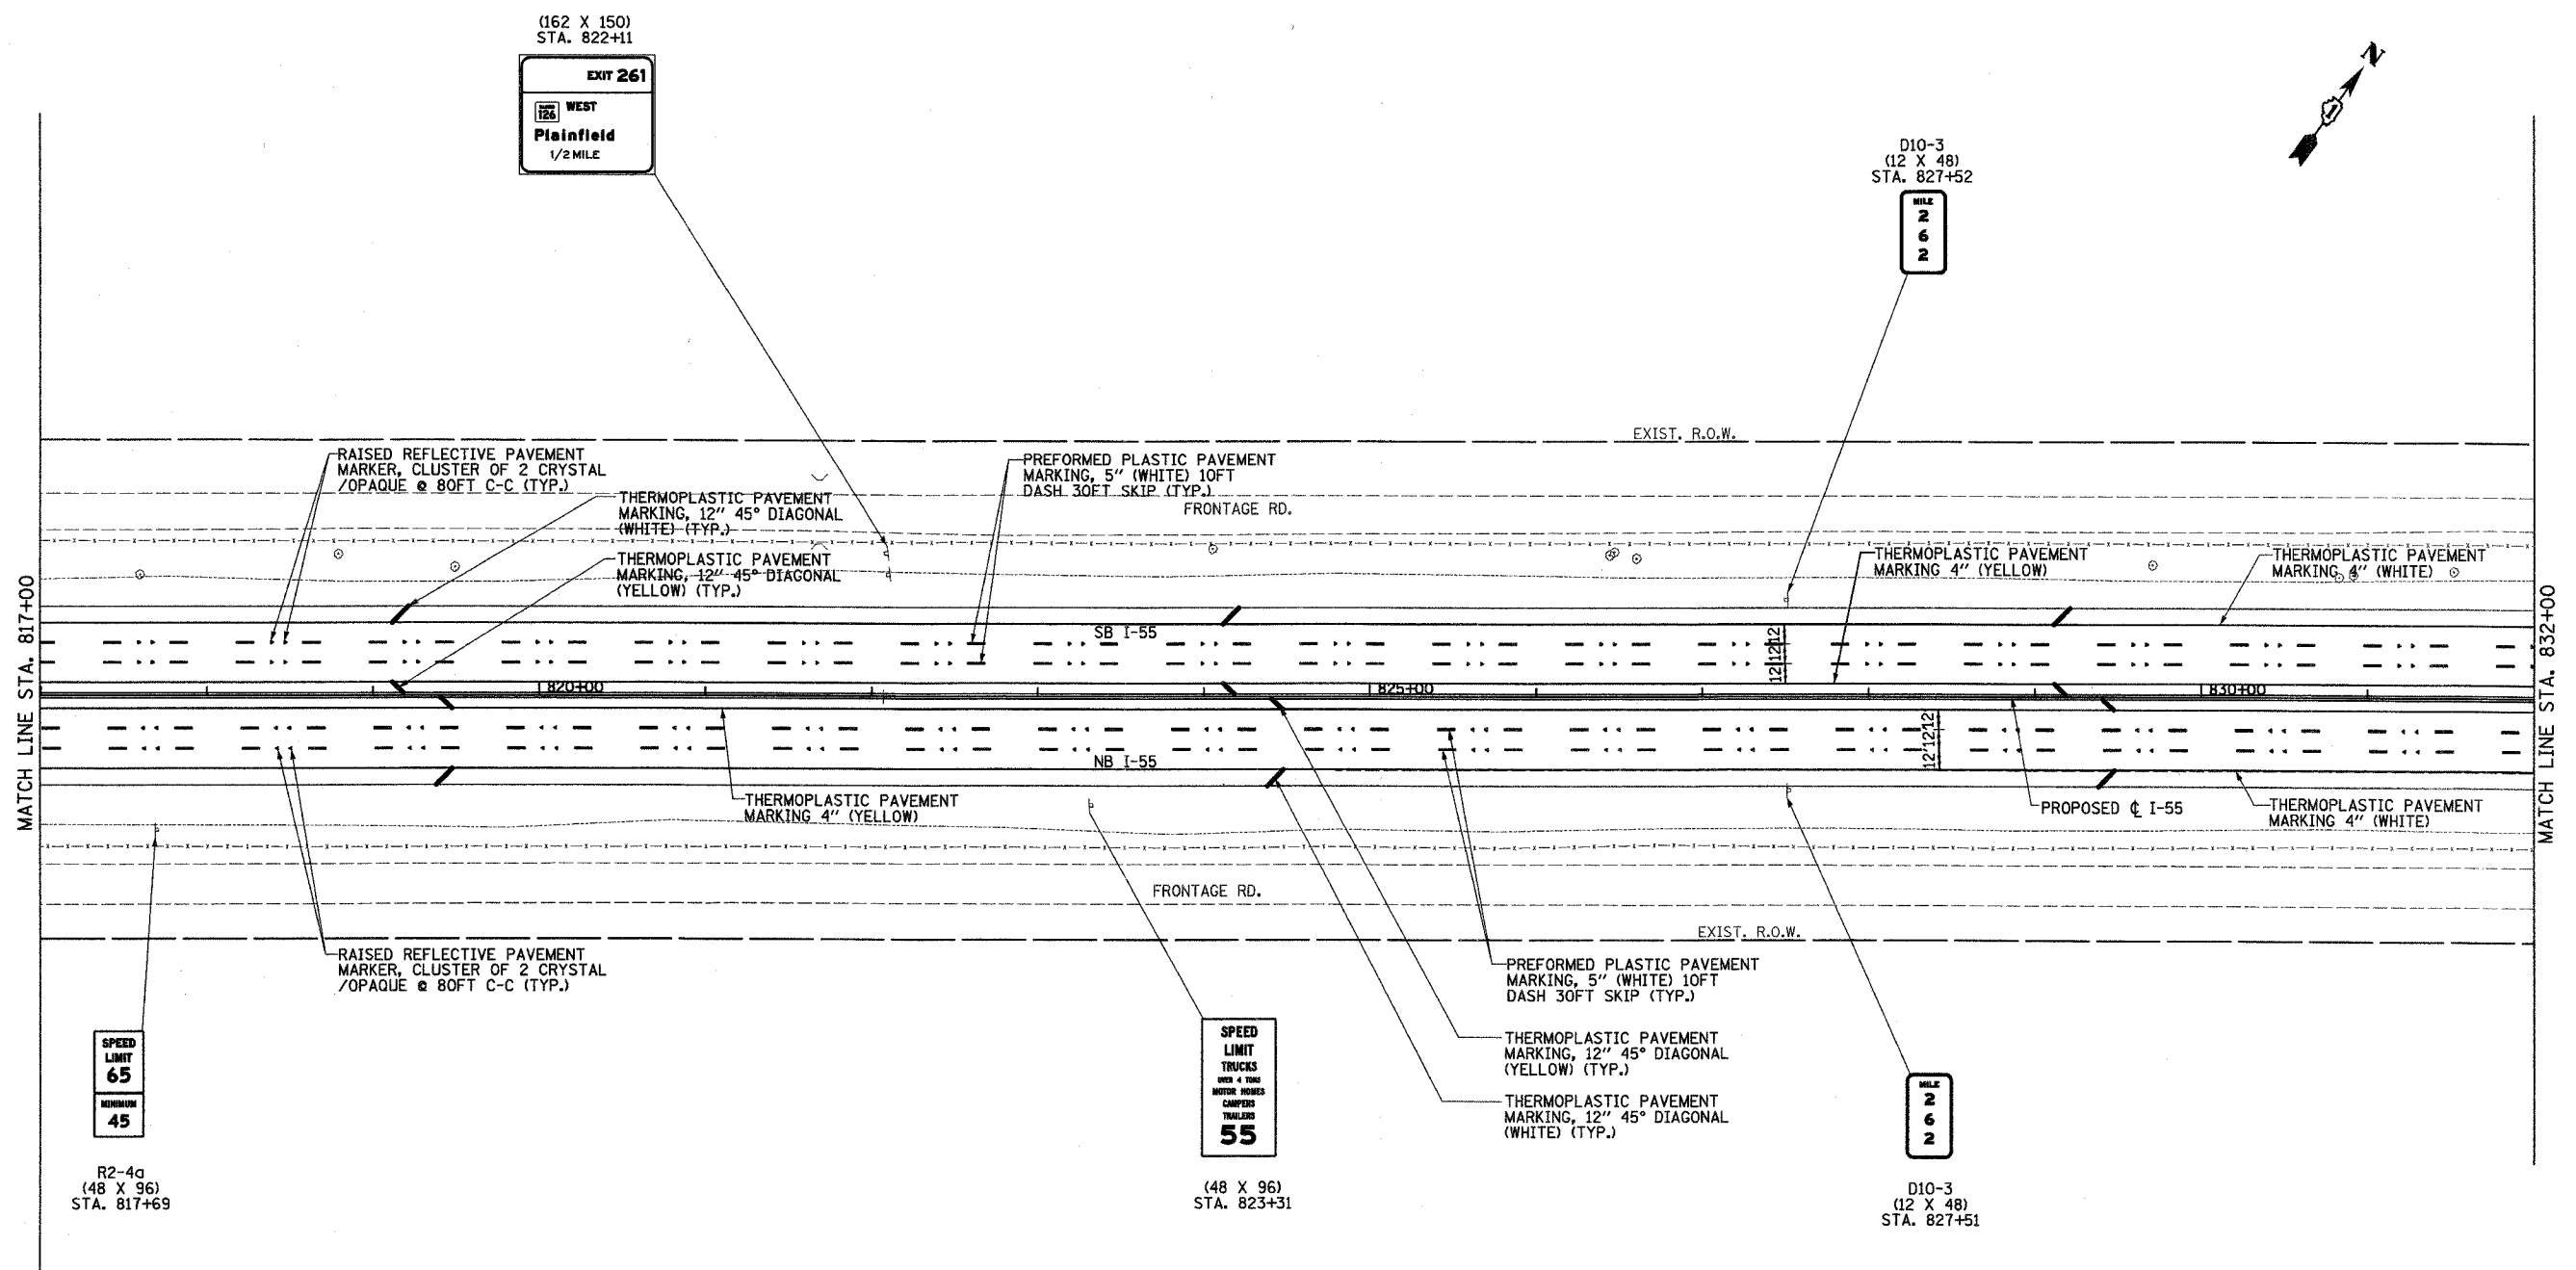

MATCH LINE STA. 817+00

MATCH LINE STA. 832+00

SPEED LIMIT
65
MINIMUM
45


R2-4a
(48 X 96)
STA. 817+69

SPEED LIMIT
55
TRUCKS
OVER 4 TONS
NOTICE HOODS
CAMPERS
TRAILERS
OVER 10'

(48 X 96)
STA. 823+31

MILE
2
6
2

D10-3
(12 X 48)
STA. 827+51

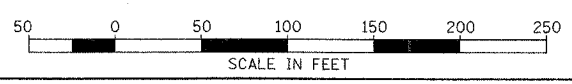

DAVID MASON & ASSOCIATES
Civil Engineering
Structural Engineering
Surveying
445 E. Illinois, Suite 640
Chicago, IL 60611
(312) 942-9600

PB PARSONS BRINCKERHOFF

REVISIONS	
NAME	DATE

ILLINOIS DEPARTMENT OF TRANSPORTATION
F.A.I. I-55
143rd STREET TO WEBER ROAD

PAVEMENT MARKING
AND SIGNING PLANS

SCALE: 1" = 50'
DATE: FEBRUARY 23, 2007

DRAWN BY: JPS
CHECKED BY: SE