


CONTRACT NO. 60B47				
F.A. RTE.	SECTION	COUNTY	TOTAL SHEETS	SHEET NO.
55	99 (I&2) WRS-3	WILL	305	214
STA. 801+00.00		TO STA. 801+75.00		
FED. ROAD DIST. NO.		ILLINOIS FED. AID PROJECT		

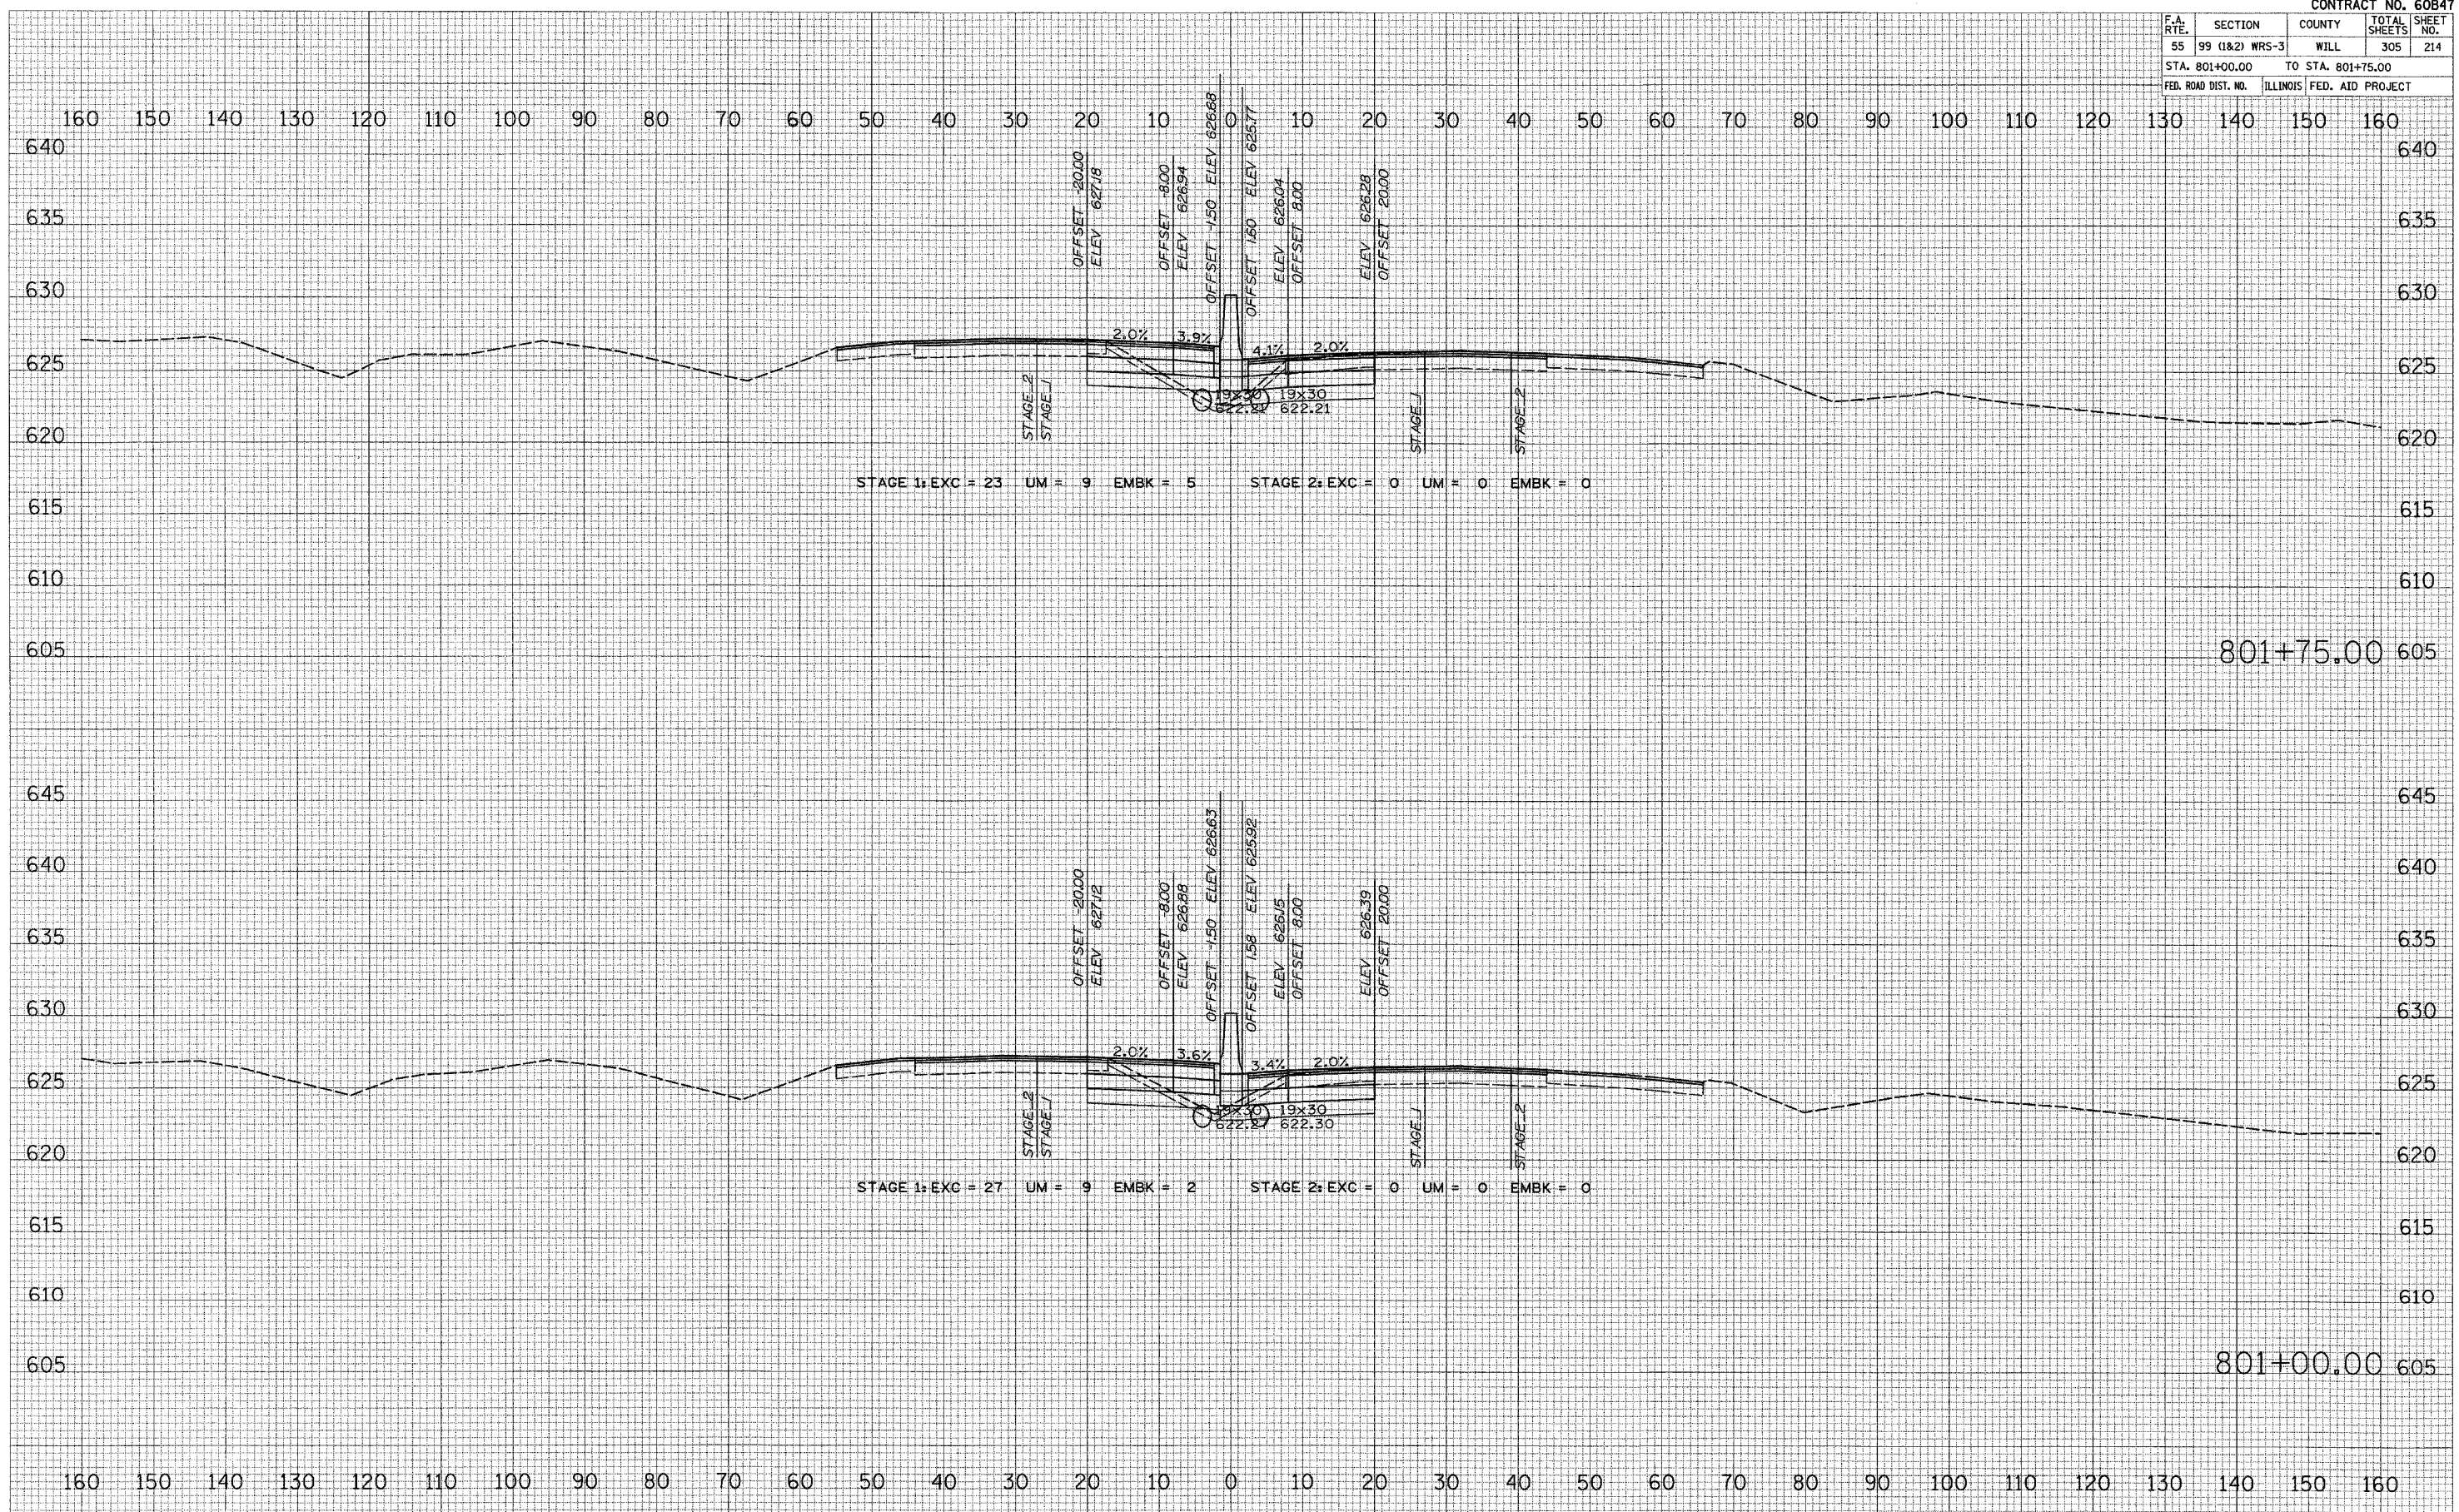

FINAL SURVEY
 DATE: _____ BY: _____
 PLANNING: _____
 PLOTTED: _____
 NOTE BOOK: _____
 AREAS CHECKED: _____
 NO. _____

ORIGINAL SURVEY
 DATE: _____ BY: _____
 PLANNING: _____
 PLOTTED: _____
 NOTE BOOK: _____
 AREAS CHECKED: _____
 NO. _____

PLOT DATE = 2/26/2007
 FILE NAME = #FILE#
 USER NAME = #USER#