


CONTRACT NO. 60B47				
F.A. RTE.	SECTION	COUNTY	TOTAL SHEETS	SHEET NO.
55	99 (I&2) WRS-3	WILL	305	215
STA. 802+00.00		TO STA. 803+00.00		
FED. ROAD DIST. NO.		ILLINOIS	FED. AID PROJECT	

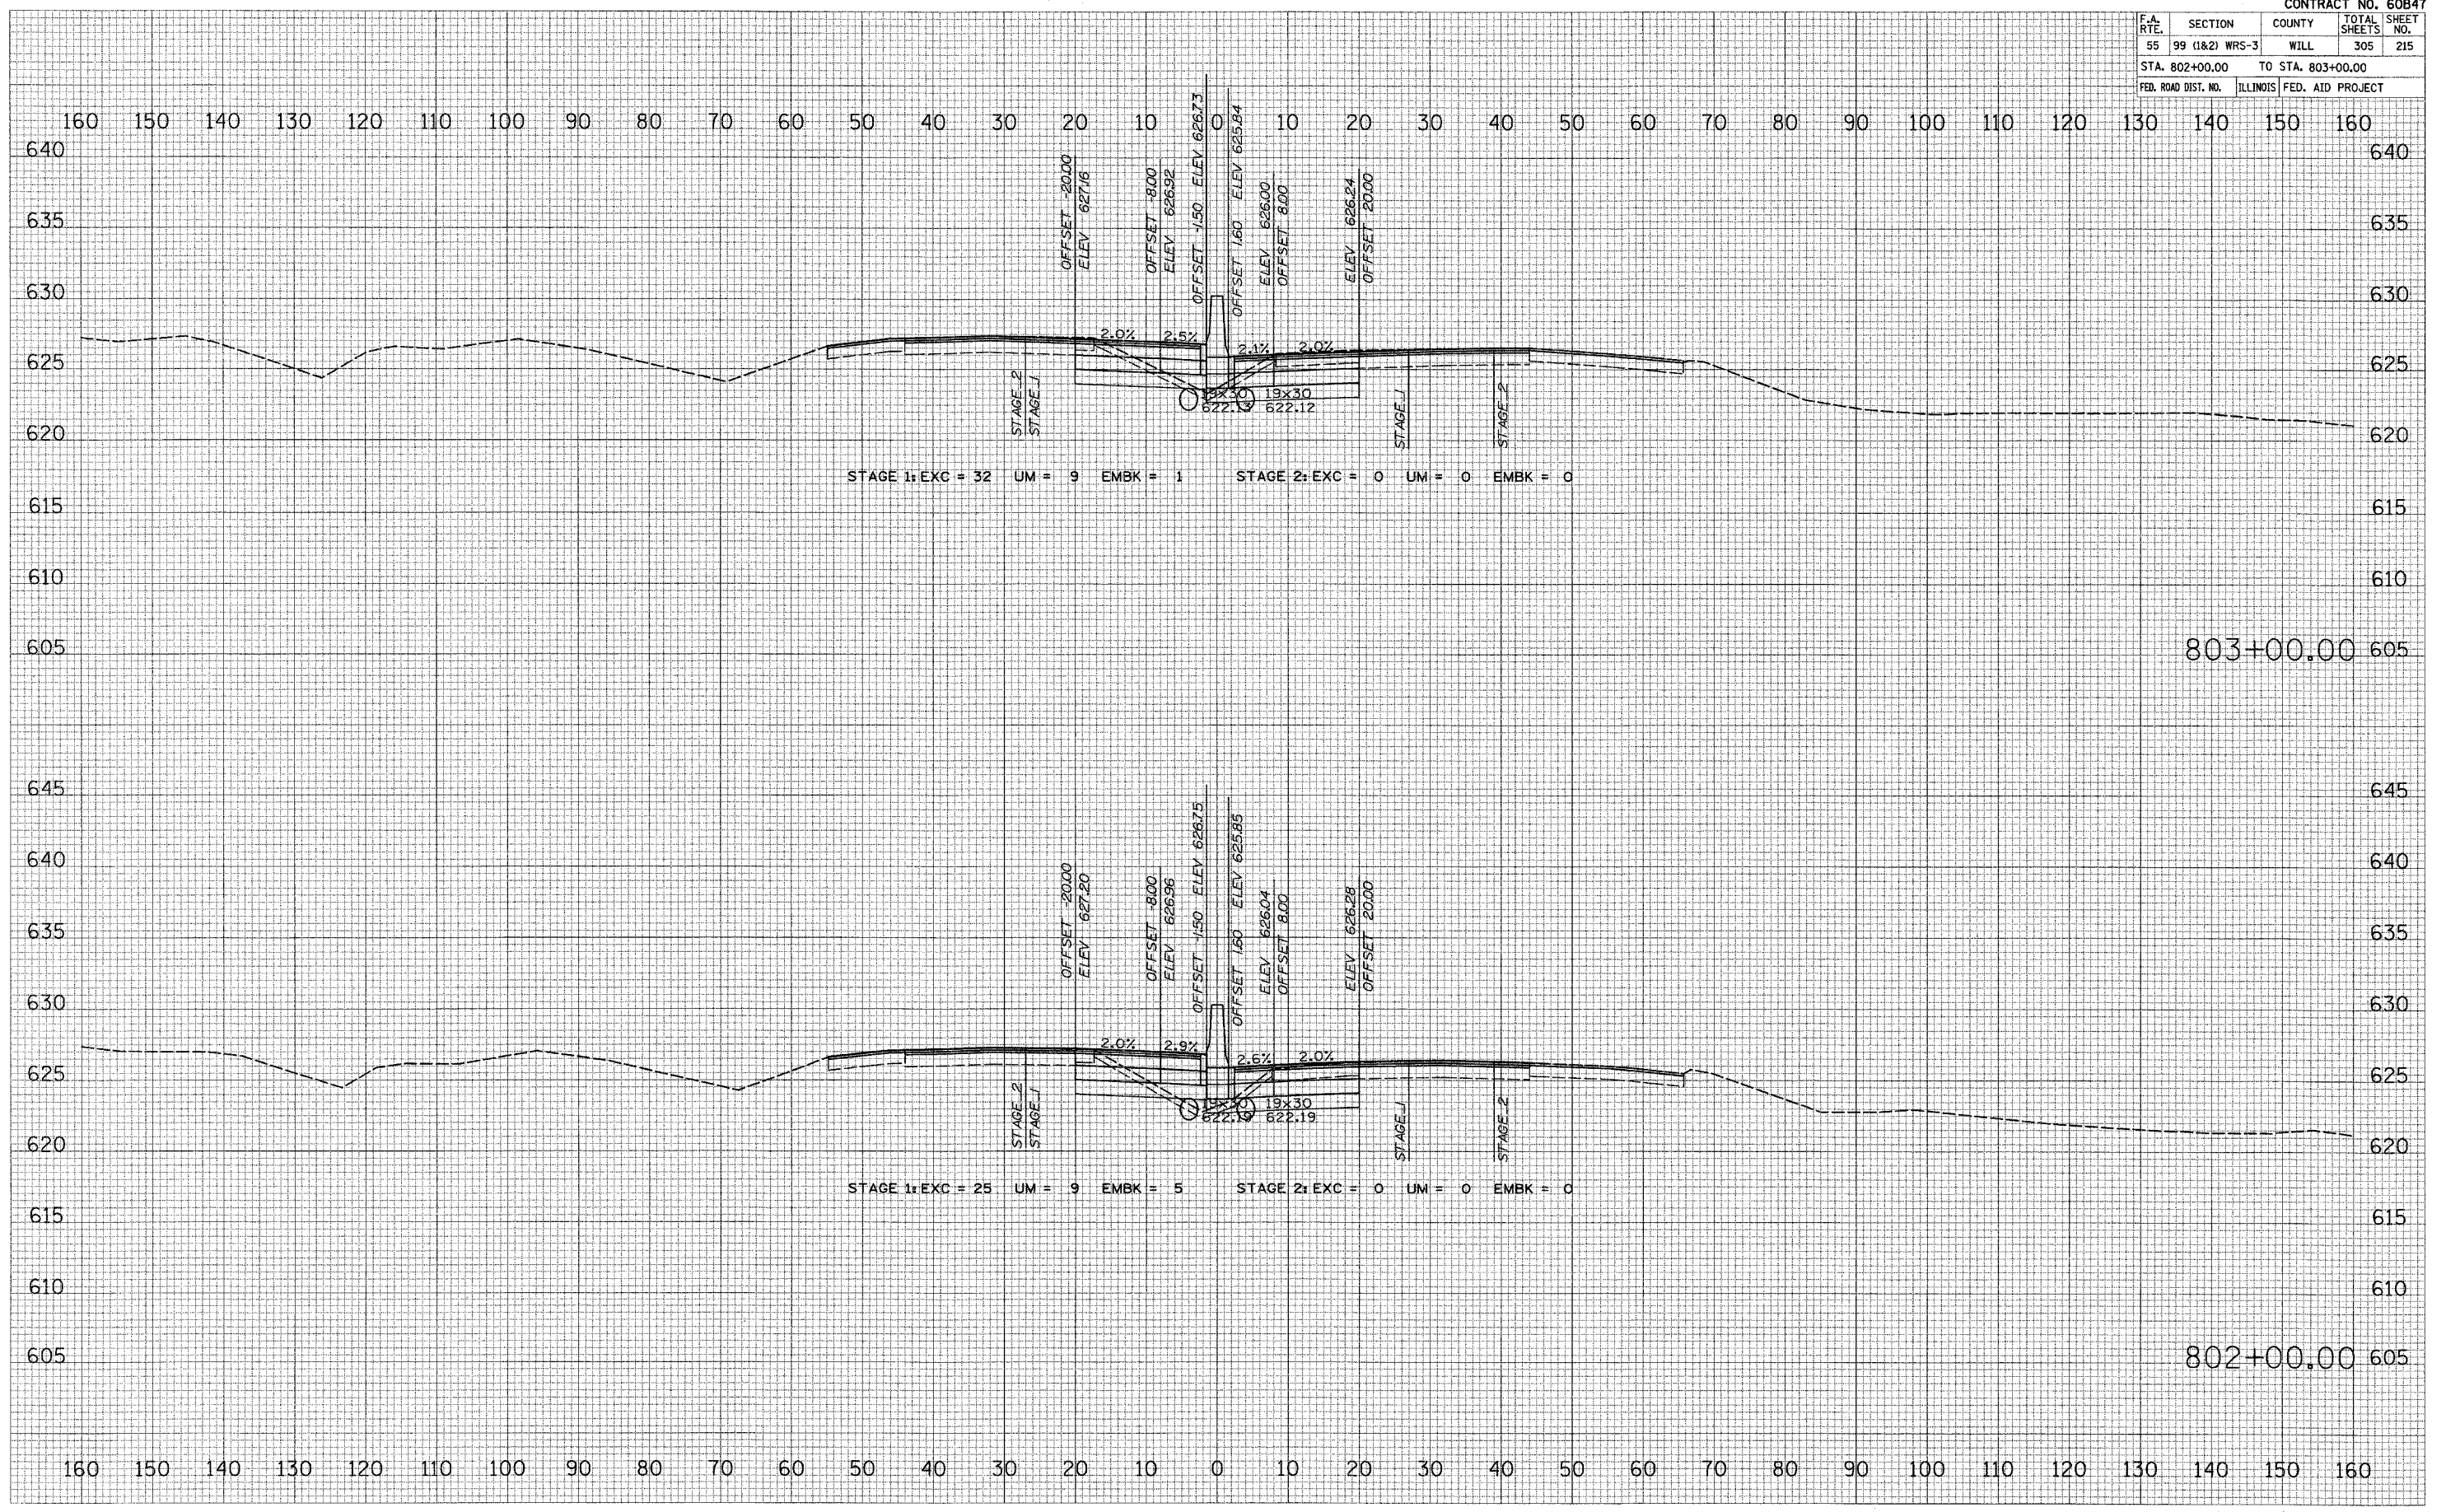

BY _____ DATE _____

REVISIONS

NO. _____

FINAL SURVEY NOTE BOOK NO. _____

DESIGNED BY _____

PLOTTED BY _____

TEMPLATE BY _____

AREAS CHECKED BY _____

AREAS CHECKED BY _____

BY _____ DATE _____

REVISIONS

NO. _____

ORIGINAL SURVEY NOTE BOOK NO. _____

DESIGNED BY _____

PLOTTED BY _____

TEMPLATE BY _____

AREAS CHECKED BY _____

AREAS CHECKED BY _____

PLOT DATE = 2/28/20

FILE NAME = #FILEL

USER NAME = #USER