


CONTRACT NO. 60B47				
F.A. RTE.	SECTION	COUNTY	TOTAL SHEETS	SHEET NO.
55	99 (1&2) WRS-3	WILL	305	222
STA. 815+00.00		TO STA. 816+00.00		
FED. ROAD DIST. NO.	ILLINOIS	FED. AID PROJECT		

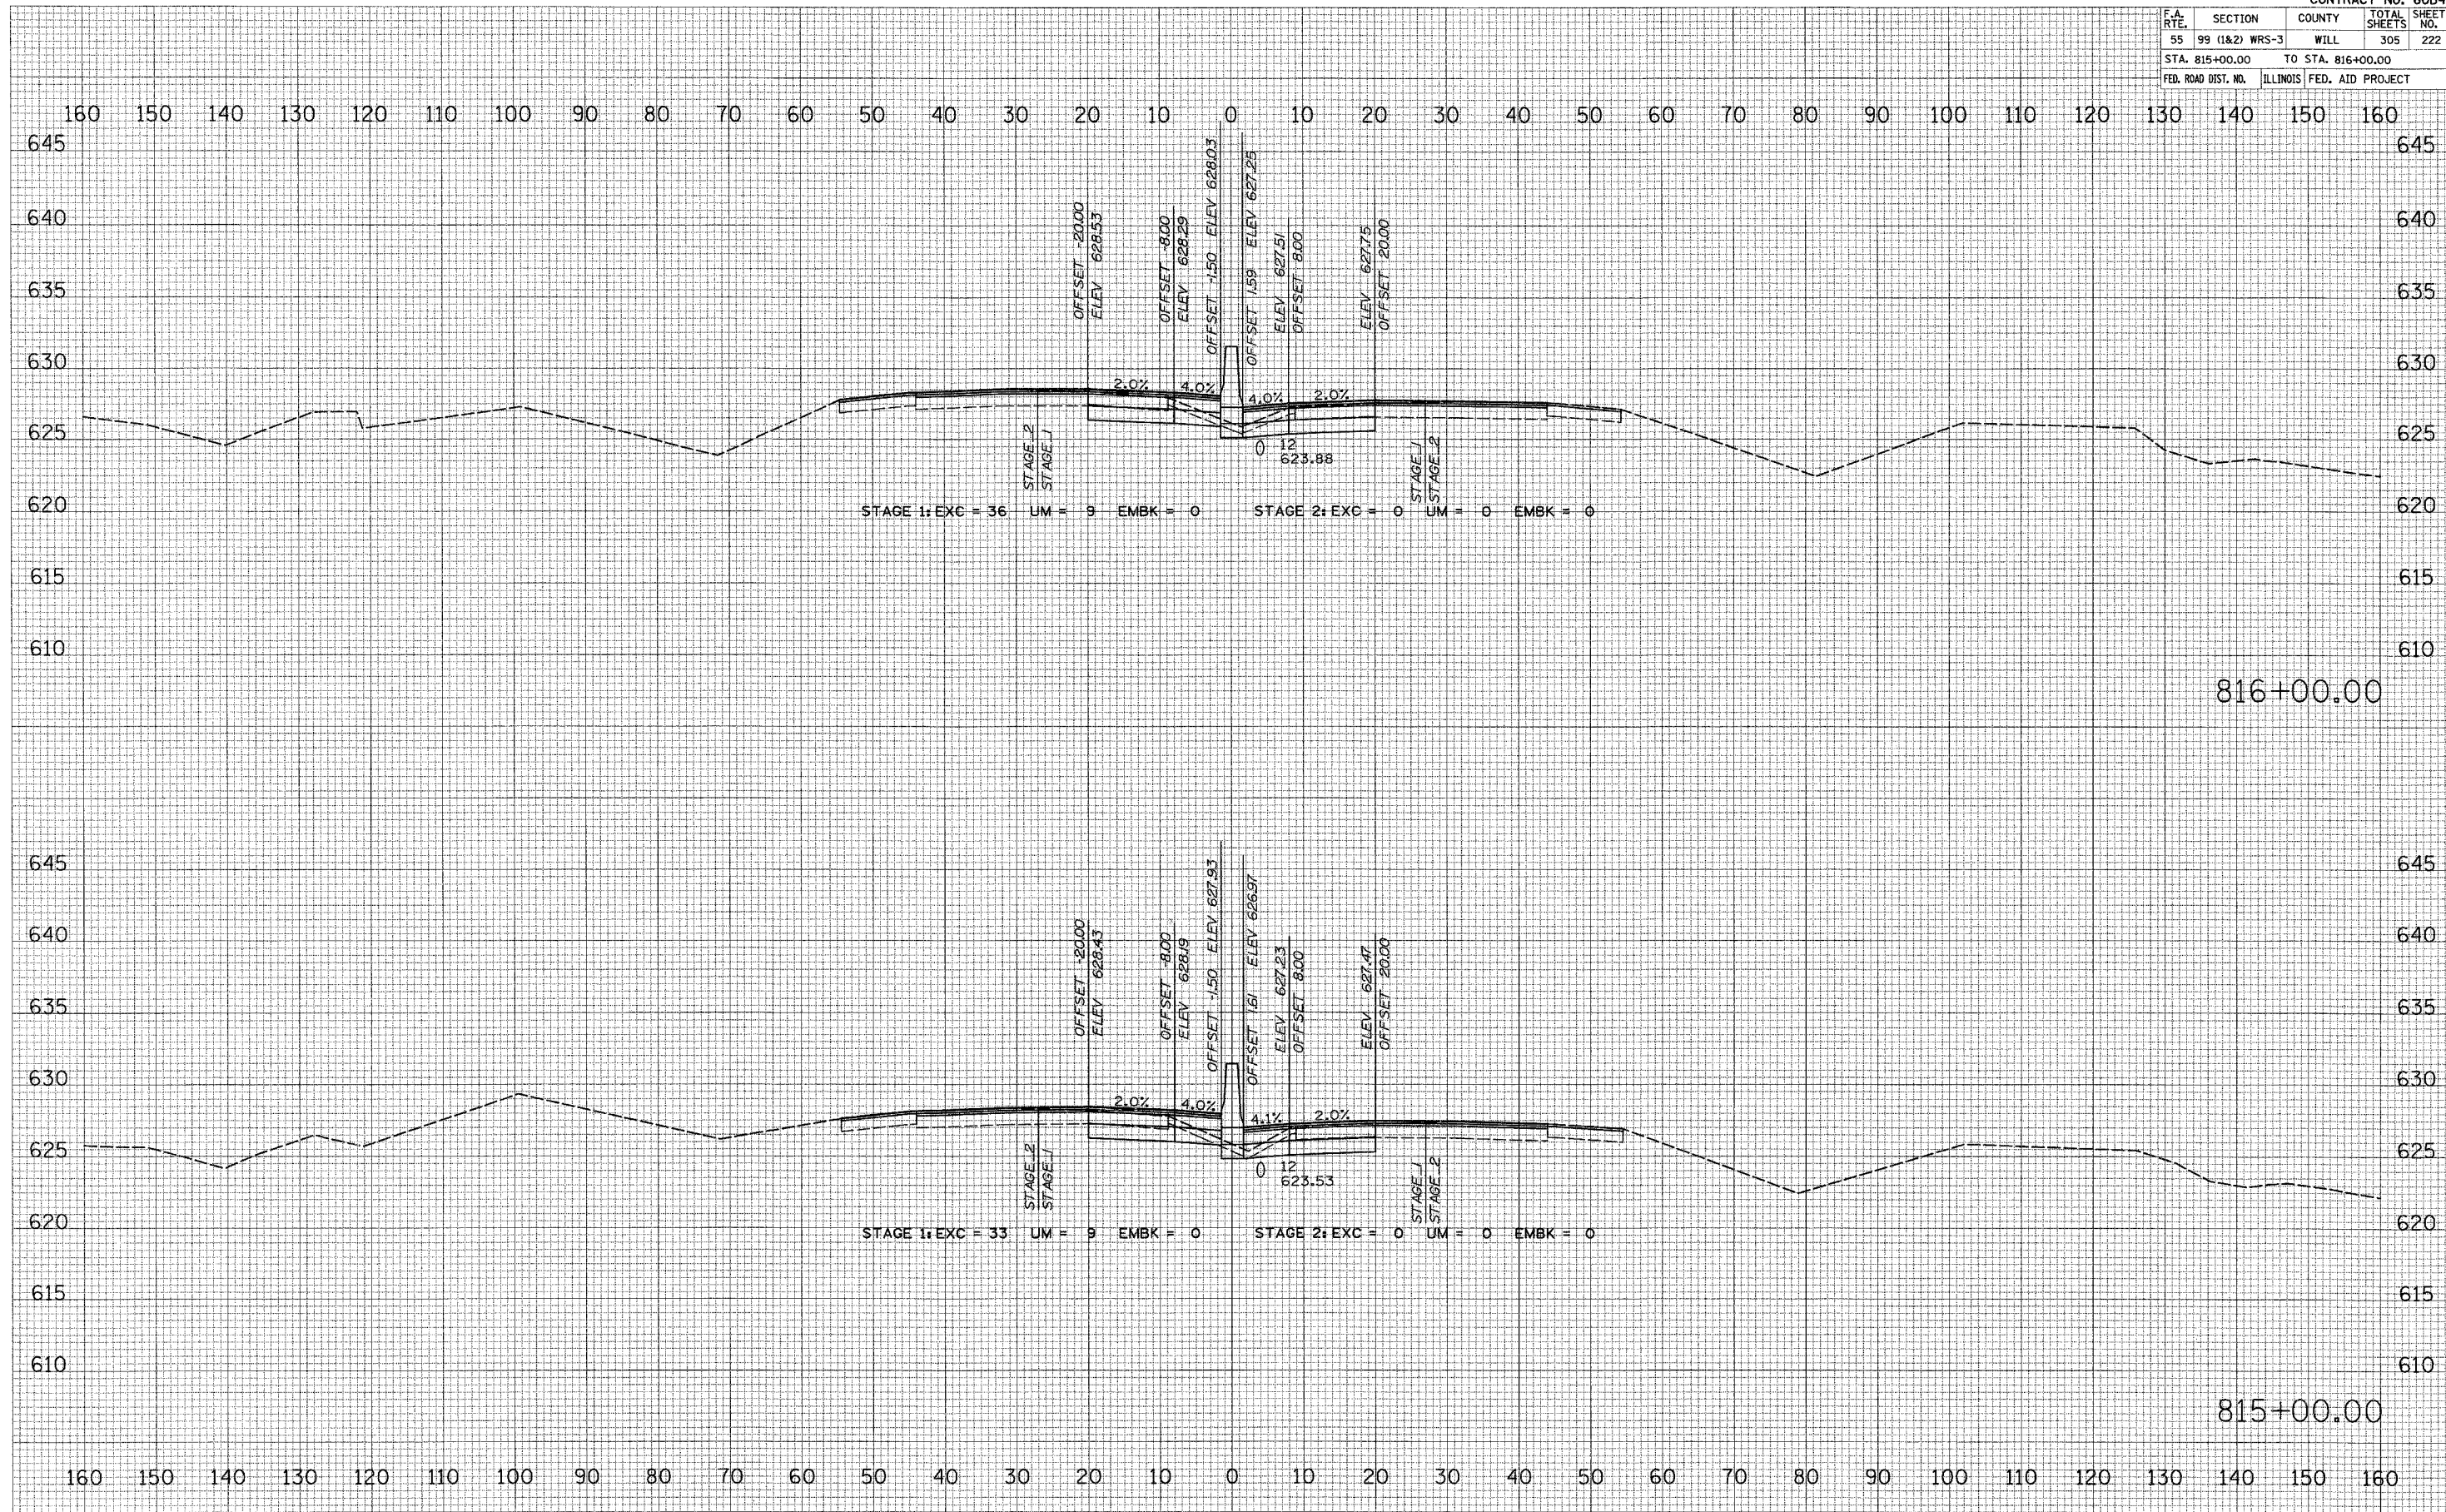

ORIGINAL SURVEY
 SURVEYED
 PLOTTED
 NOTE BOOK
 TEMPLATE
 AREAS
 CHECKED
 NO.

ORIGINAL SURVEY
 SURVEYED
 PLOTTED
 NOTE BOOK
 TEMPLATE
 AREAS
 CHECKED
 NO.

PLOT DATE = 2/28/2007
 FILE NAME = FILE1
 PLOT SCALE = 60/SCALE
 USER NAME = MURPHY

816+00.00

815+00.00