


F.A. RTE.	SECTION	COUNTY	TOTAL SHEETS	SHEET NO.
55	99 (1&2)	WRS-3	305	223
STA. 817+00.00	TO STA. 818+00.00			
FED. ROAD DIST. NO.	ILLINOIS FED. AID PROJECT			

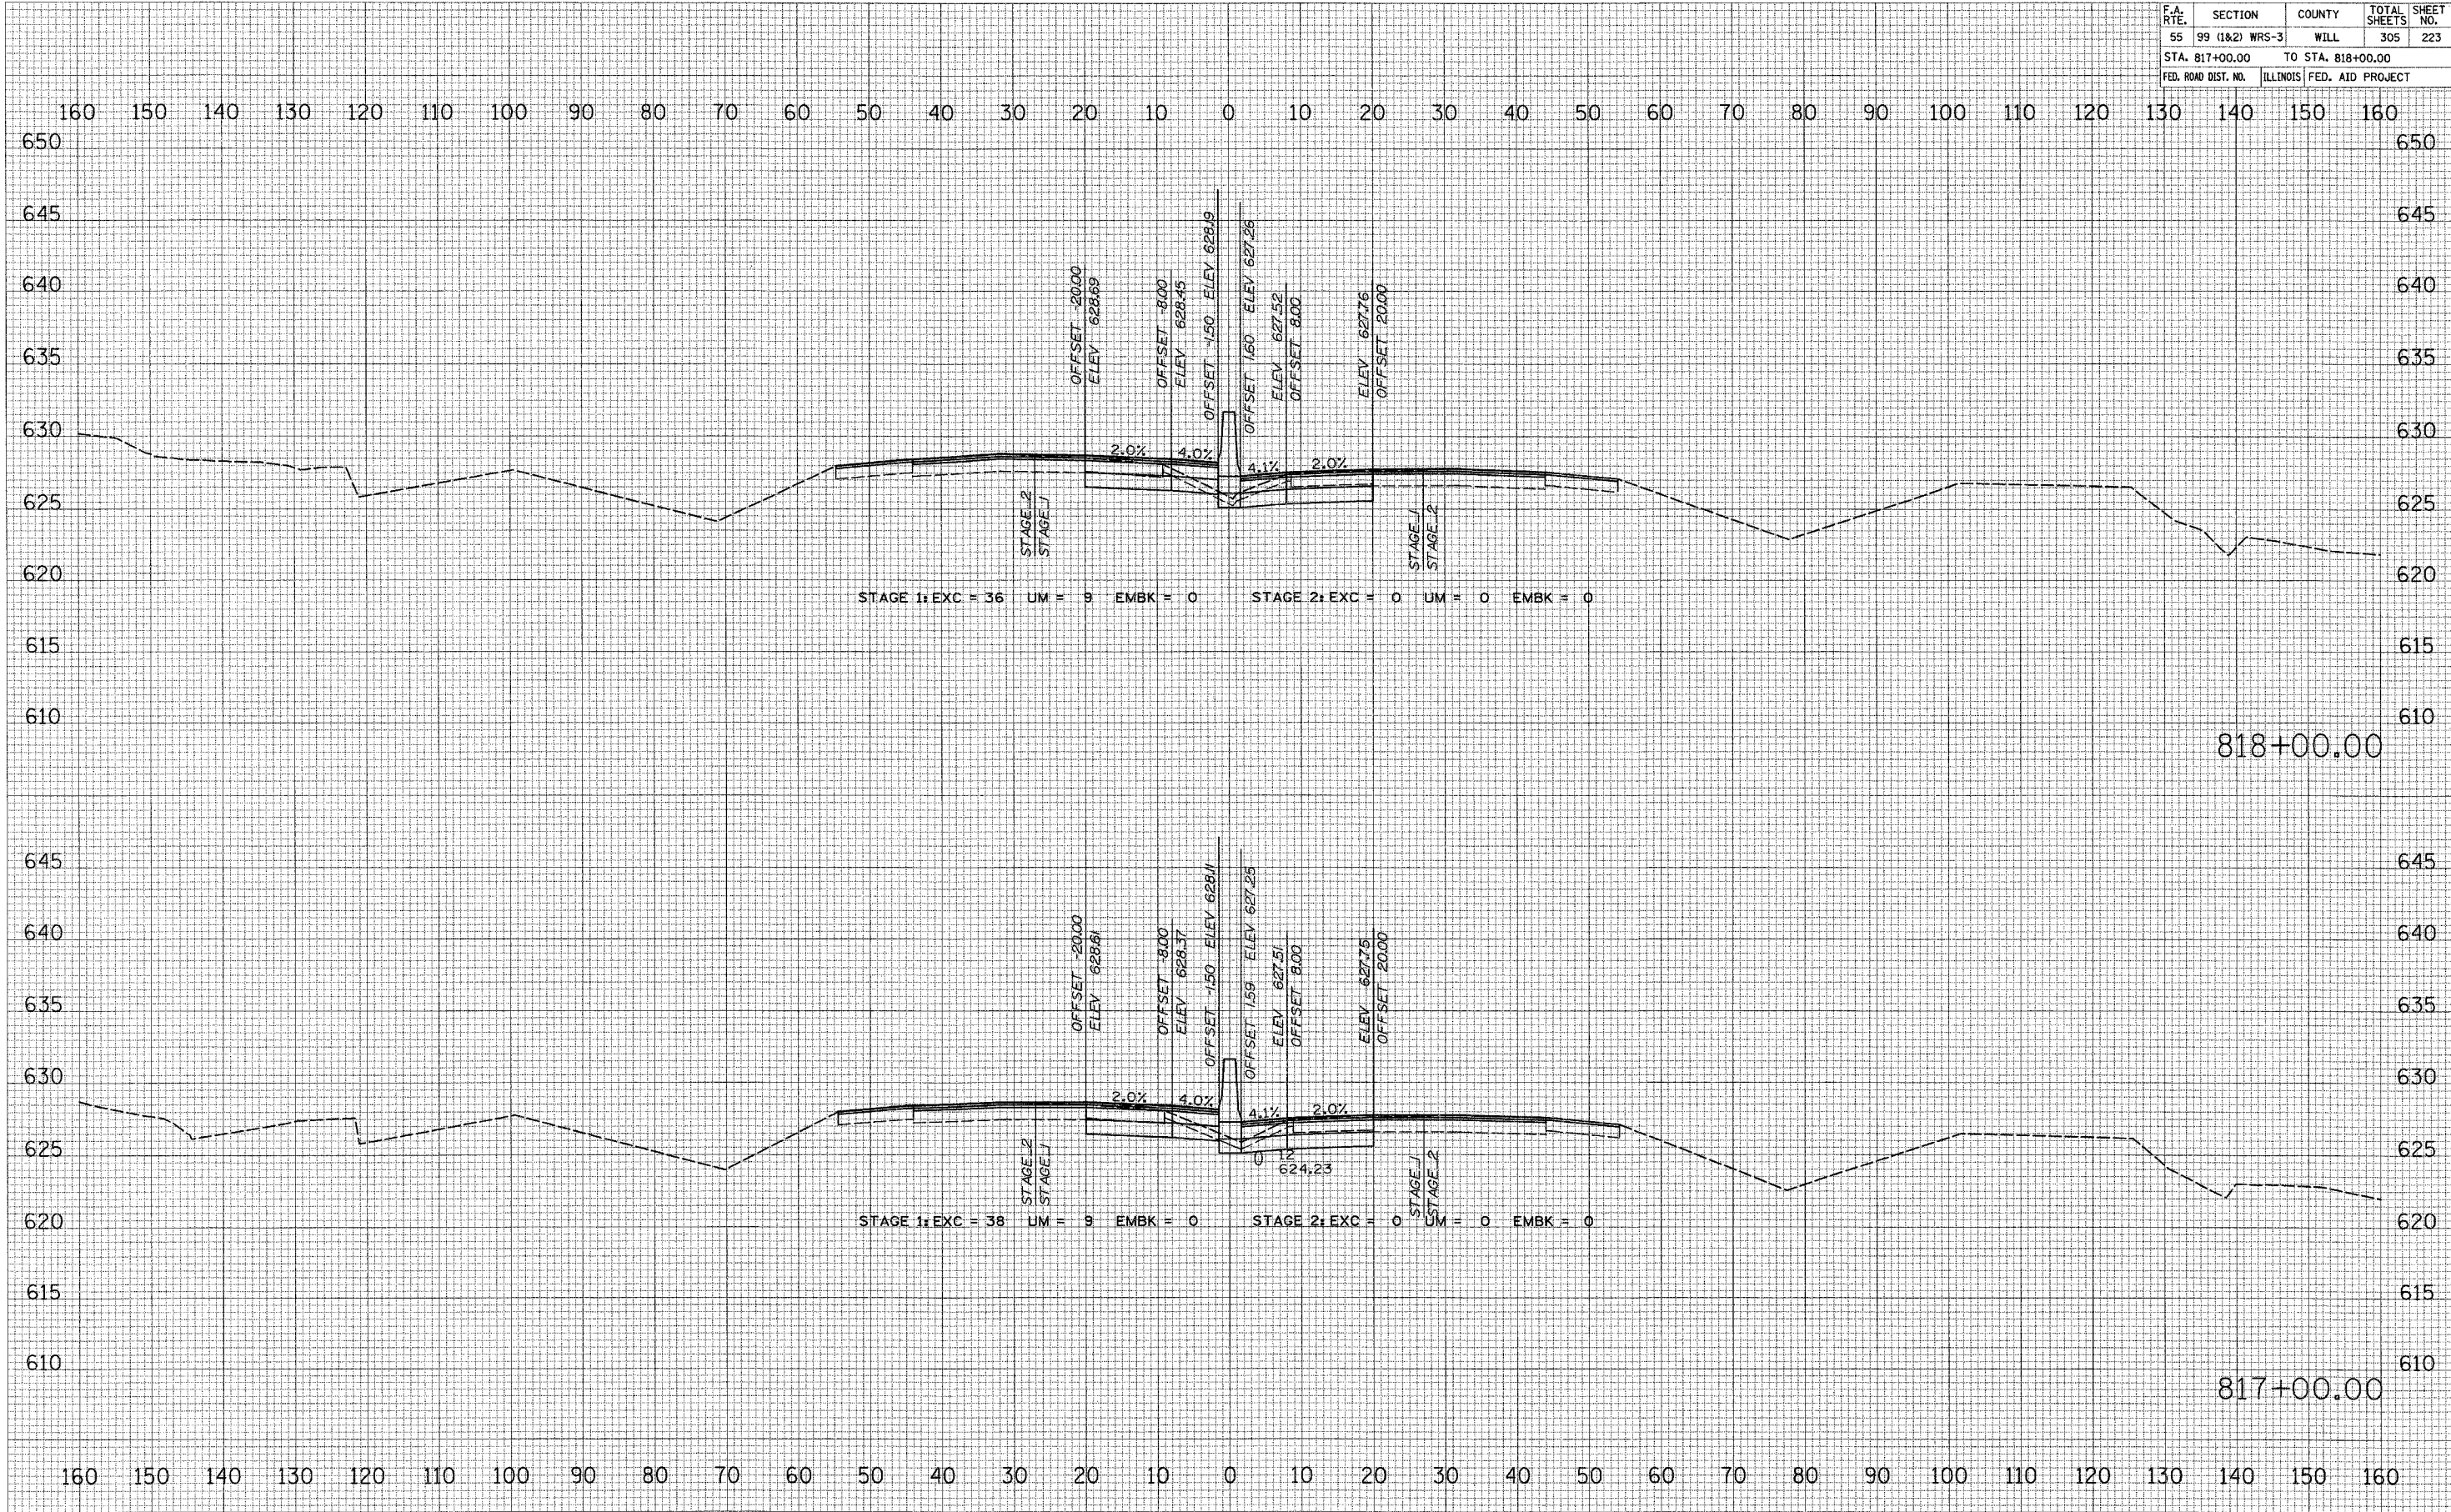

FINAL SURVEY DATE: _____ BY: _____
CHECKED SURVEY DATE: _____ BY: _____
NOTE BOOK NO. _____
AREAS CHECKED: _____

ORIGINAL SURVEY DATE: _____ BY: _____
CHECKED SURVEY DATE: _____ BY: _____
NOTE BOOK NO. _____
AREAS CHECKED: _____

PLOT DATE = 2/20/2007
FILE NAME = #FILE#
SCALE = #SCALE#
USER NAME = #USER#