


CONTRACT NO. 60B47				
F.A. RTE.	SECTION	COUNTY	TOTAL SHEETS	SHEET NO.
55	99 (I&2) WRS-3	WILL	305	226
STA. 822+00.00		TO STA. 823+00.00		
FED. ROAD DIST. NO.	ILLINOIS FED. AID PROJECT			

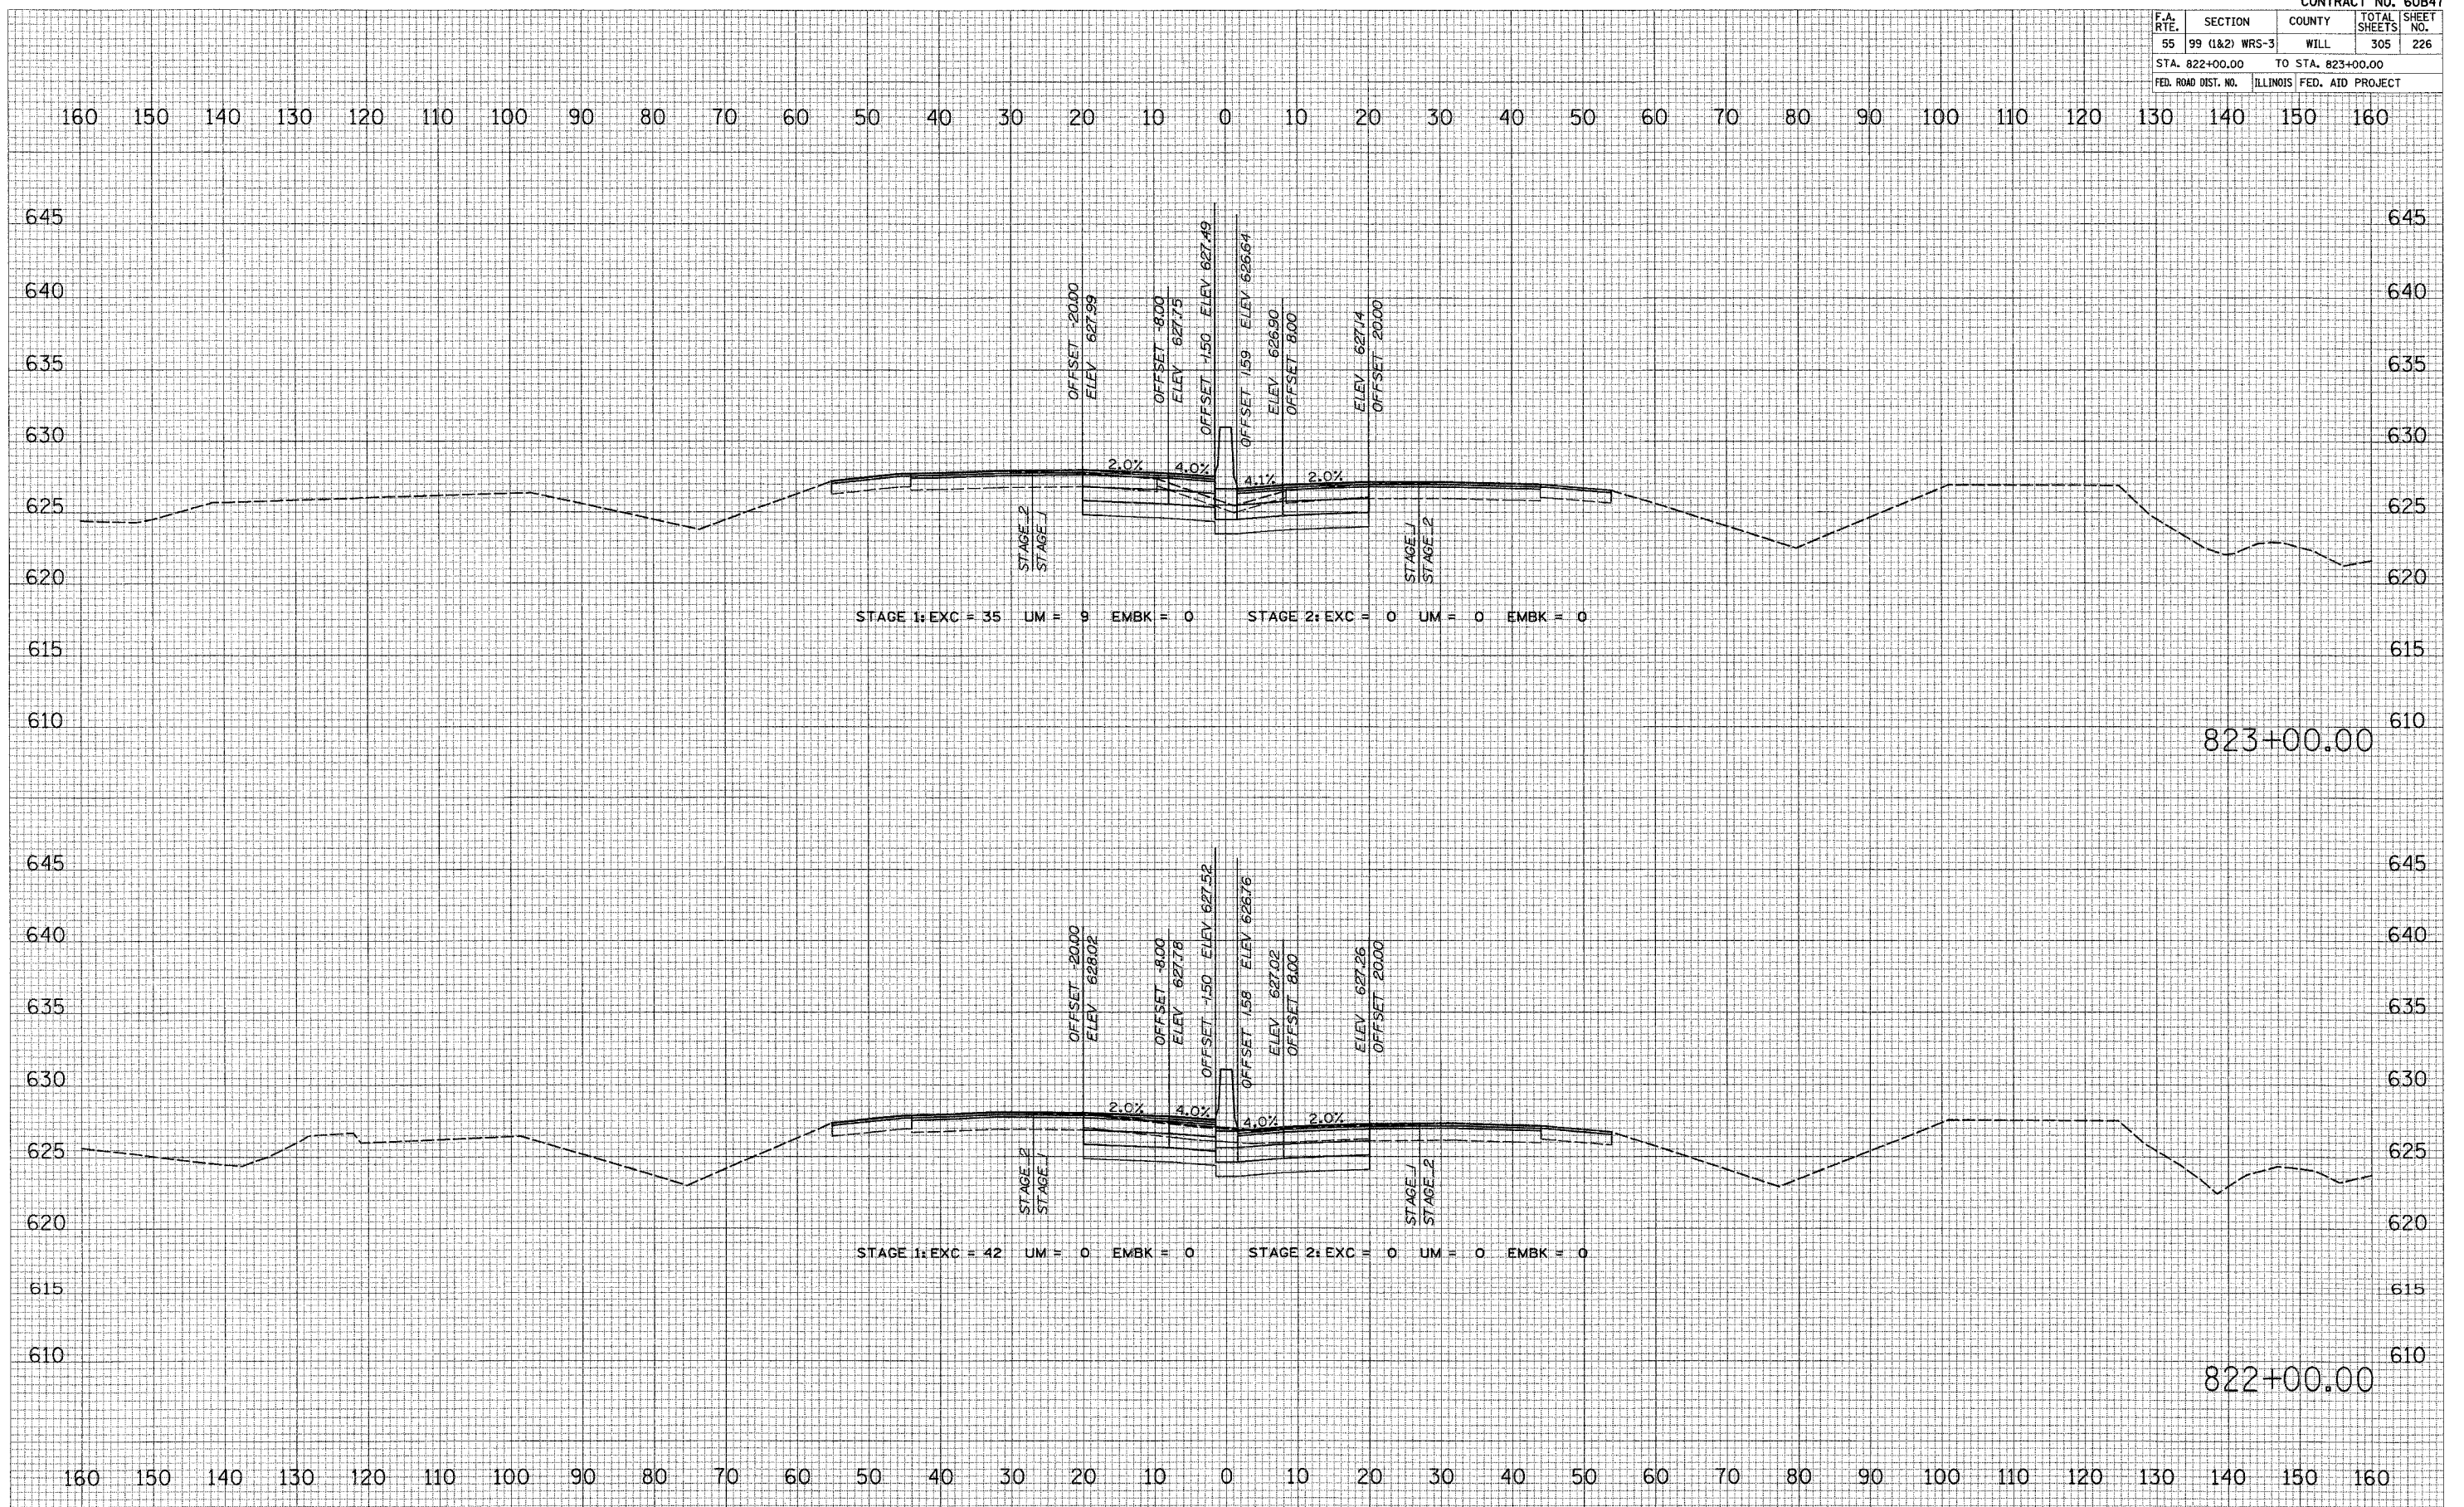

FINAL SURVEY BY DATE
 SURVEY NO. BY DATE
 PLOTTED BY DATE
 NOTE BOOK NO. BY DATE
 AREAS CHECKED BY DATE

ORIGINAL SURVEY BY DATE
 SURVEY NO. BY DATE
 PLOTTED BY DATE
 NOTE BOOK NO. BY DATE
 AREAS CHECKED BY DATE

PLOT DATE = 2/26/2007
 FILE NAME = #FILEL#
 USER NAME = #USER#