


CONTRACT NO. 60B47			
F.A. RTE.	SECTION	COUNTY	TOTAL SHEET NO.
55	99 (1&2) WRS-3	WILL	305
STA. 828+00.00		TO STA. 829+00.00	
FED. ROAD DIST. NO. ILLINOIS FED. AID PROJECT			

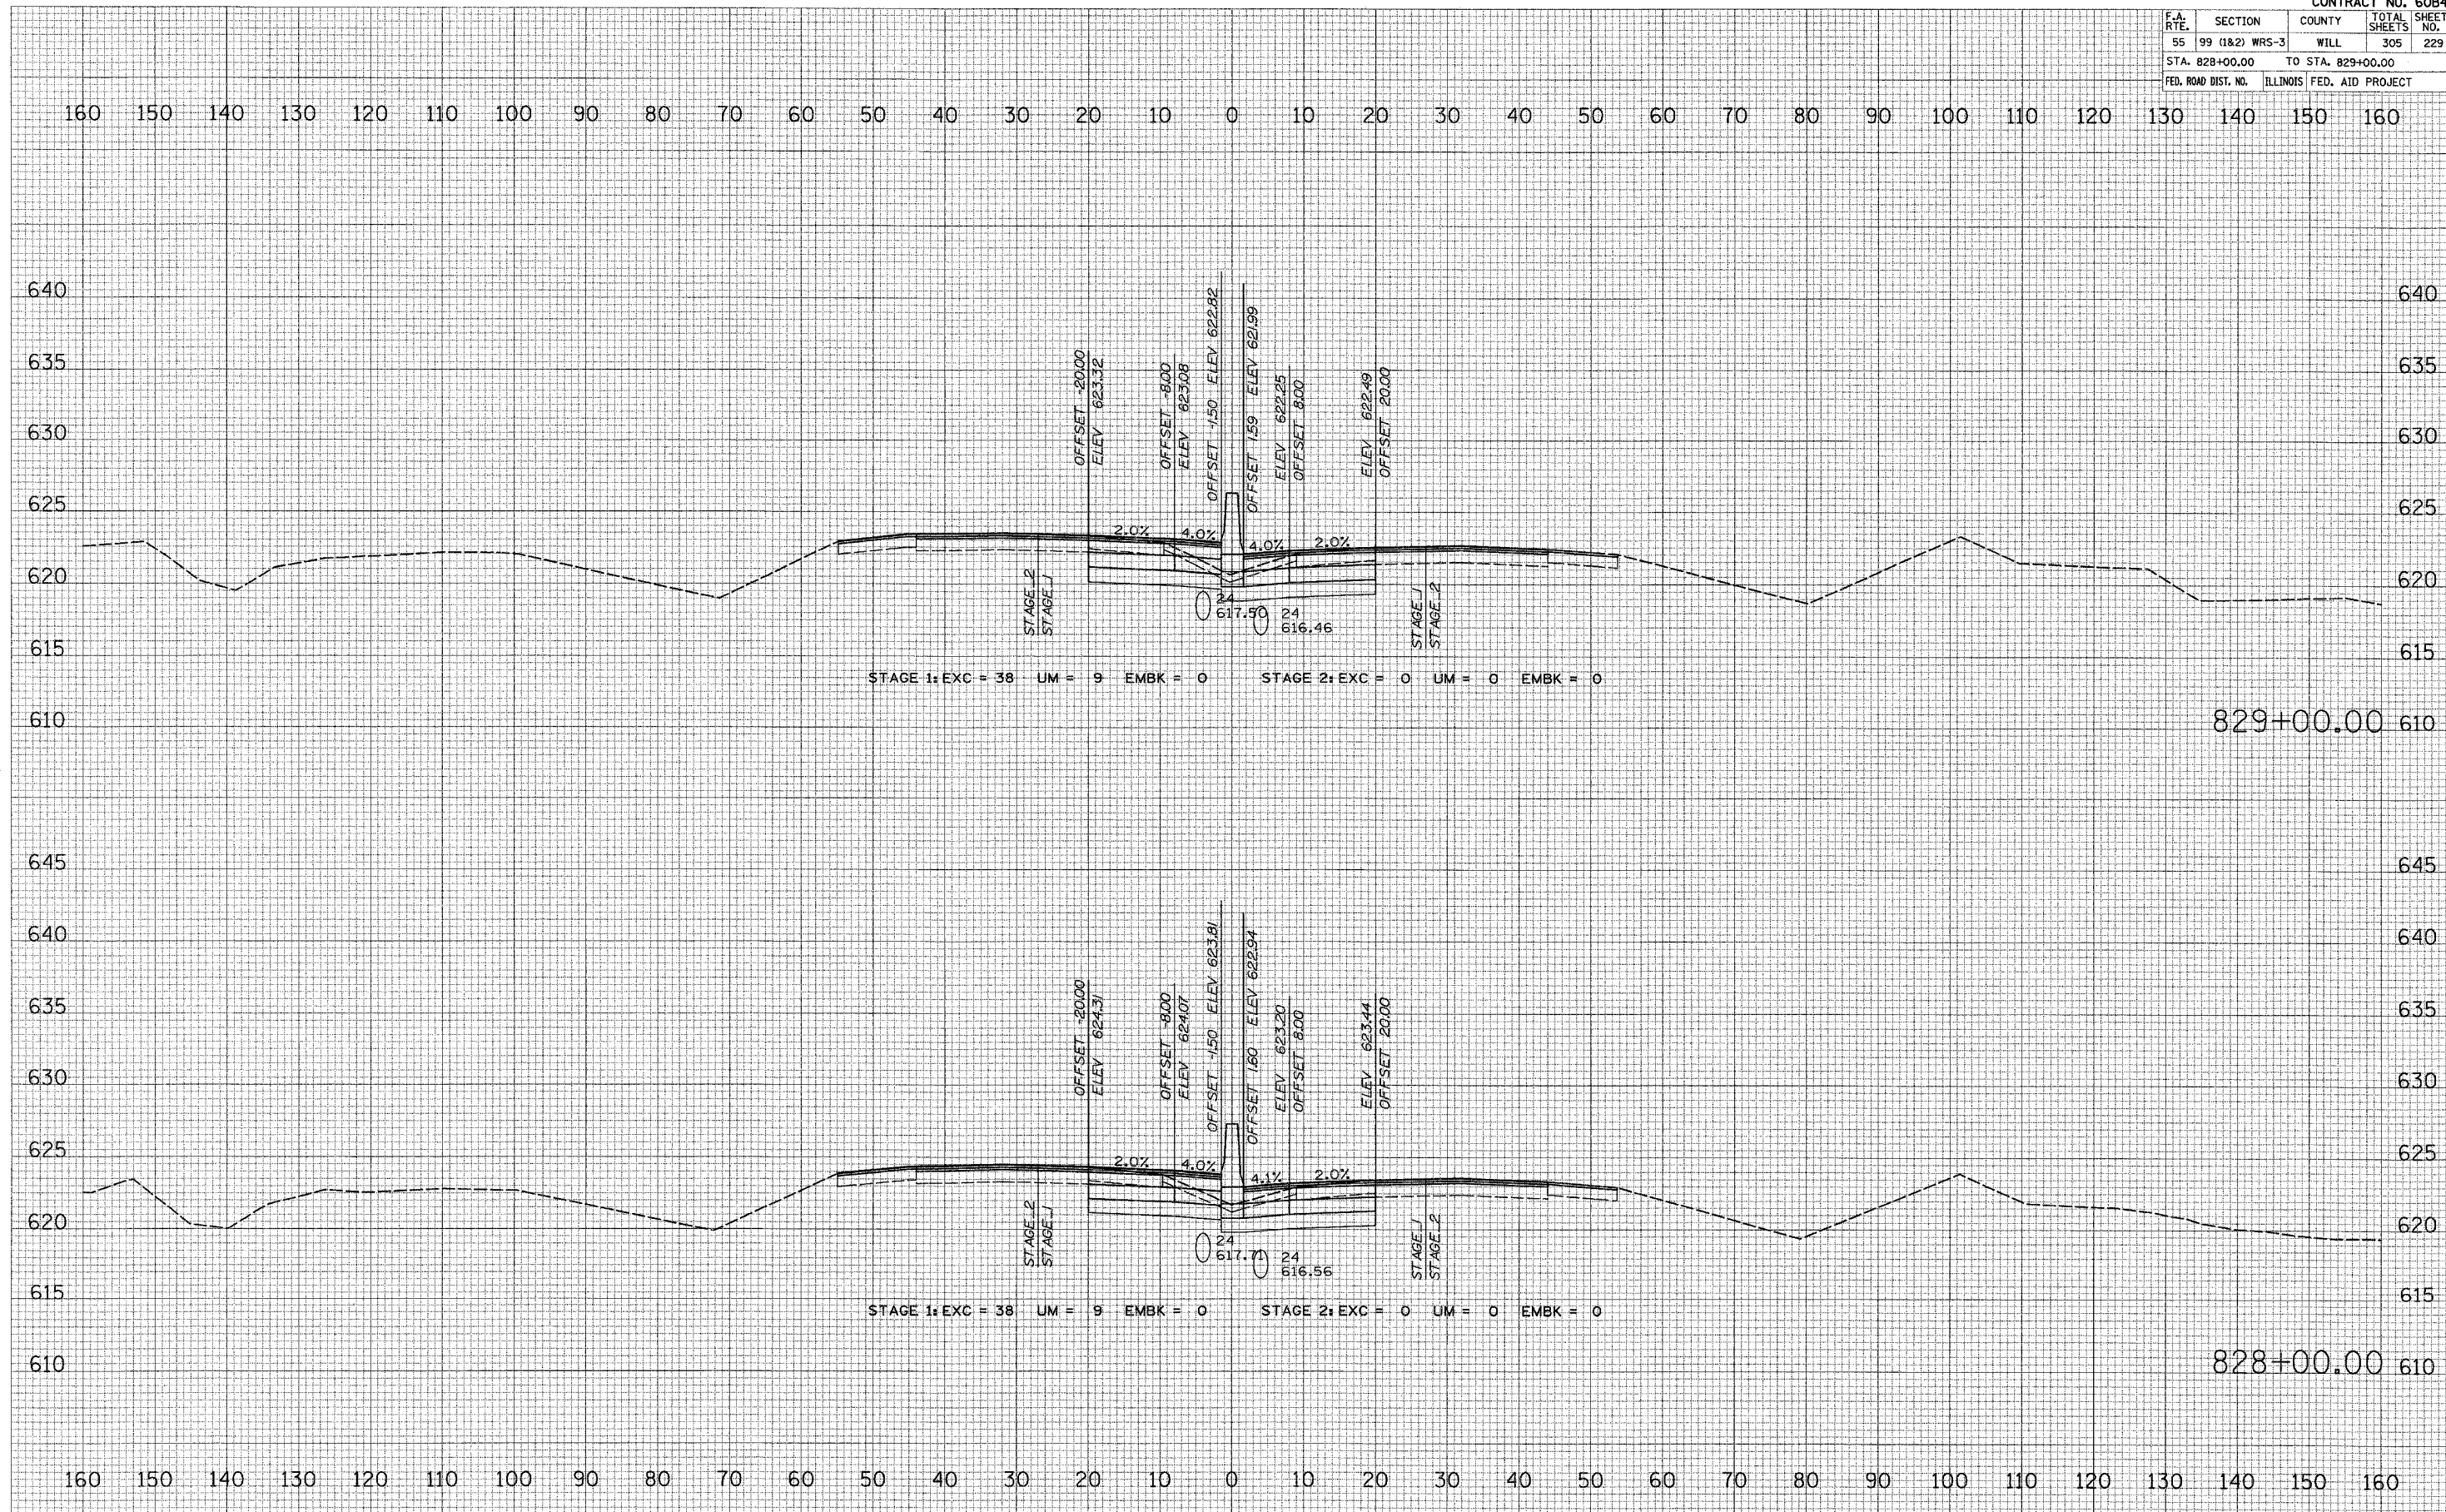

DATE _____ BY _____
 ORIGINAL SURVEY _____
 REVISIONS _____
 PLOTTED _____
 TEMPLATE _____
 AREAS _____
 AREAS ORDERED _____

DATE _____ BY _____
 ORIGINAL SURVEY _____
 REVISIONS _____
 PLOTTED _____
 TEMPLATE _____
 AREAS _____
 AREAS ORDERED _____

PLOT DATE = 2/28/2007
 FILE NAME = I-55.M
 SCALE = 1"=40'
 USER NAME = RUSBY