


CONTRACT NO. 60B47				
F.A. RTE.	SECTION	COUNTY	TOTAL SHEETS	SHEET NO.
55	99 (1&2) WRS-3	WILL	305	236
STA. 844+00.00		TO STA. 845+00.00		
FED. ROAD DIST. NO.	ILLINOIS	FED. AID PROJECT		

FINAL SURVEY	DATE
NO.	
STAMPED	BY
PLOTTED	
TEMPLATE	
AREAS CHECKED	

ORIGINAL SURVEY	DATE
NO.	
STAMPED	BY
PLOTTED	
TEMPLATE	
AREAS CHECKED	

PLOT DATE = 2/28/2007
 FILE NAME = #ELEV1
 USER NAME = #USER#

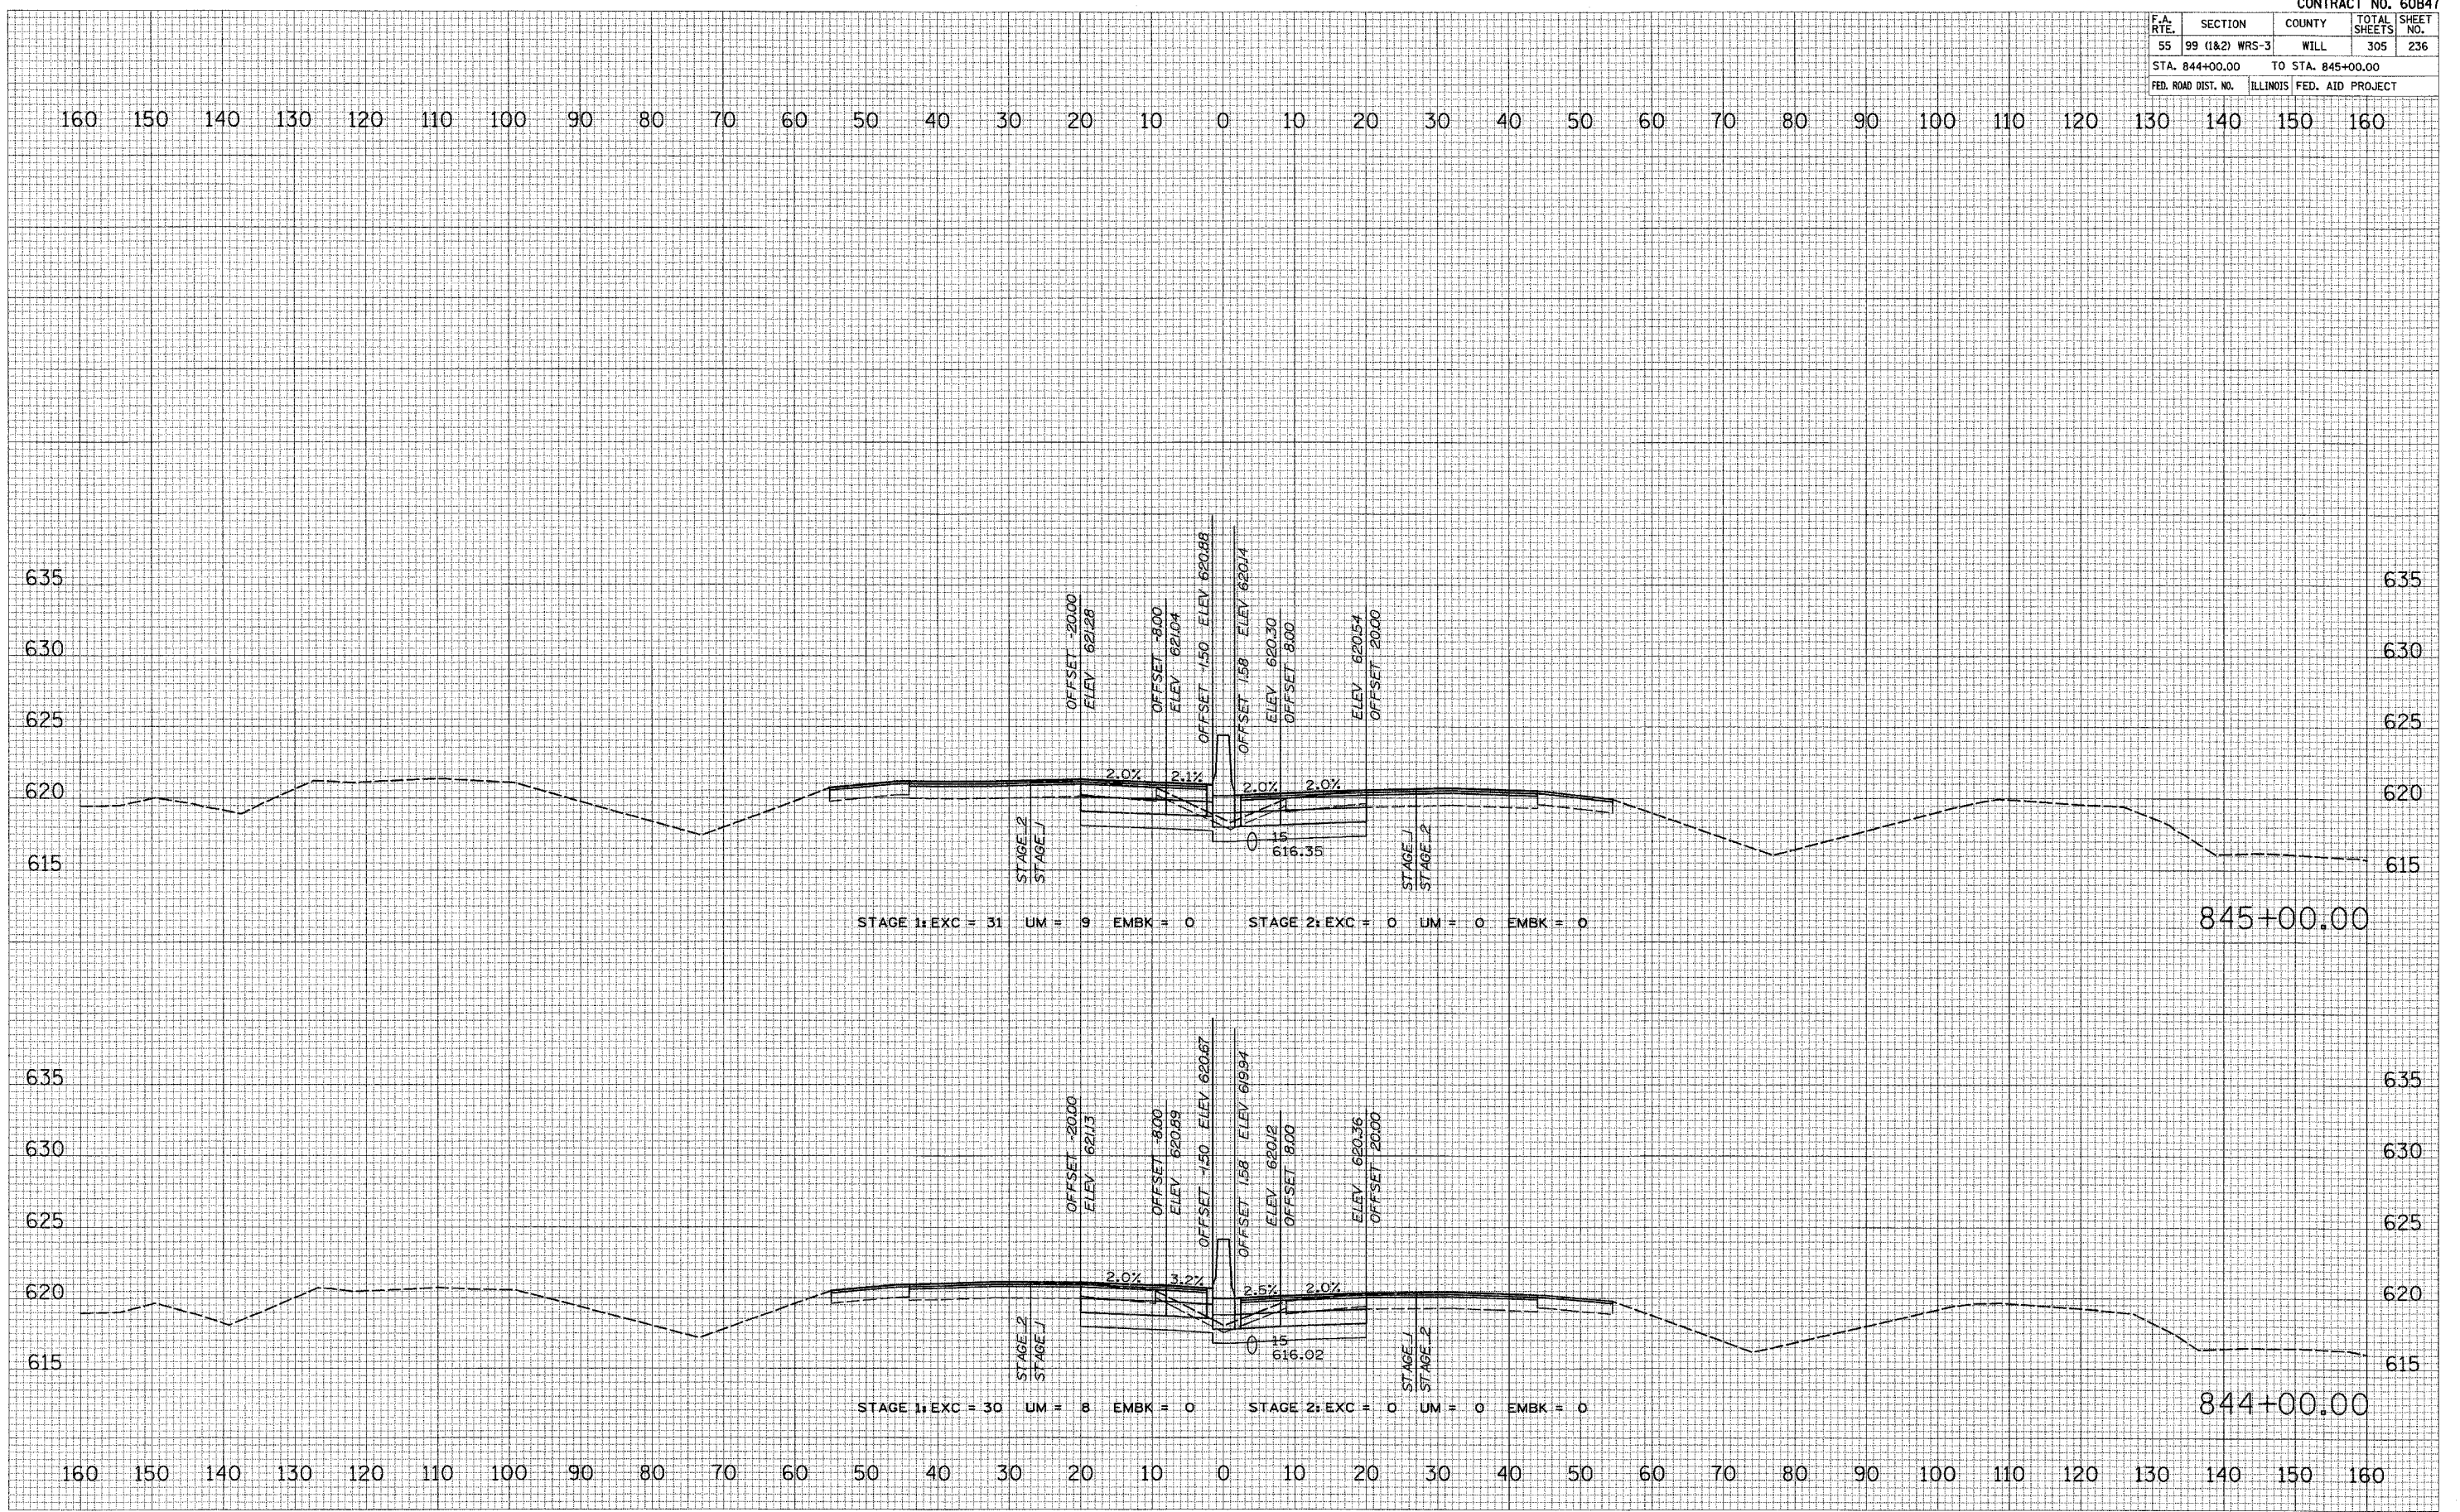

I-55 MAINLINE