


CONTRACT NO. 60B47				
F.A. R.T.E.	SECTION	COUNTY	TOTAL SHEETS	SHEET NO.
55	99 (I&2) WRS-3	WILL	305	247
STA. 865+00.00		TO STA. 866+00.00		
FED. ROAD DIST. NO.		ILLINOIS FED. AID PROJECT		

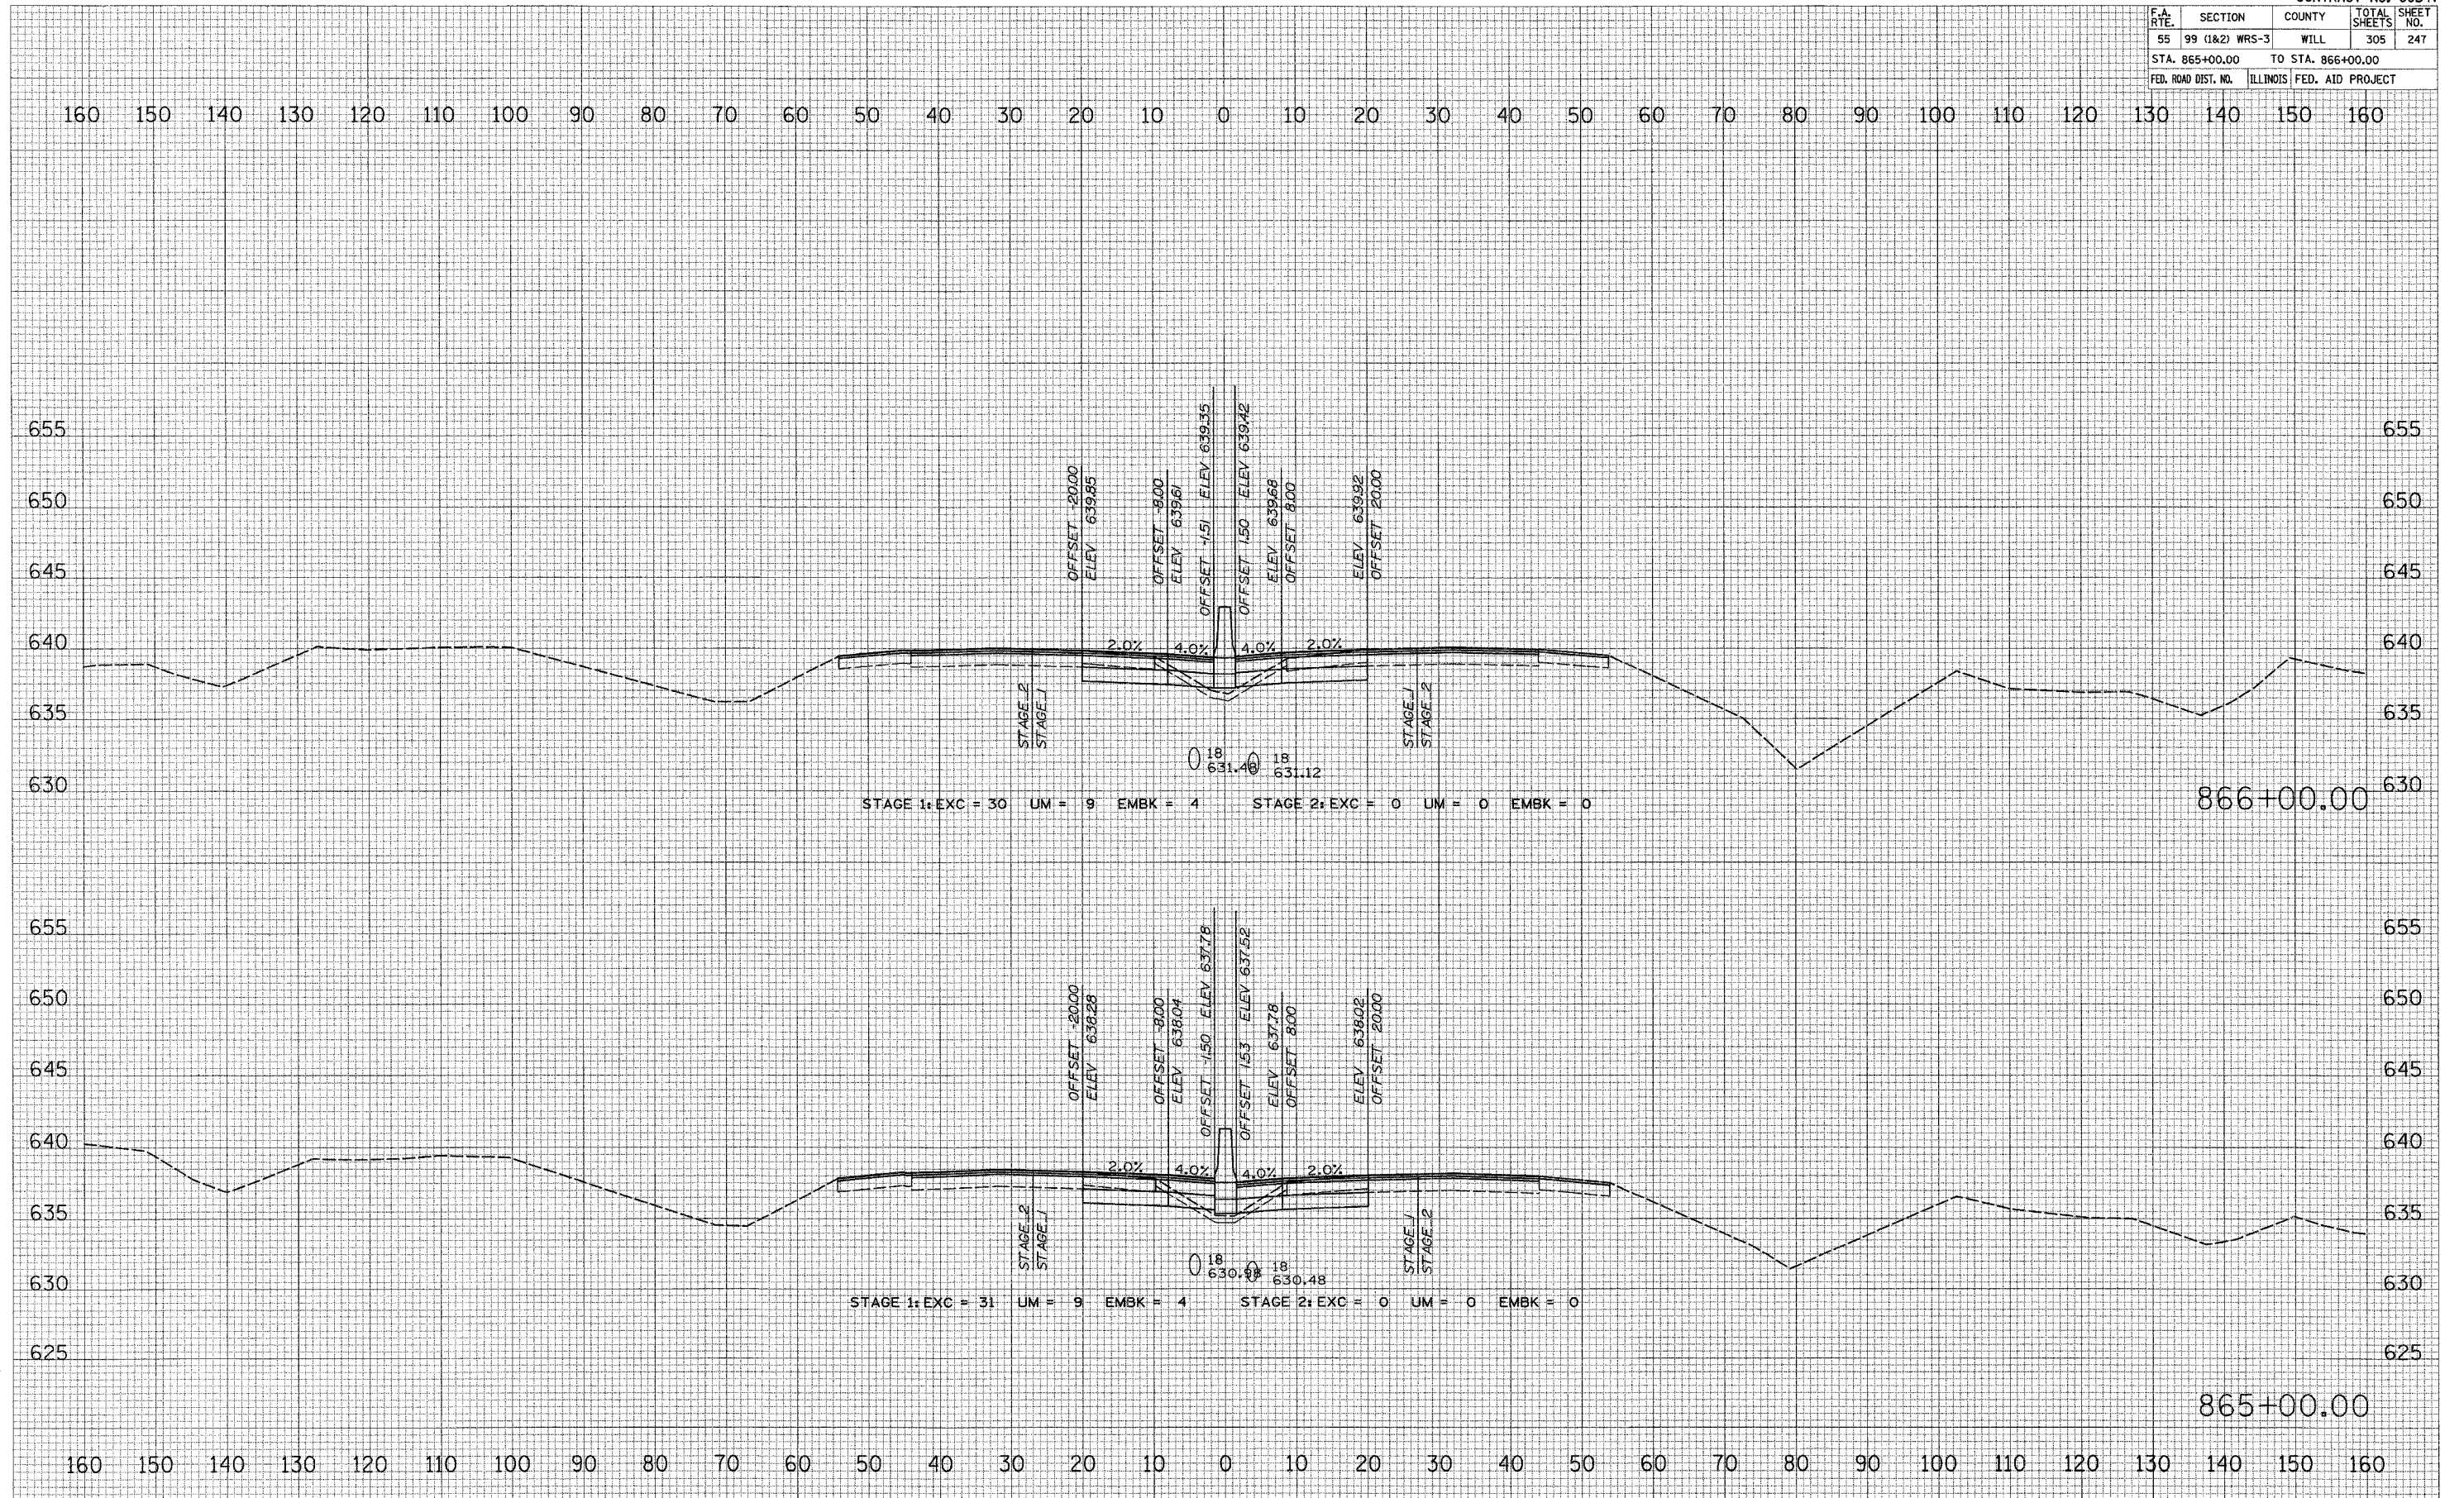

FINAL SURVEY NOTE BOOK NO. _____
 DATE _____
 BY _____

ORIGINAL SURVEY NOTE BOOK NO. _____
 DATE _____
 BY _____

PLOT DATE = 2/28/21
 FILE NAME = #FILEL1
 PLOT SCALE = #SCALE1
 USER NAME = #USER1