


CONTRACT NO. 60B47				
F.A. RTE.	SECTION	COUNTY	TOTAL SHEETS	SHEET NO.
55	99 (1&2) WRS-3	WILL	305	248
STA. 867+00.00		TO STA. 868+00.00		
FED. ROAD DIST. NO.	ILLINOIS	FED. AID PROJECT		

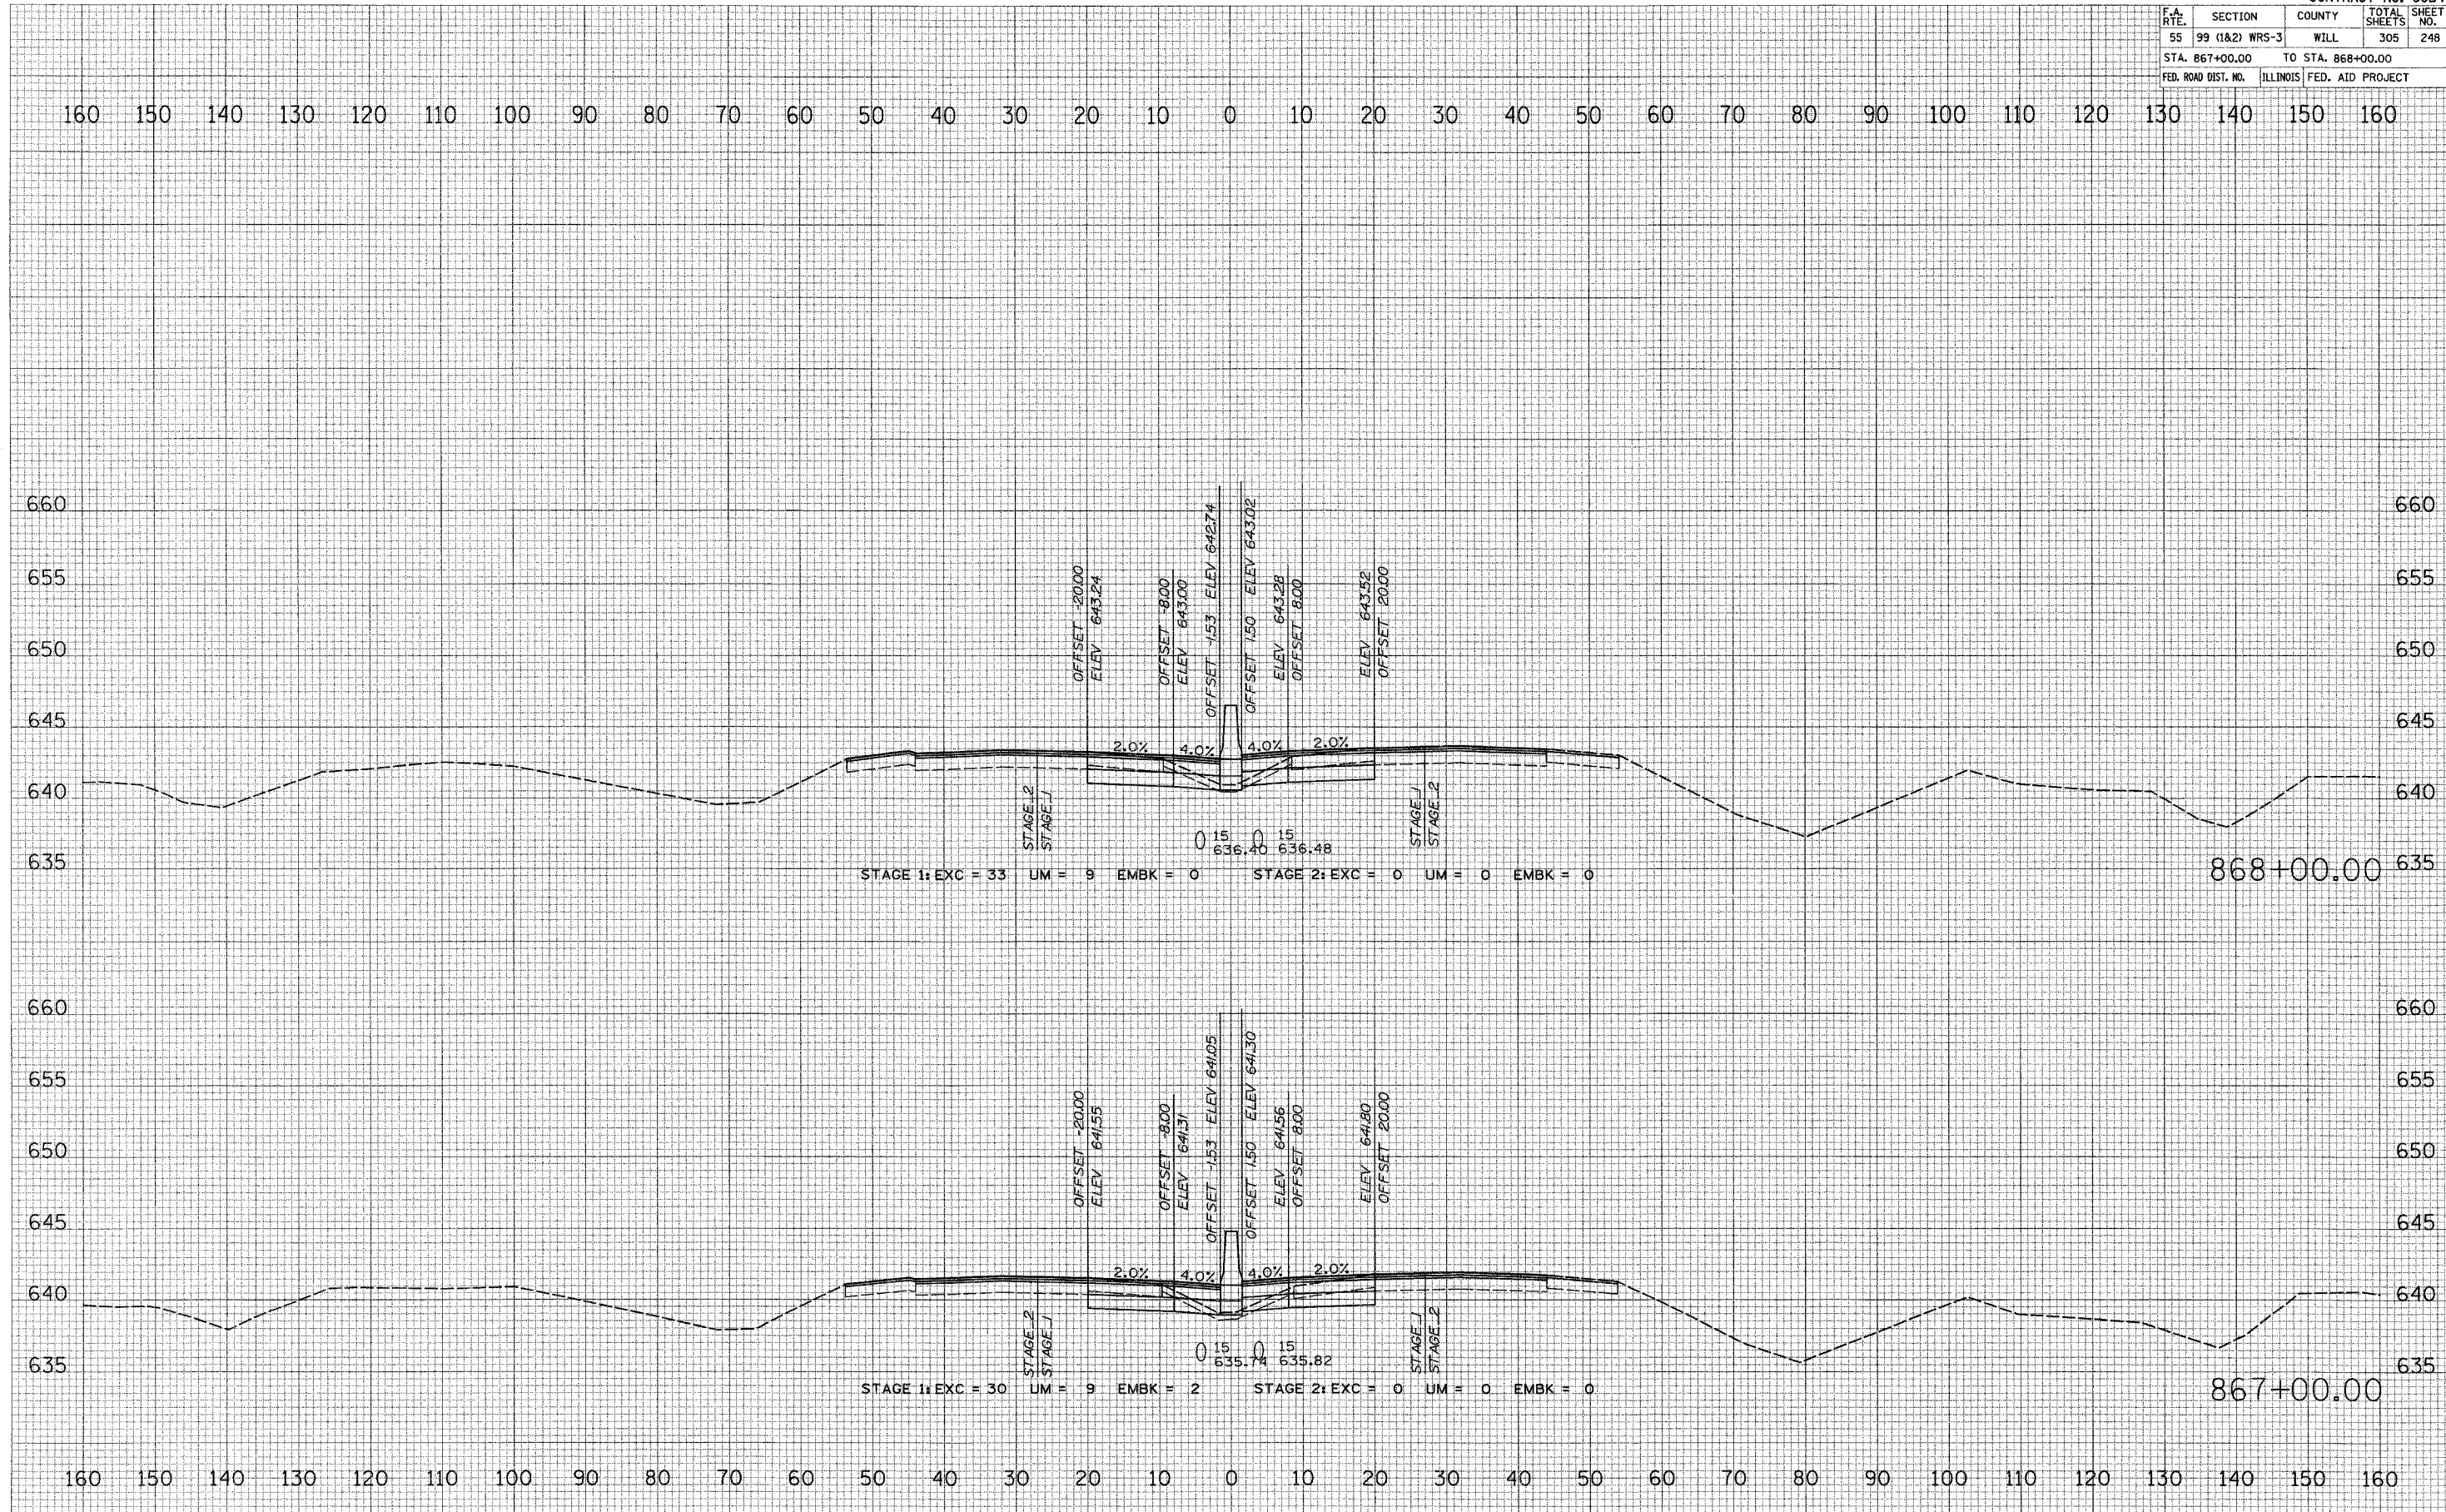

FINAL SURVEY	DATE
REVISIONS	BY
NOTED	
PLANNED	
TEMPLATE	
AREAS	
DESCRIBED	

ORIGINAL SURVEY	DATE
REVISIONS	BY
NOTED	
PLANNED	
TEMPLATE	
AREAS	
DESCRIBED	

PLOT DATE = 2/20/2007
 FILE NAME = I55LE1
 PLOT SCALE = 1"=40'
 USER NAME = JROBERT

I-55 MAINLINE