


CONTRACT NO. 60B47

F.A. RTE.	SECTION	COUNTY	TOTAL SHEETS	SHEET NO.
55	99 (I&2) WRS-3	WILL	305	250
STA. 872+00.00		TO STA. 873+00.00		
FED. ROAD DIST. NO.		ILLINOIS FED. AID PROJECT		

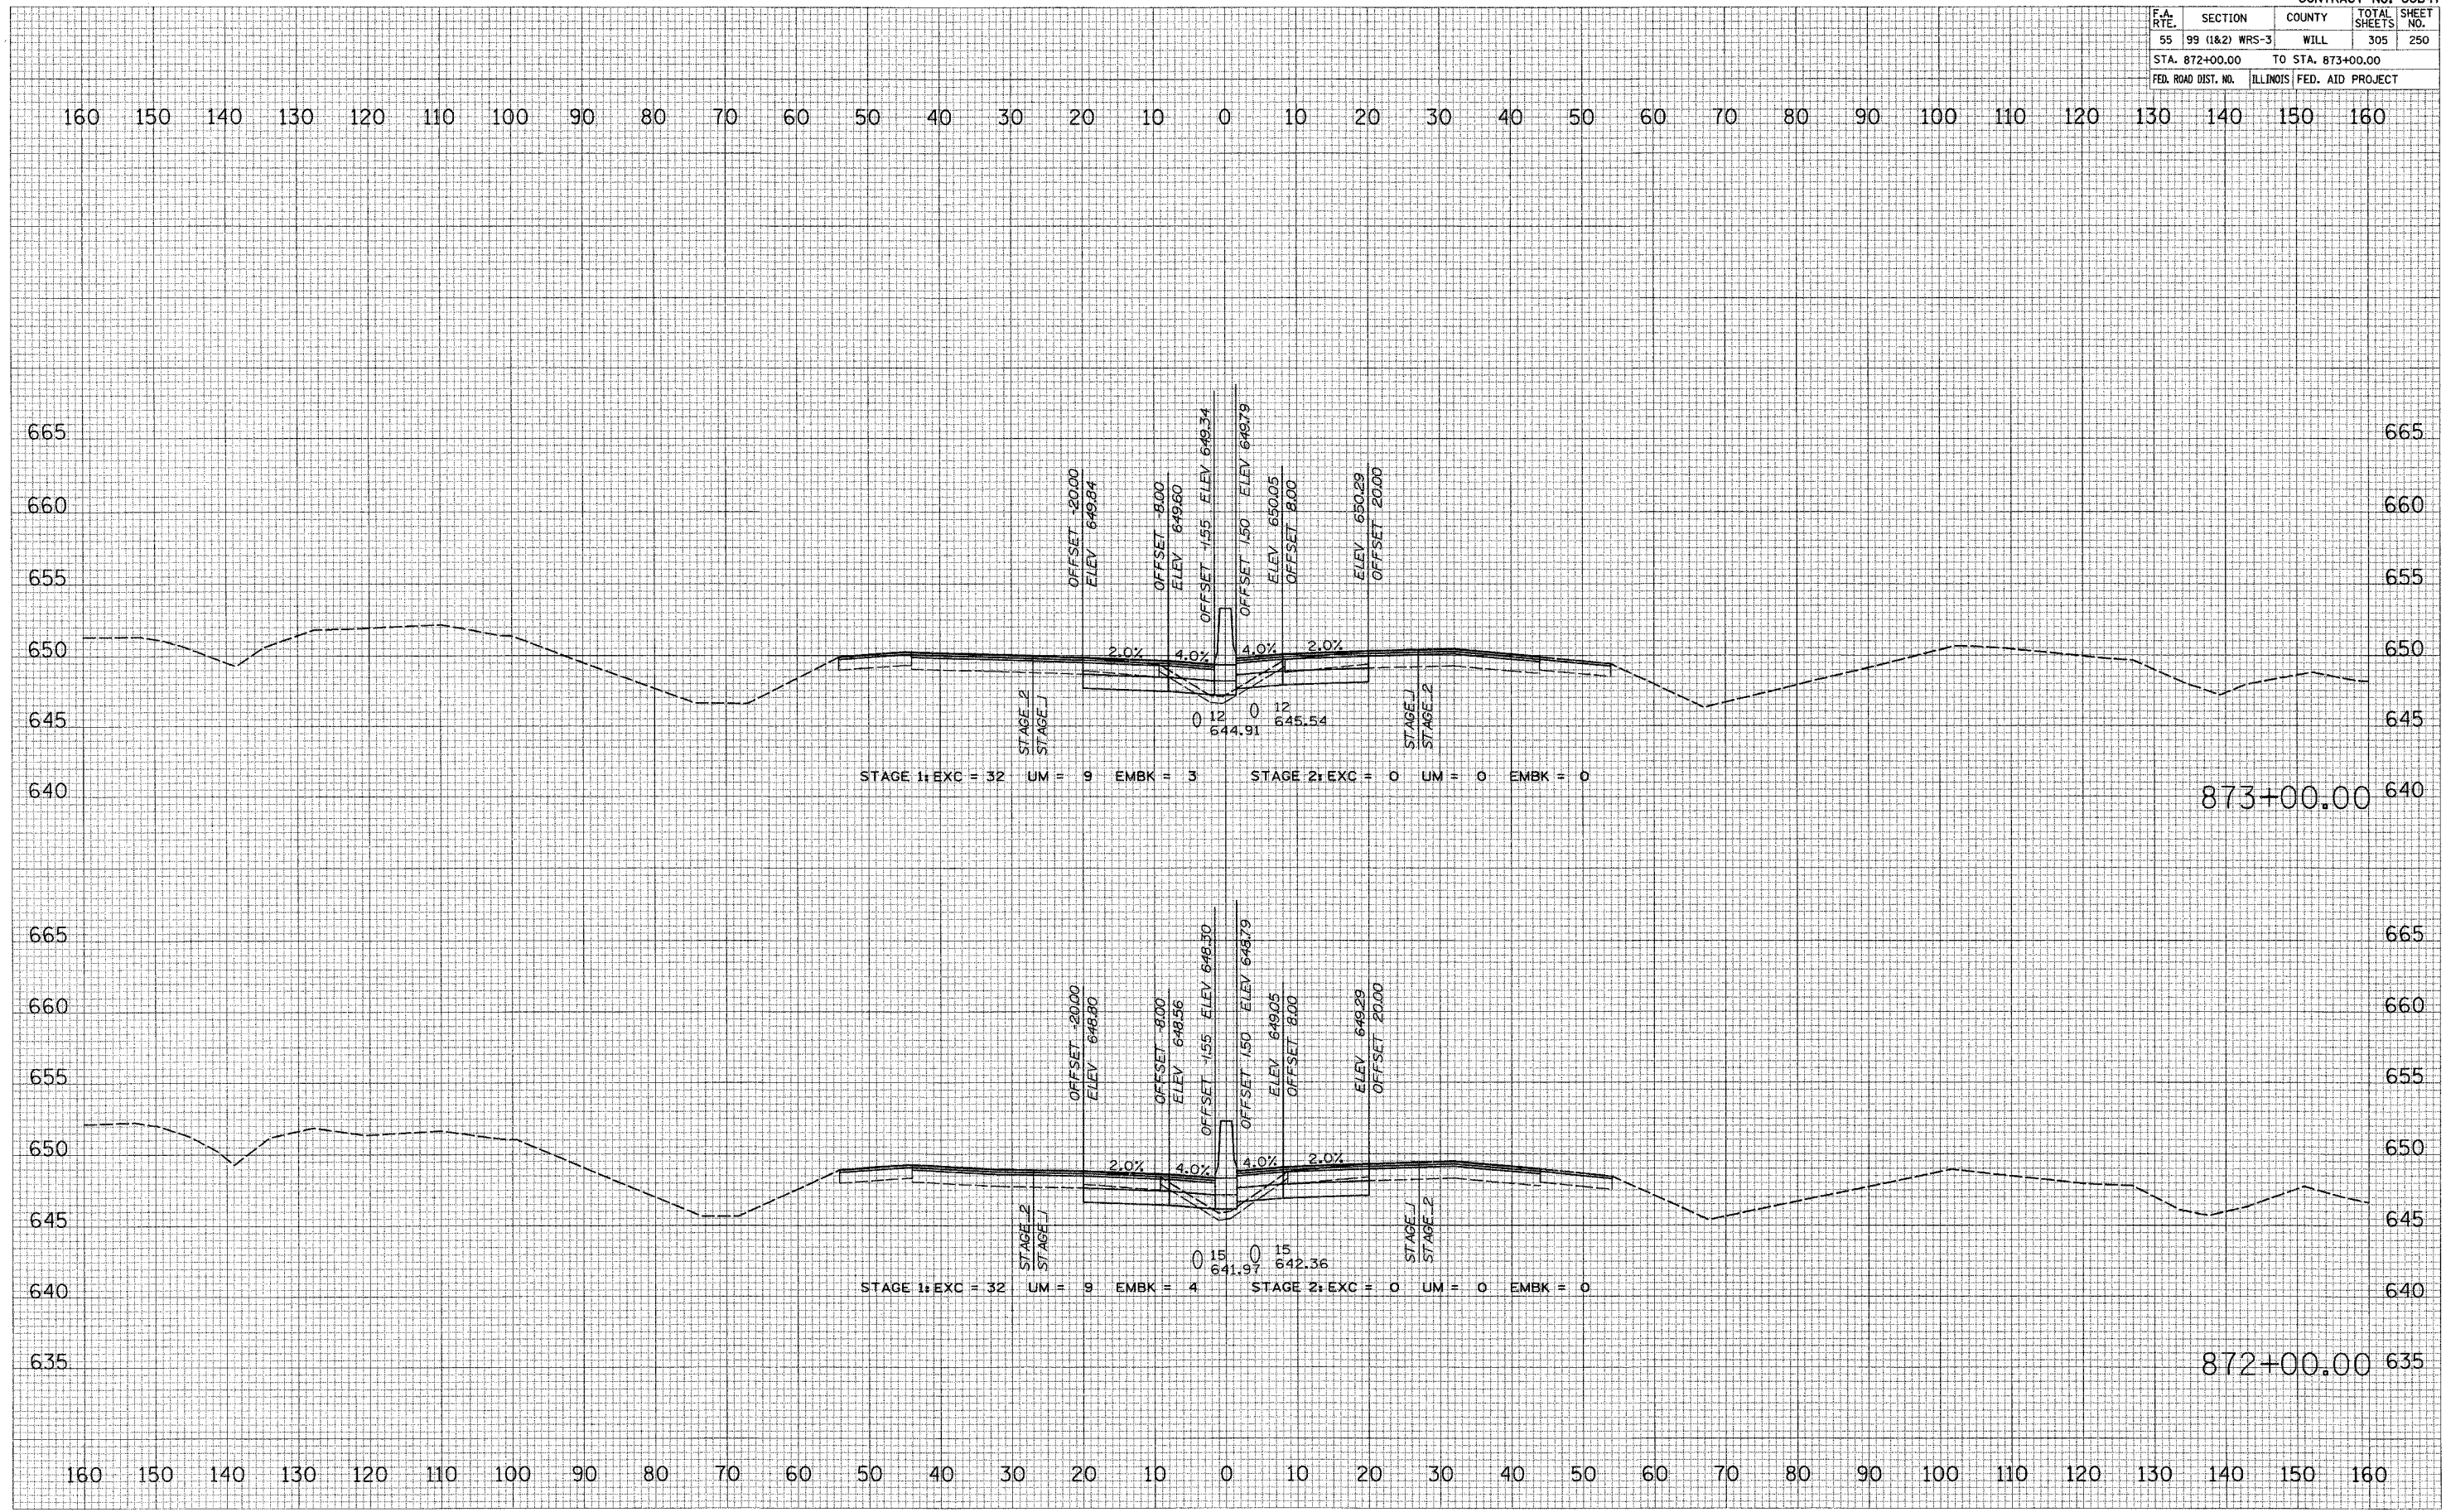

DATE _____ BY _____
 CHECKED _____
 SURVEY SCHEMATIC _____
 NOTE BOOK TEMPLATE _____
 AREAS _____
 NO. _____

DATE _____ BY _____
 CHECKED _____
 ORIGINAL SURVEY SCHEMATIC _____
 NOTE BOOK TEMPLATE _____
 AREAS _____
 NO. _____

PLOT DATE = 2/20/2007
 FILE NAME = 872+00.00
 PLOT SCALE = 80000
 USER NAME = WJG

I-55 MAINLINE