


CONTRACT NO. 60B47				
F.A. RTE.	SECTION	COUNTY	TOTAL SHEETS	SHEET NO.
55	99 (1&2) WRS-3	WILL	305	258
STA. 887+00.00		TO STA. 888+00.00		
FED. ROAD DIST. NO.	ILLINOIS FED. AID PROJECT			

FINAL SURVEY	REVIEWED	DATE
NOTE BOOK	PLOTTED	BY
NO.	AREAS CHECKED	

ORIGINAL SURVEY	REVIEWED	DATE
NOTE BOOK	PLOTTED	BY
NO.	AREAS CHECKED	

PLOT DATE = 2/28/2007  
 FILE NAME = #FILE#  
 SCALE = #SCALE#  
 USER NAME = #USER#

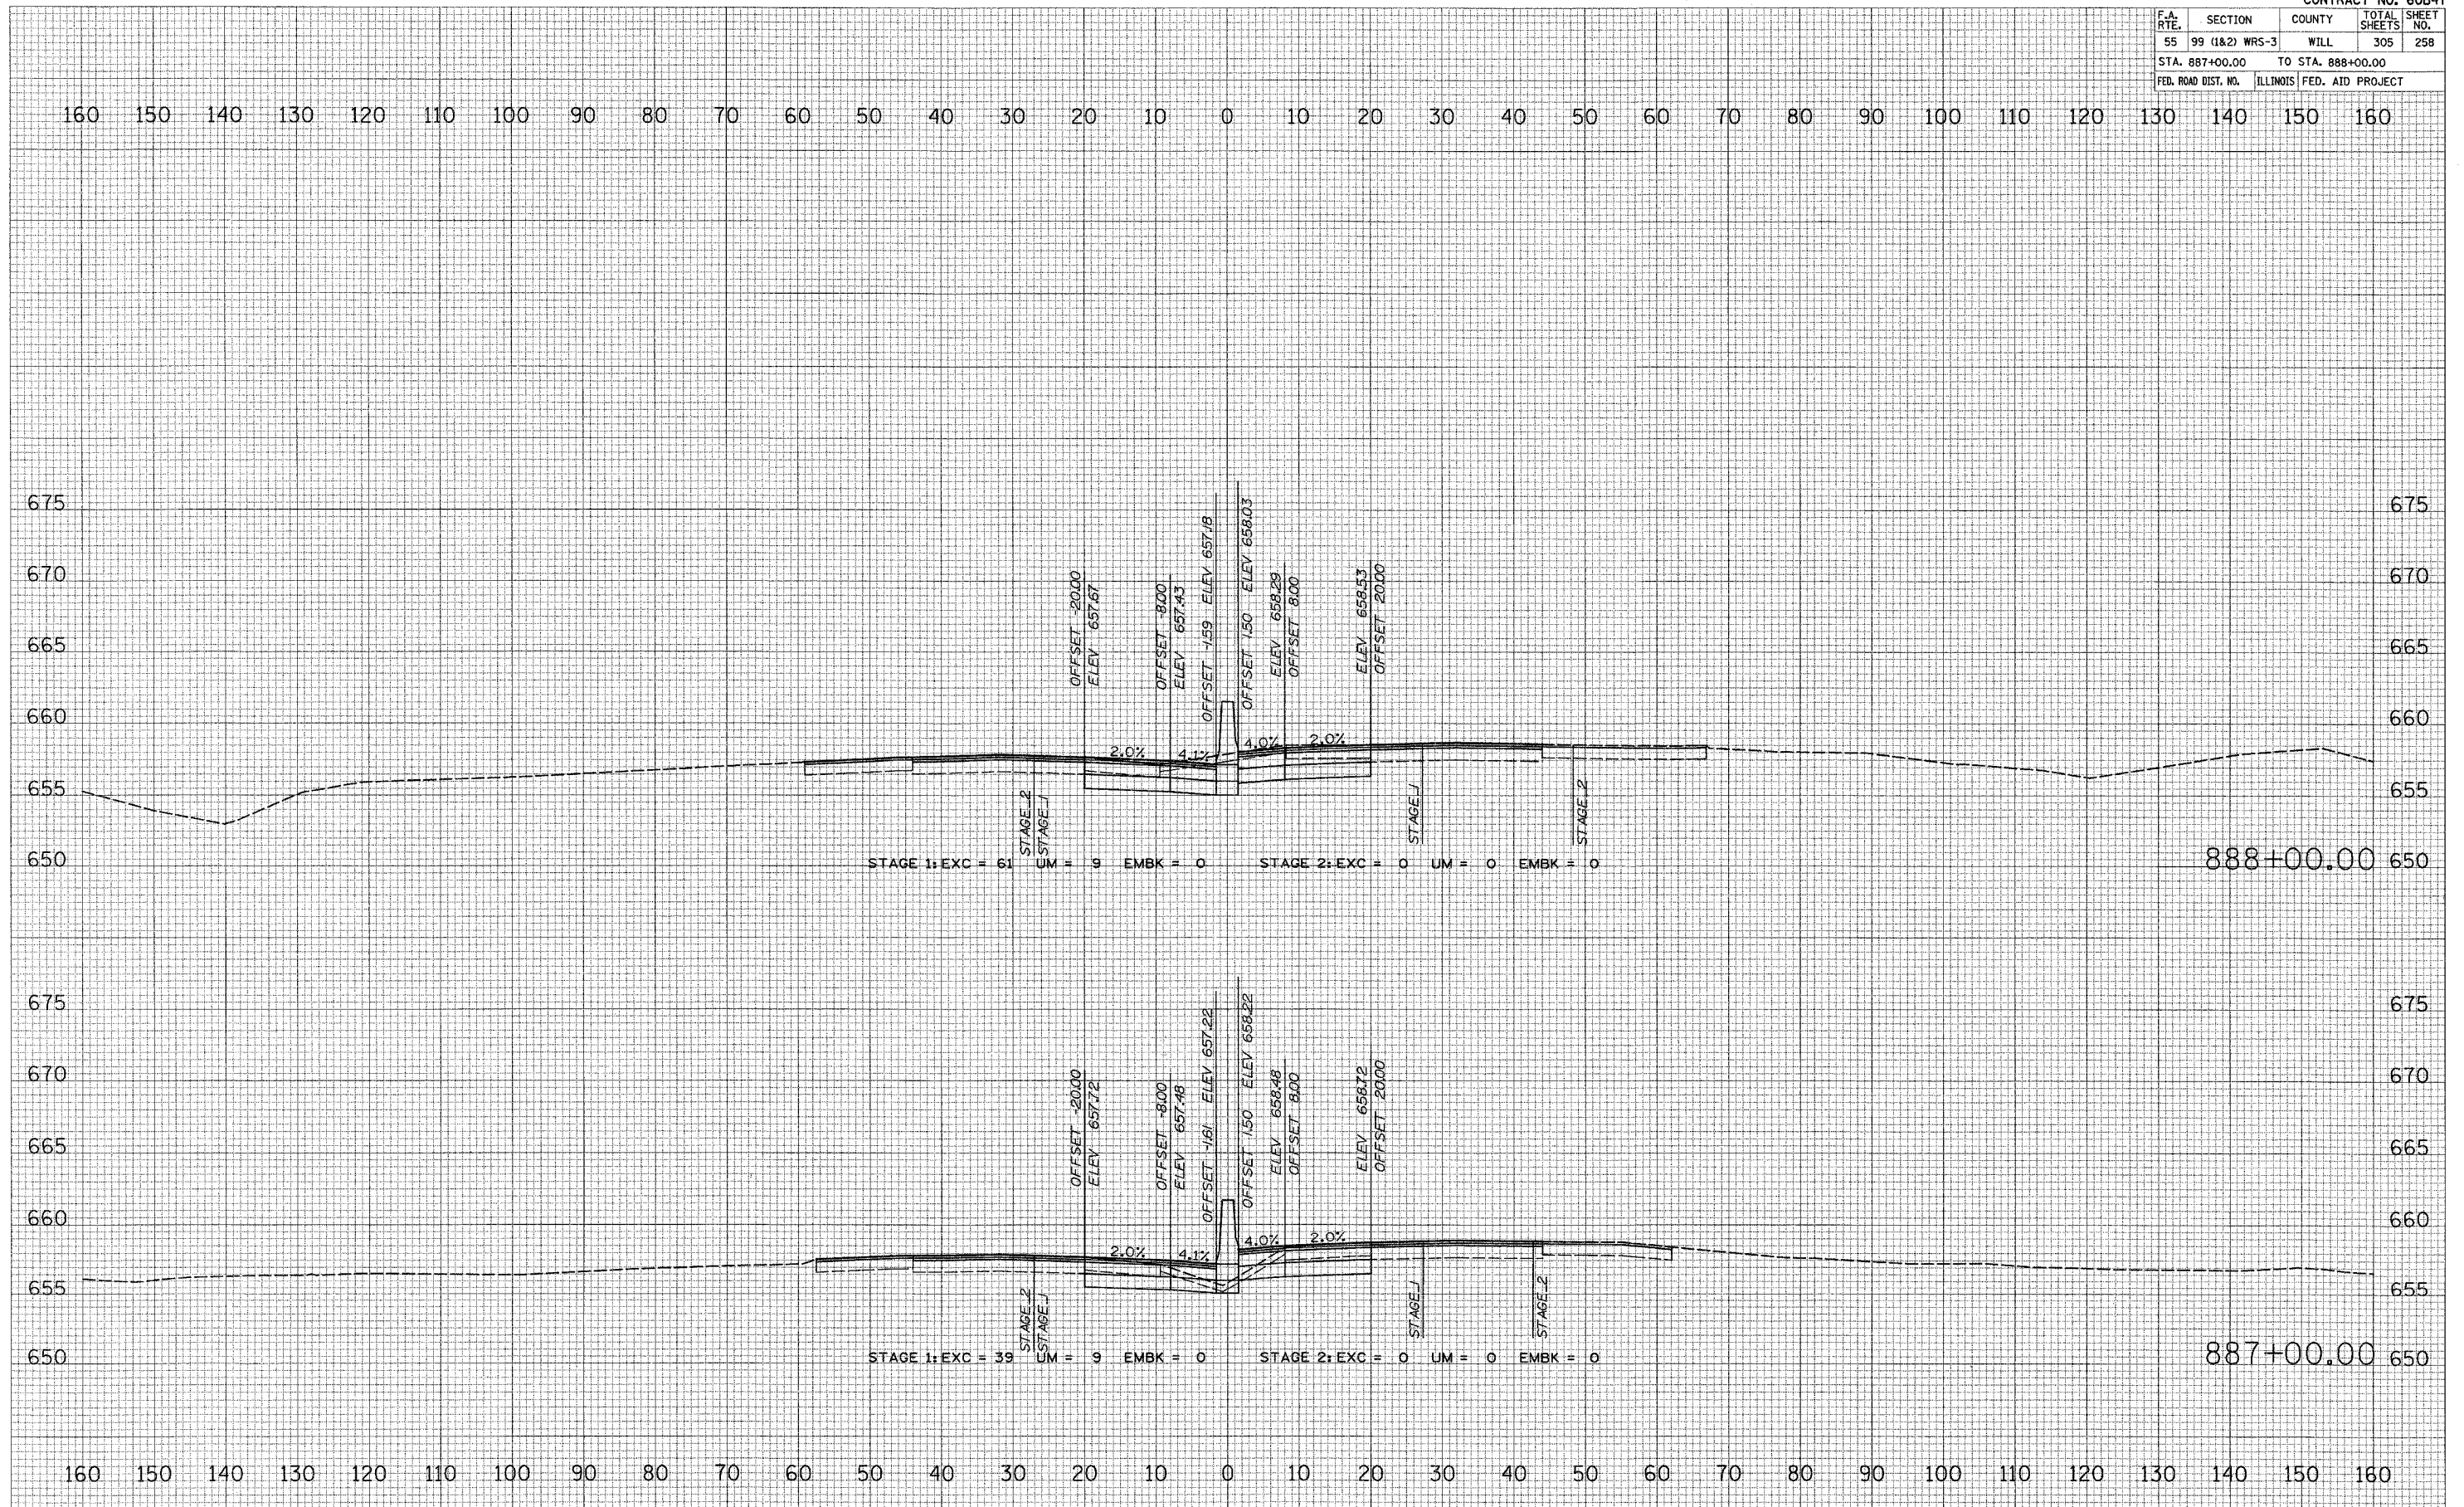

I-55 MAINLINE