


| | | | | |
|---------------------|----------------|---------------------------|--------------|-----------|
| CONTRACT NO. 60B47 | | | | |
| F.A. RTE. | SECTION | COUNTY | TOTAL SHEETS | SHEET NO. |
| 55 | 99 (I&2) WRS-3 | WILL | 305 | 261 |
| STA. 893+00.00 | | TO STA. 894+00.00 | | |
| FED. ROAD DIST. NO. | | ILLINOIS FED. AID PROJECT | | |

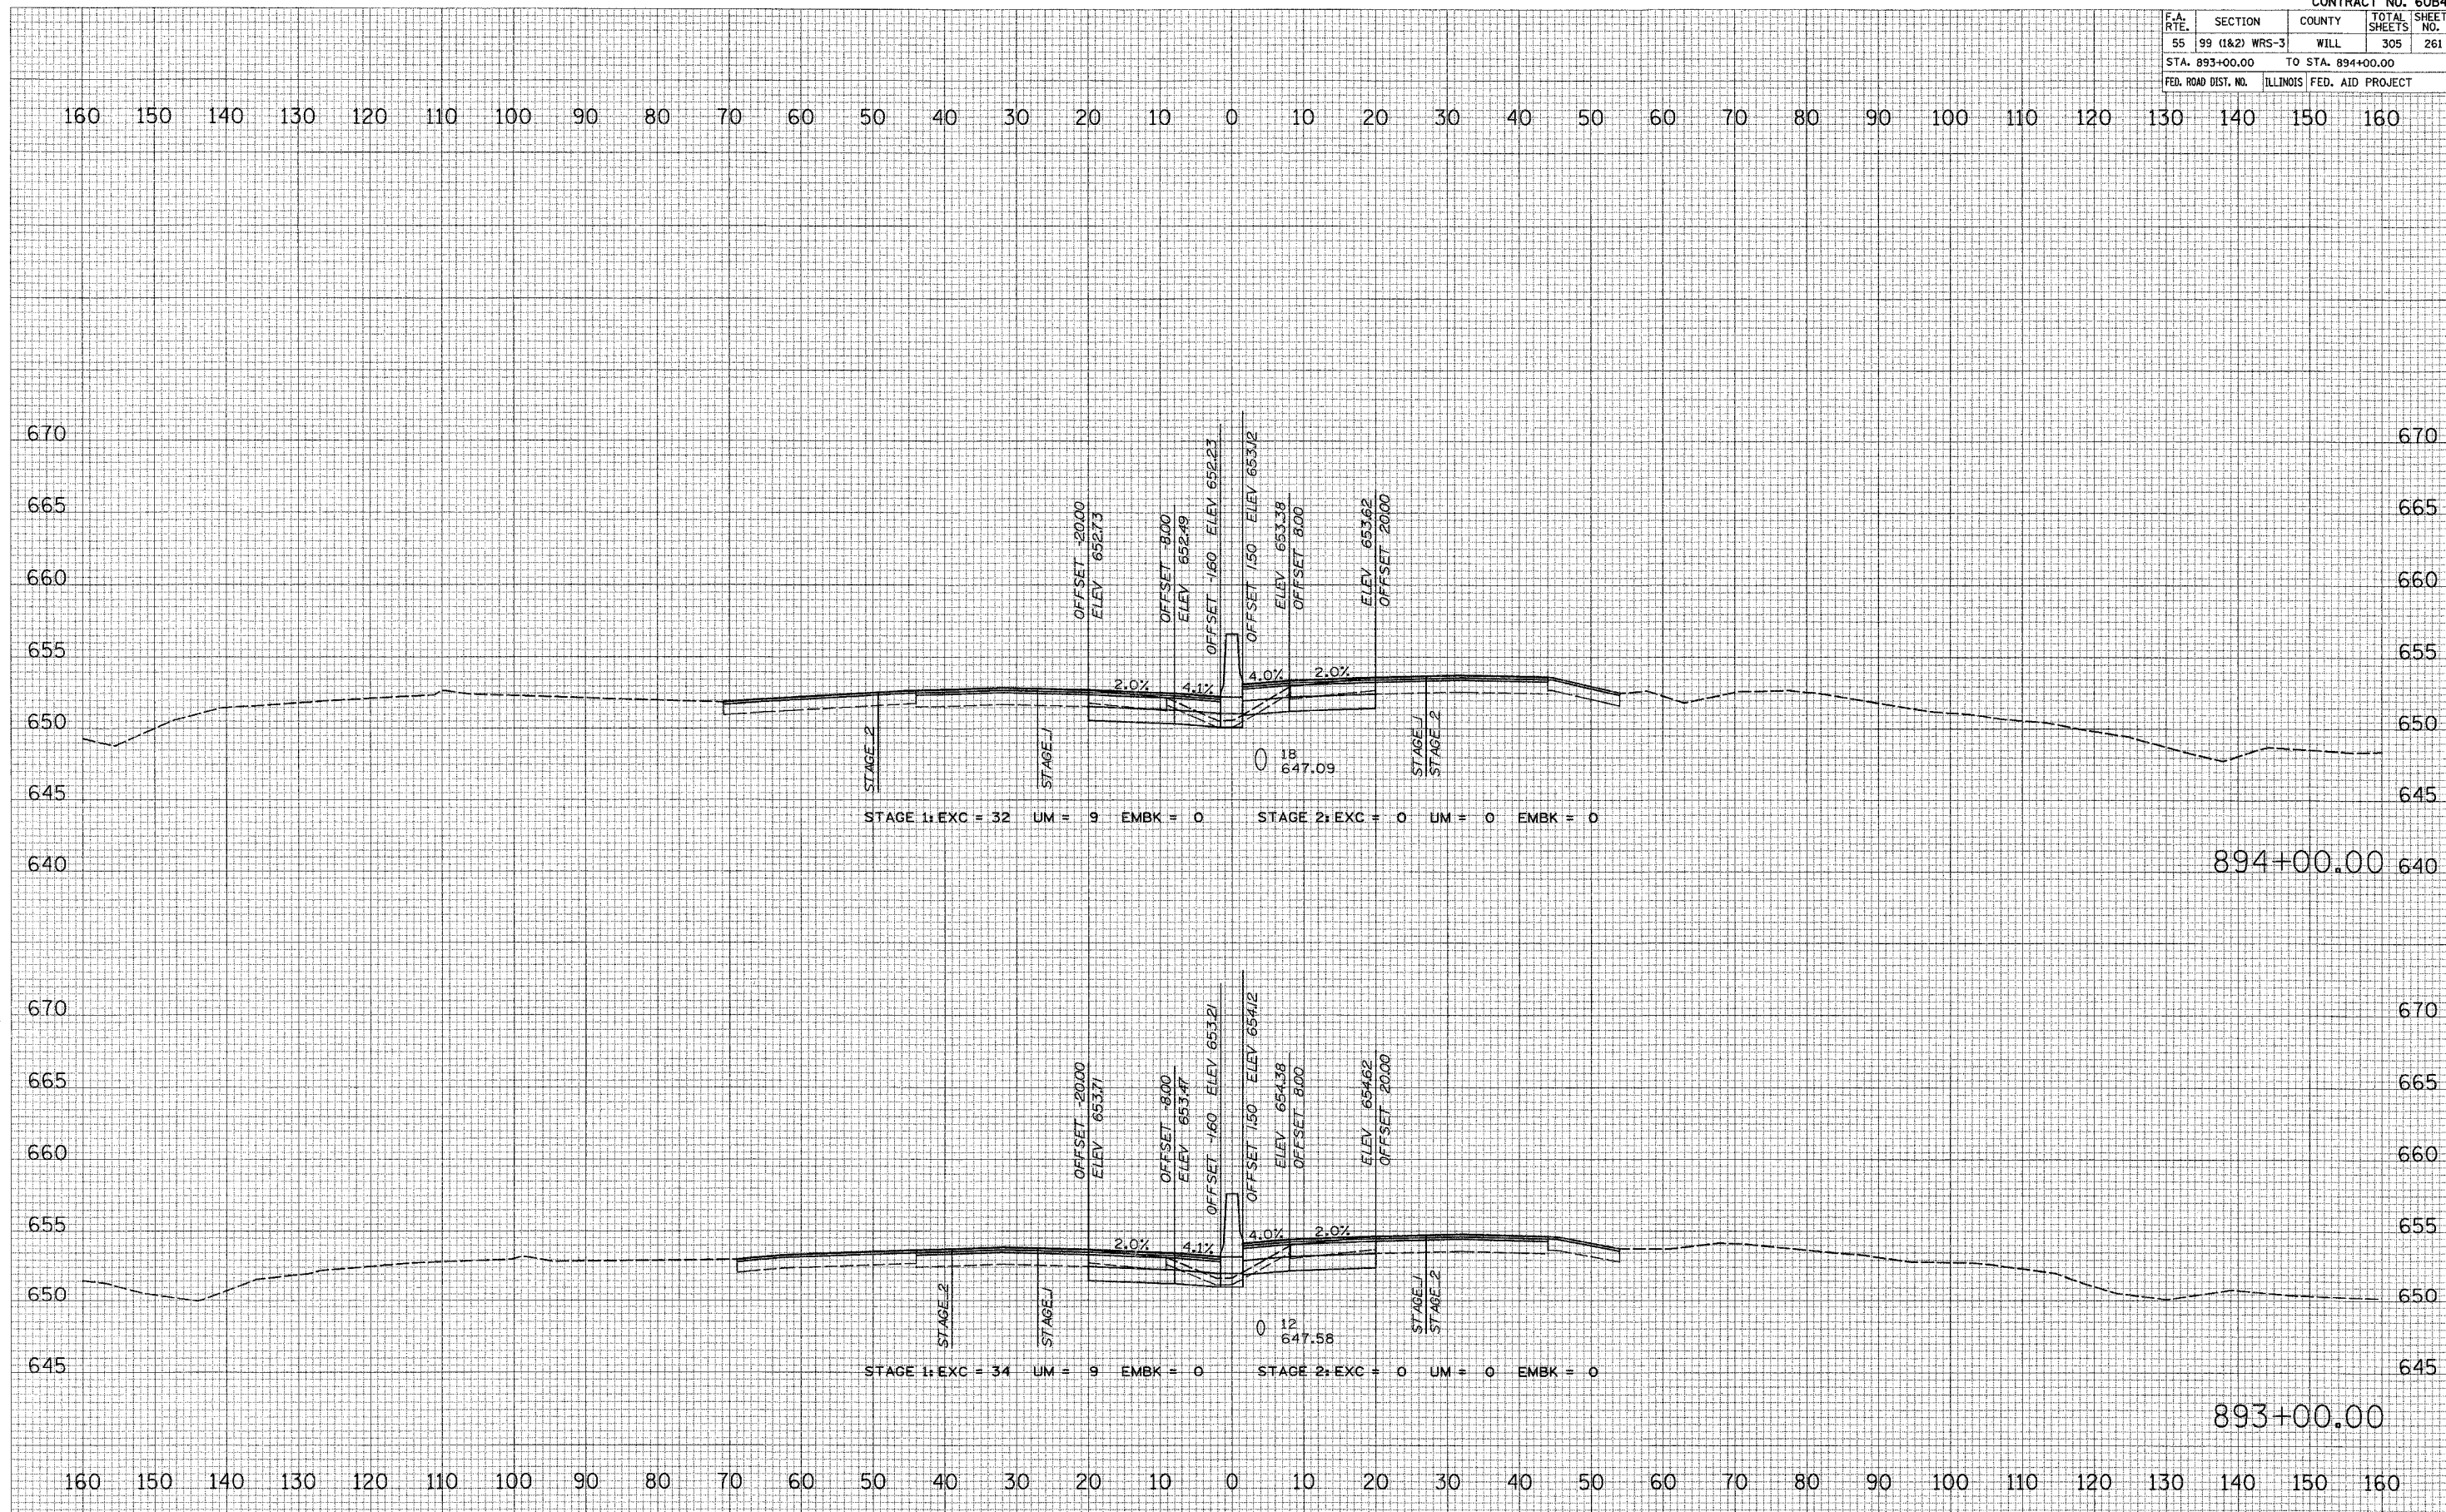

FINAL SURVEY BY DATE
 REVISIONS BY DATE
 NO. 1
 NO. 2
 NO. 3
 NO. 4
 NO. 5
 NO. 6
 NO. 7
 NO. 8
 NO. 9
 NO. 10

ORIGINAL SURVEY BY DATE
 REVISIONS BY DATE
 NO. 1
 NO. 2
 NO. 3
 NO. 4
 NO. 5
 NO. 6
 NO. 7
 NO. 8
 NO. 9
 NO. 10

PLOT DATE: 2/28/2007
 FILE NAME: I-55 MAINLINE
 SCALE: 1" = 40'
 USER NAME: J. BERRY