


CONTRACT NO. 60B47			
F.A. RTE.	SECTION	COUNTY	TOTAL SHEET NO.
55	99 (I&2) WRS-3	WILL	305 264
STA. 898+08.00		TO STA. 899+00.00	
FED. ROAD DIST. NO.	ILLINOIS	FED. AID PROJECT	

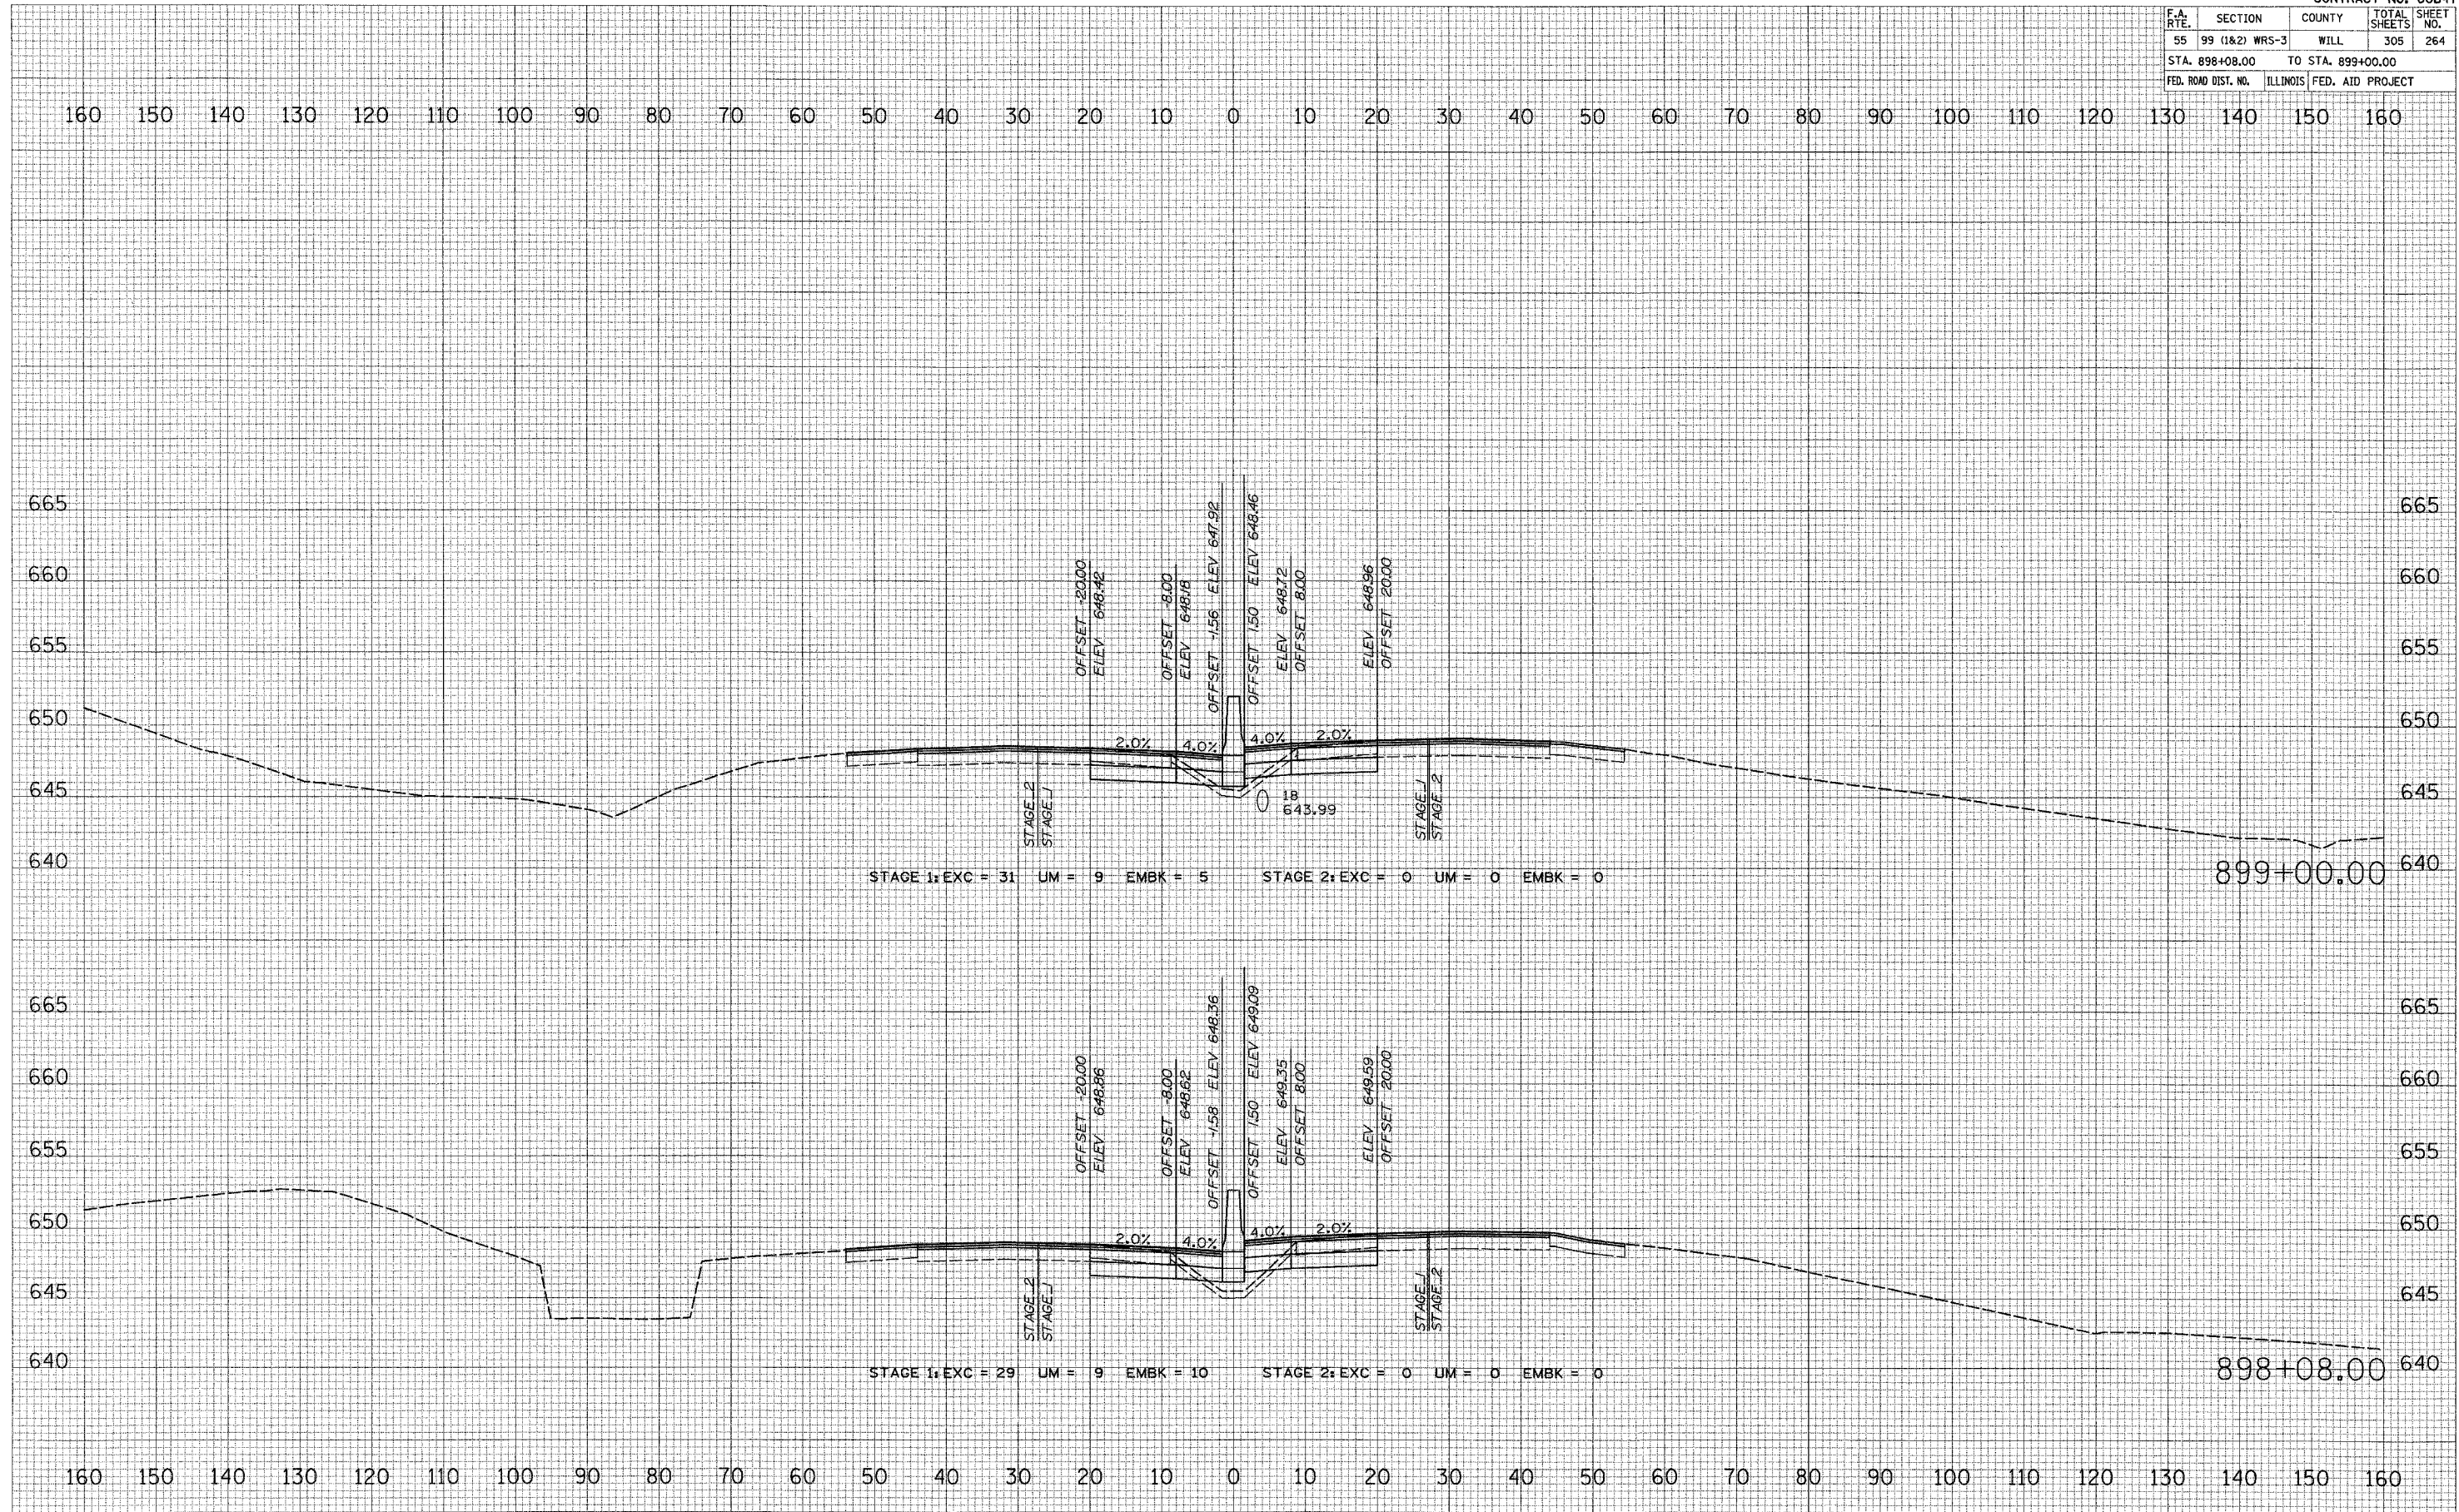

DATE \_\_\_\_\_ BY \_\_\_\_\_  
 SURVEY \_\_\_\_\_  
 PLOTTED \_\_\_\_\_  
 TEMPLATE \_\_\_\_\_  
 NOTE BOOK \_\_\_\_\_  
 AREAS \_\_\_\_\_  
 CHECKED \_\_\_\_\_

DATE \_\_\_\_\_ BY \_\_\_\_\_  
 SURVEY \_\_\_\_\_  
 PLOTTED \_\_\_\_\_  
 TEMPLATE \_\_\_\_\_  
 NOTE BOOK \_\_\_\_\_  
 AREAS \_\_\_\_\_  
 CHECKED \_\_\_\_\_

DATE = 2/28/2007  
 FILE NAME = #FILE#  
 PLOT SCALE = #SCALE#  
 USER NAME = #USER#