


| CONTRACT NO. 60B47 | | | | |
|---------------------|----------------|---------------------------|--------------|-----------|
| F.A. RTE. | SECTION | COUNTY | TOTAL SHEETS | SHEET NO. |
| 55 | 99 (1&2) WRS-3 | WILL | 305 | 265 |
| STA. 900+00.00 | | TO STA. 901+00.00 | | |
| FED. ROAD DIST. NO. | | ILLINOIS FED. AID PROJECT | | |

| | |
|-------------|--|
| DATE | |
| BY | |
| SURVEY | |
| NOTE BOOK | |
| TEMP. PLATE | |
| AREAS | |
| CHECKED | |

| | |
|-------------|--|
| DATE | |
| BY | |
| SURVEY | |
| NOTE BOOK | |
| TEMP. PLATE | |
| AREAS | |
| CHECKED | |

PLOT DATE = 2/20/2007
 FILE NAME = #FILE#
 PLOT SCALE = #SCALE#
 USER NAME = #USER#

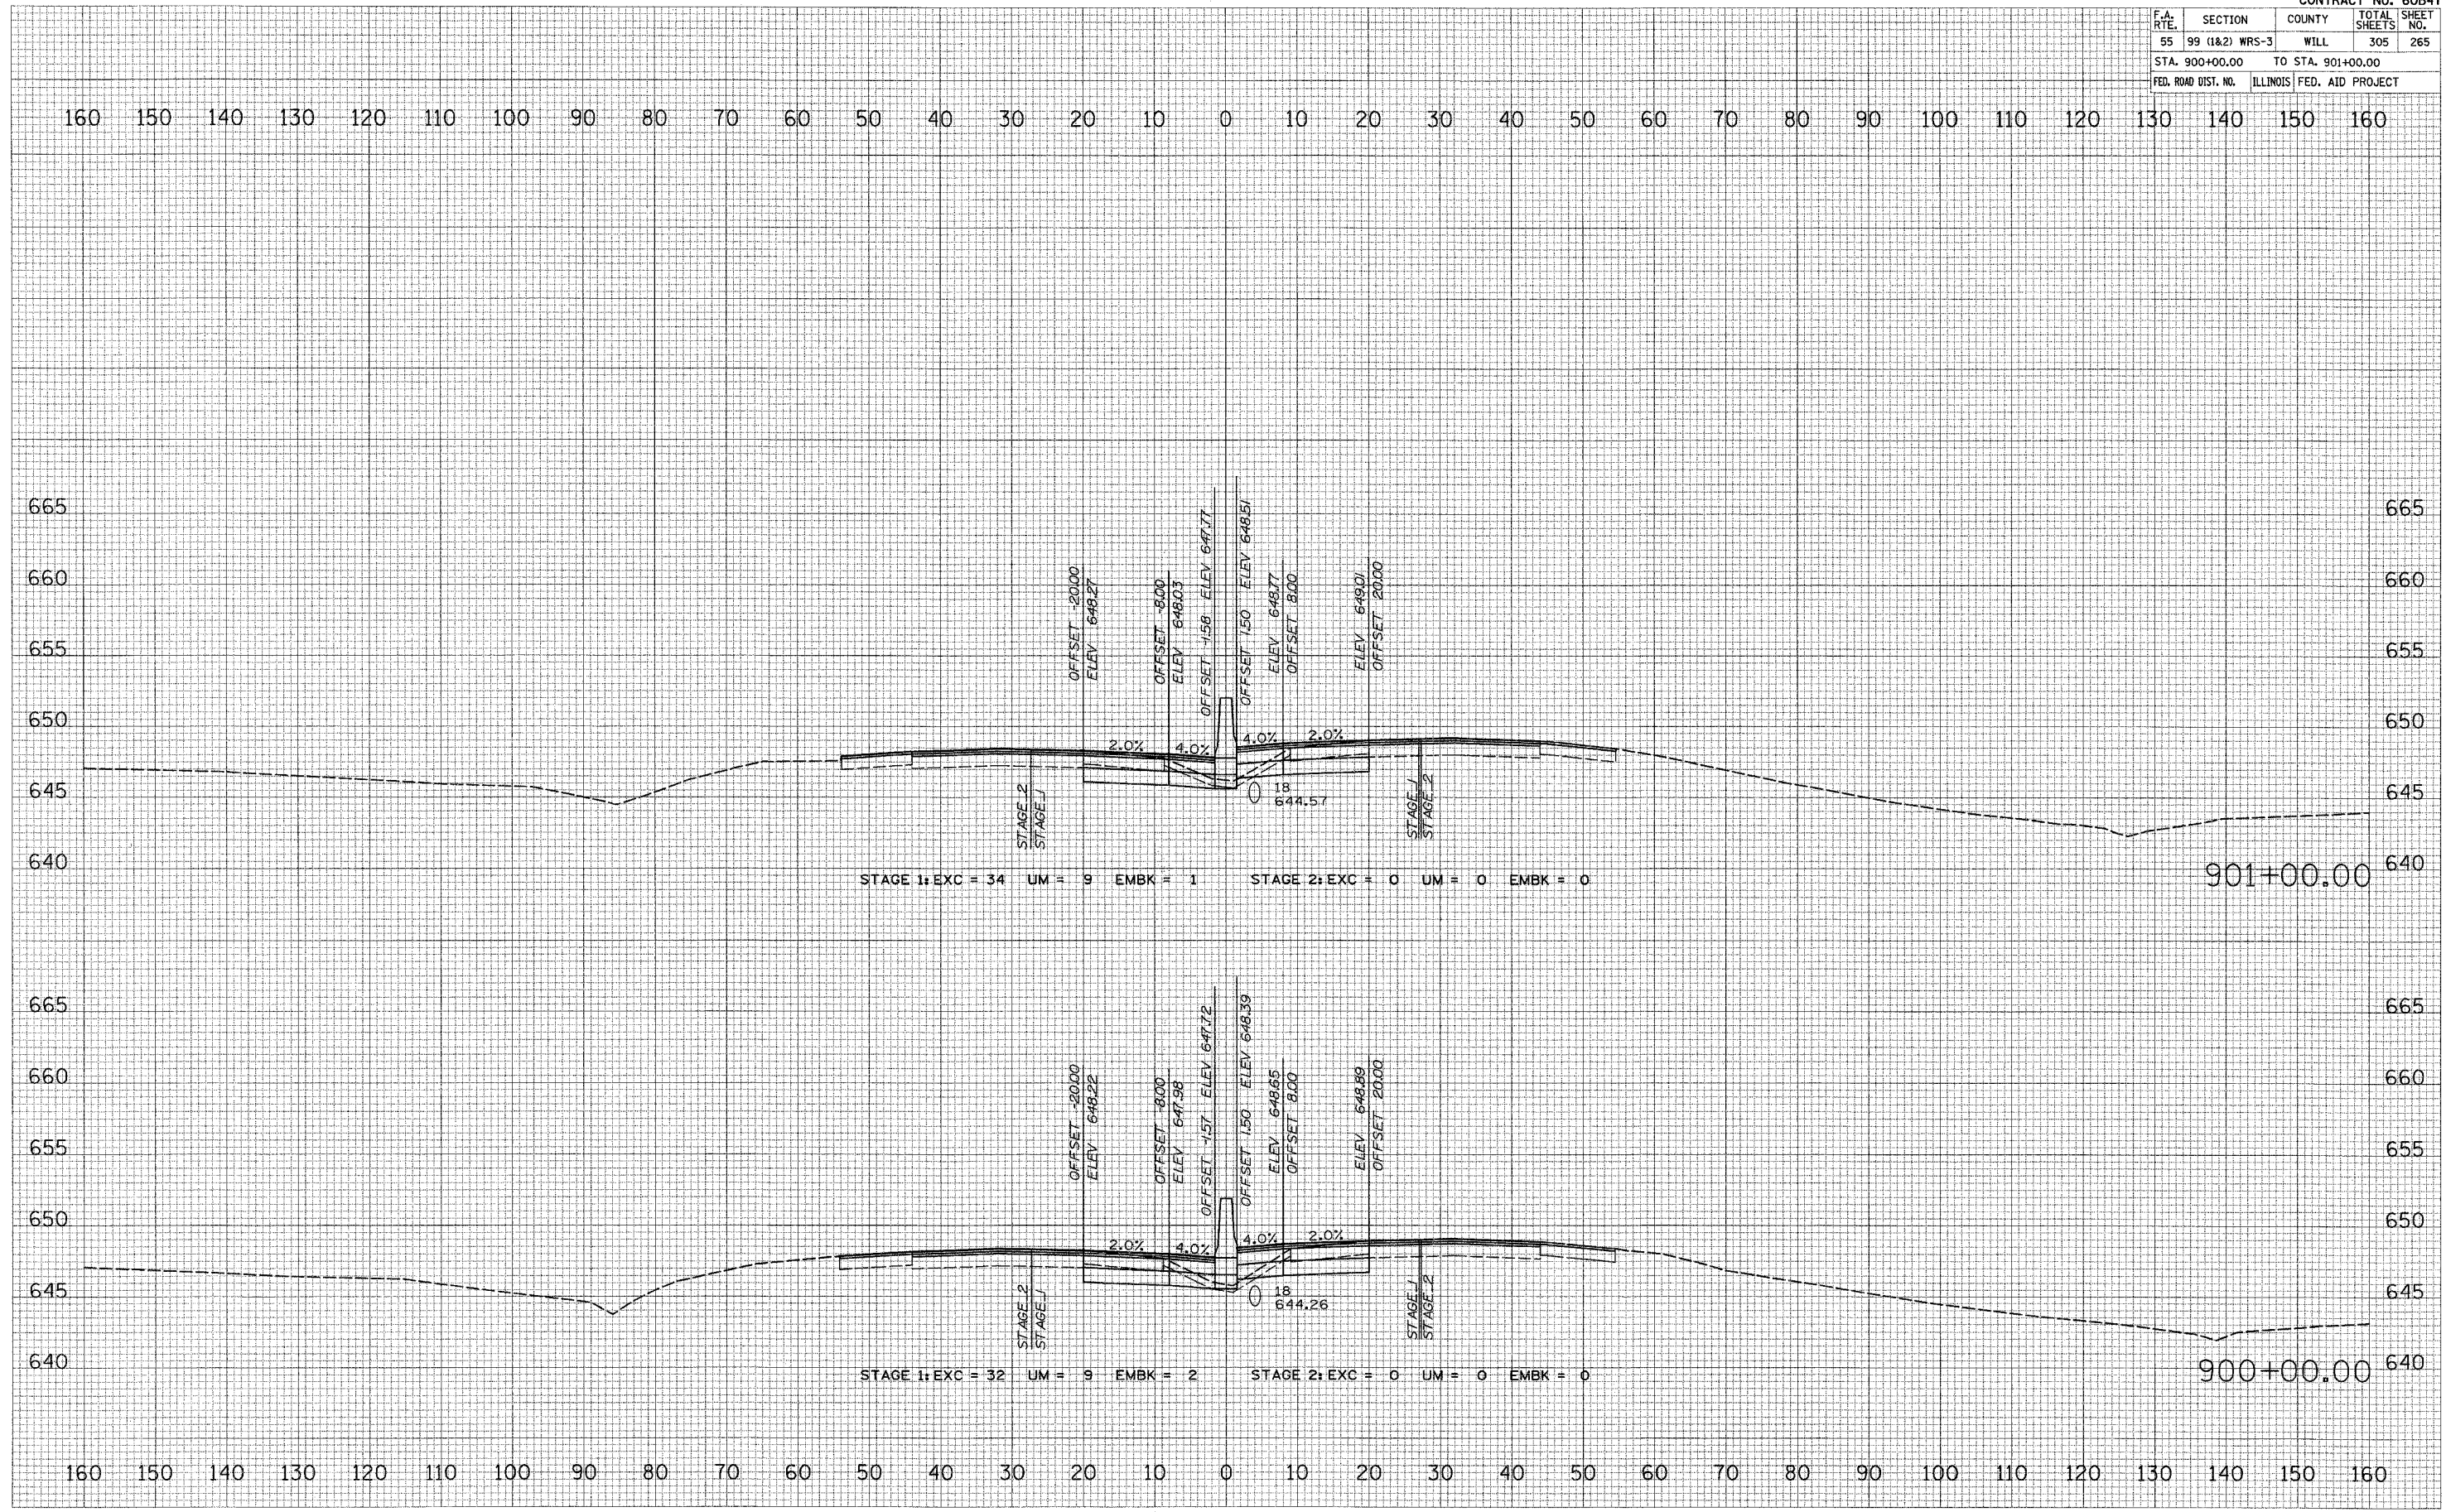

I-55 MAINLINE