


CONTRACT NO. 60847				
F.A. RTE.	SECTION	COUNTY	TOTAL SHEETS	SHEET NO.
55	99 (I&2) WRS-3	WILL	305	267
STA. 904+00.00		TO STA. 905+00.00		
FED. ROAD DIST. NO.		ILLINOIS FED. AID PROJECT		

FINAL SURVEY
 SURVEYED BY: _____
 DATE: _____
 NOTE BOOK NO.: _____
 TEMPLATE AREAS CHECKED: _____

ORIGINAL SURVEY
 SURVEYED BY: _____
 DATE: _____
 NOTE BOOK NO.: _____
 TEMPLATE AREAS CHECKED: _____

PLOT DATE = 2/20/2007
 FILE NAME = FILE14
 PLOT SCALE = SCALE
 USER NAME = RUSBR

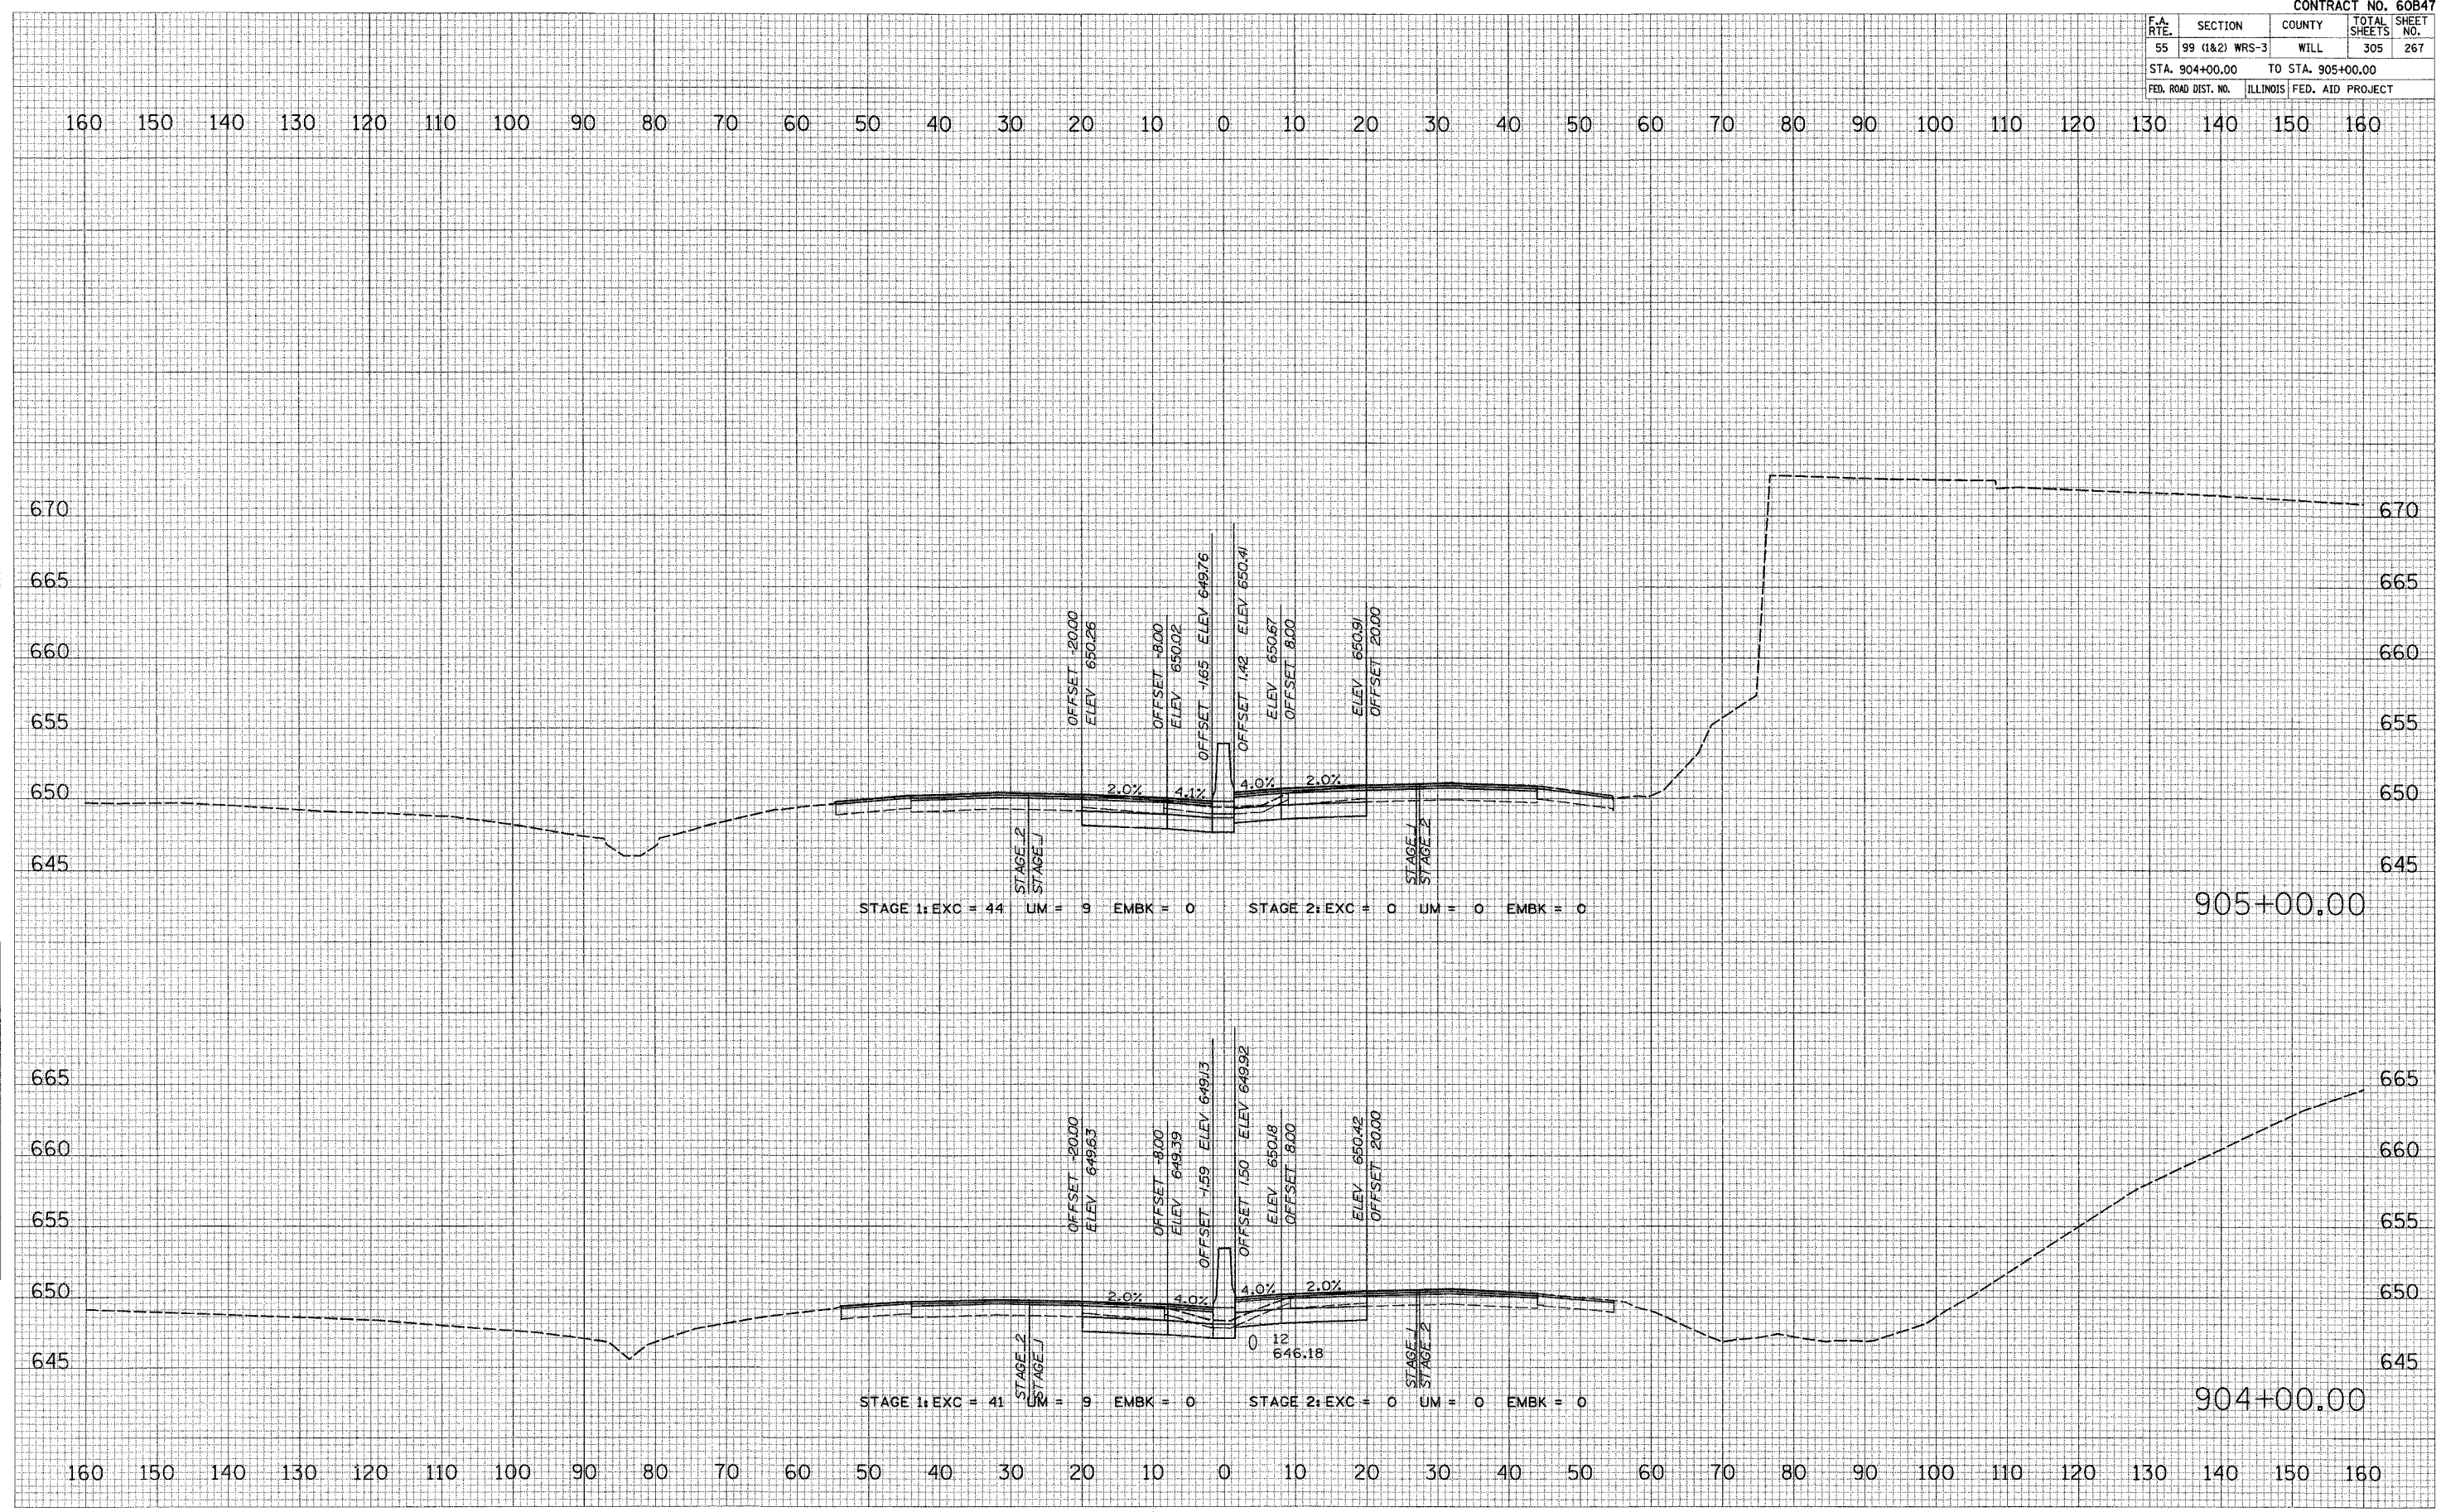

905+00.00

904+00.00

I-55 MAINLINE