


CONTRACT NO. 60B47			
F.A. RTE.	SECTION	COUNTY	TOTAL SHEETS
55	99 (1&2) WRS-3	WILL	305
STA. 921+00.00		TO STA. 923+00.00	
FED. ROAD DIST. NO.		ILLINOIS FED. AID PROJECT	

DATE: _____ BY: _____
 SURVEY: _____
 SAVESD: _____
 TEMPLATE: _____
 AREAS: _____
 AREAS DIRECTED: _____
 NO. _____

DATE: _____ BY: _____
 ORIGINAL SURVEY: _____
 SAVESD: _____
 TEMPLATE: _____
 AREAS: _____
 AREAS DIRECTED: _____
 NO. _____

DATE = 2/28/2007
 FILE NAME = FILE1
 PLOT SCALE = 60/SCALE
 USER NAME = WISERN

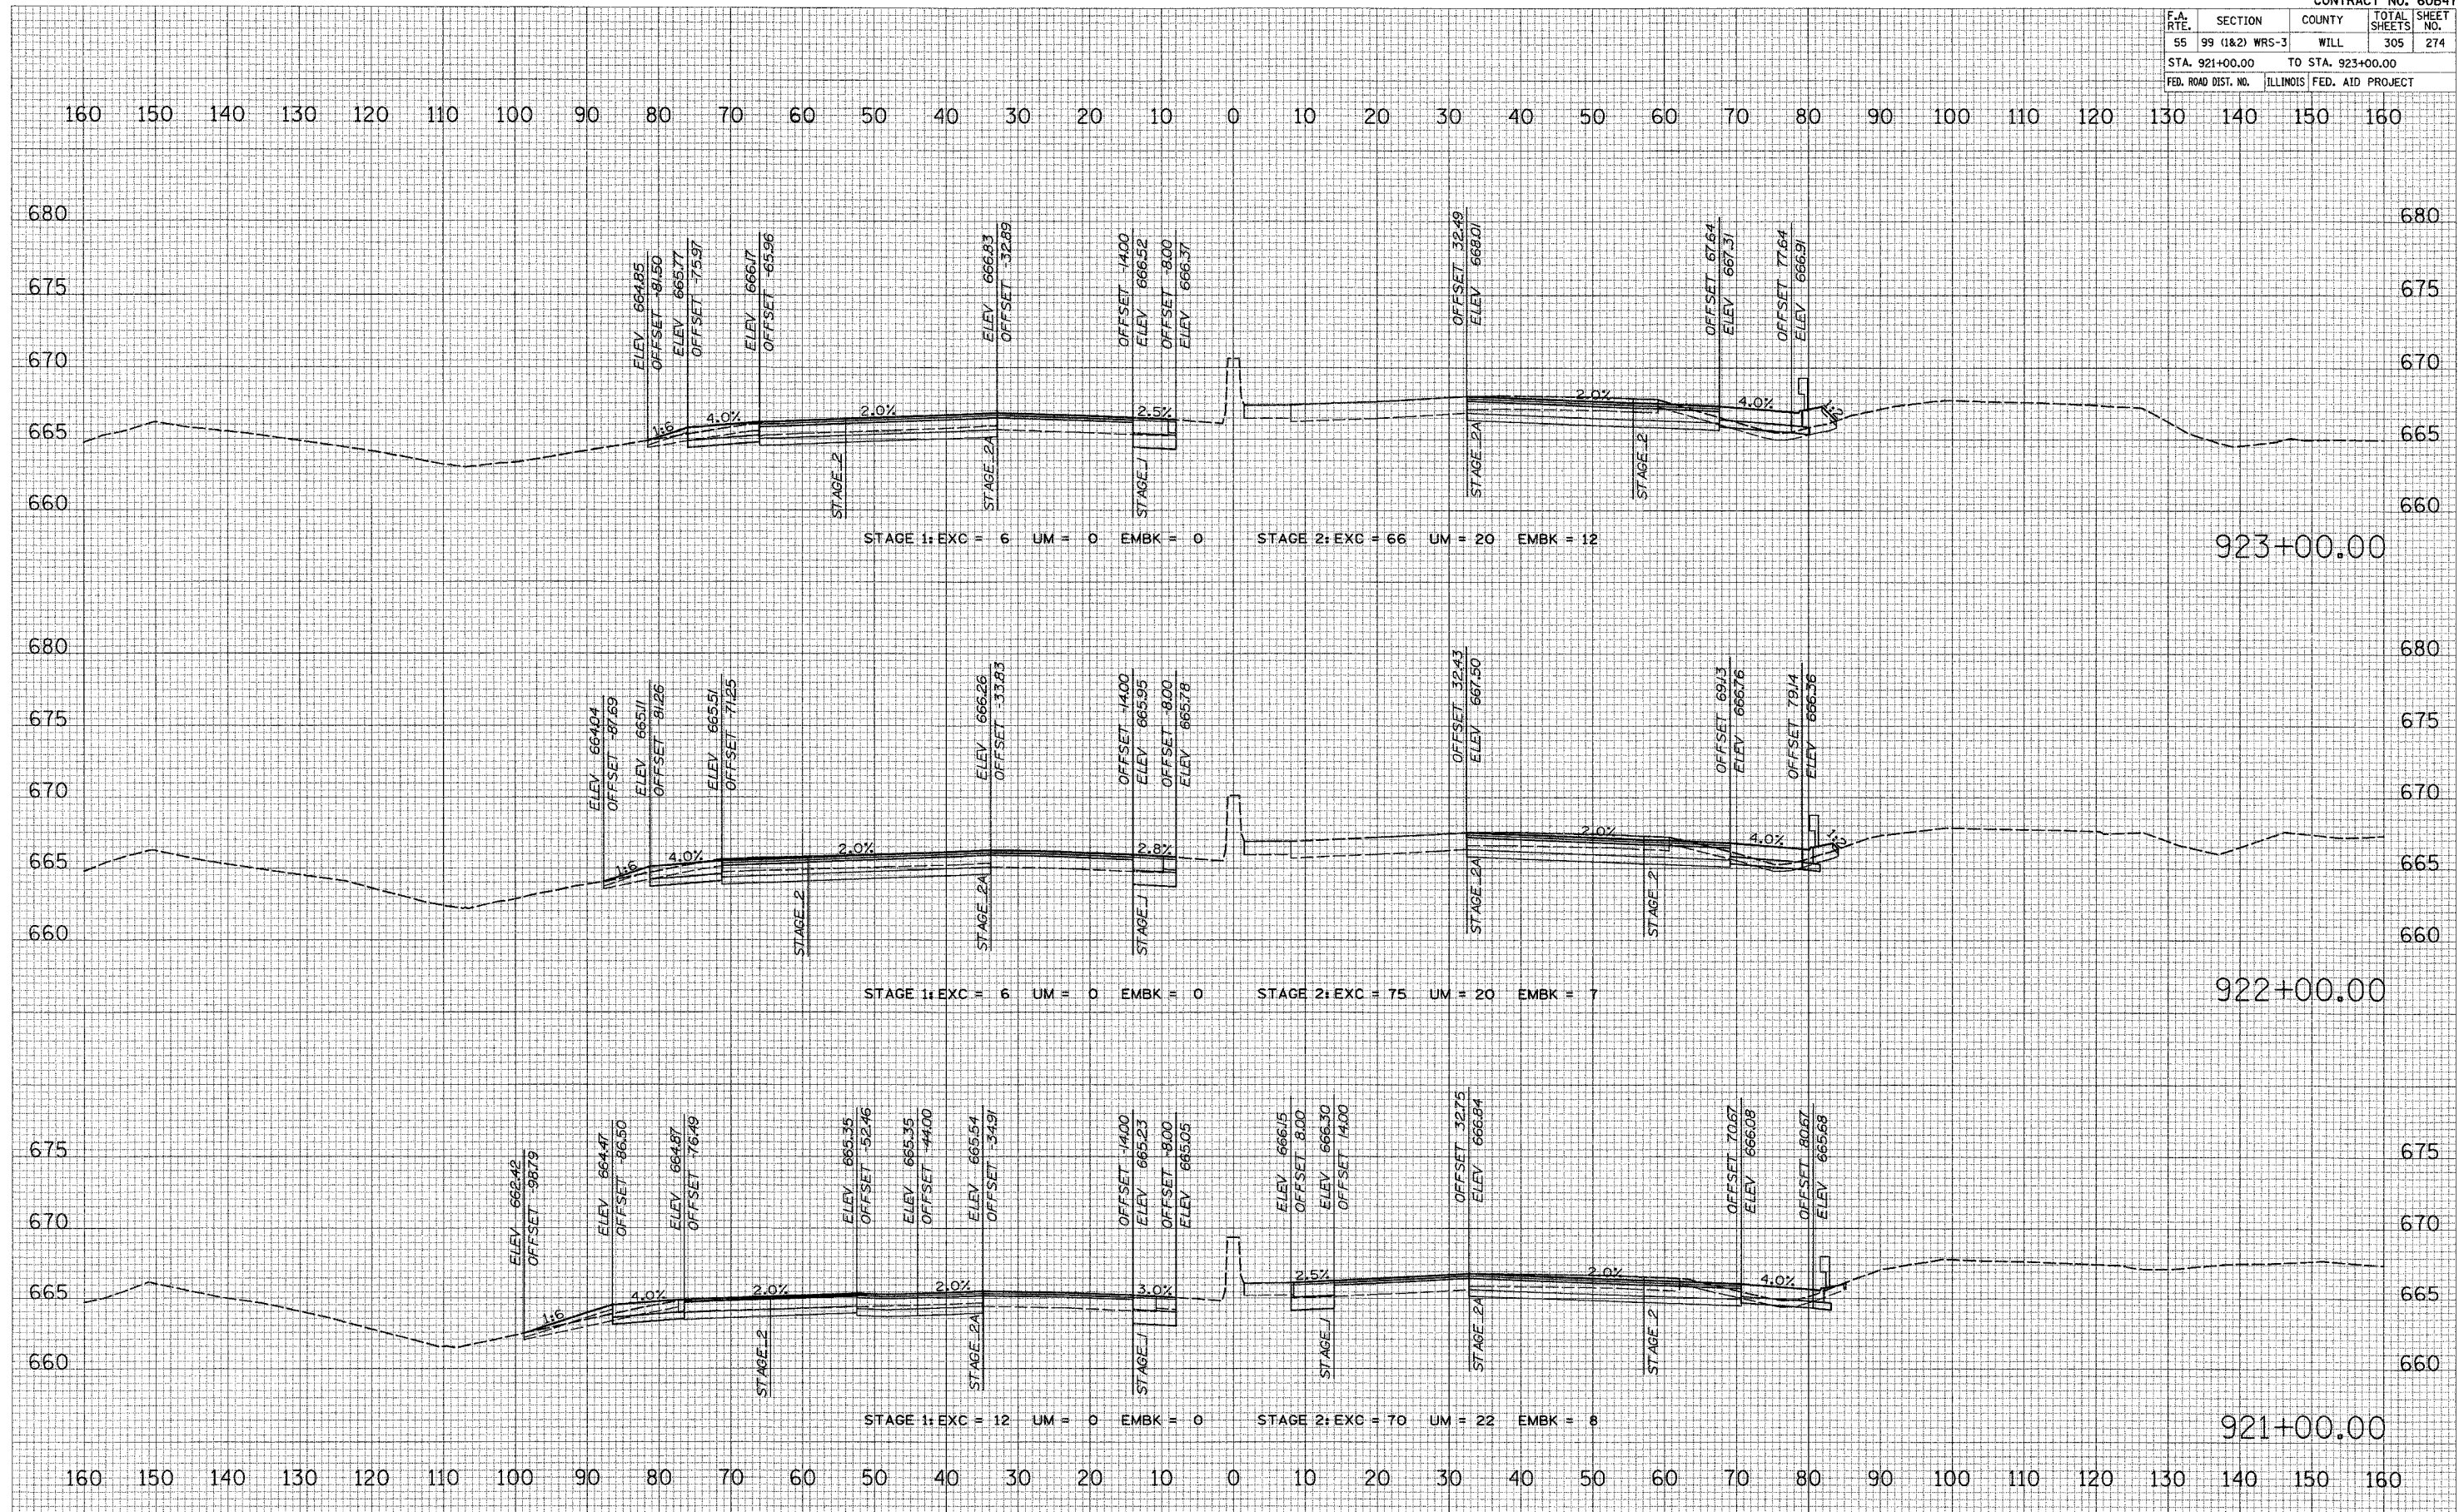

I-55 MAINLINE