


CONTRACT NO. 60B47				
F.A. RTE.	SECTION	COUNTY	TOTAL SHEETS	SHEET NO.
55	99 (I&2)	WRS-3	305	276
STA. 926+00.00		TO STA. 928+00.00		
FED. ROAD DIST. NO.	ILLINOIS	FED. AID PROJECT		

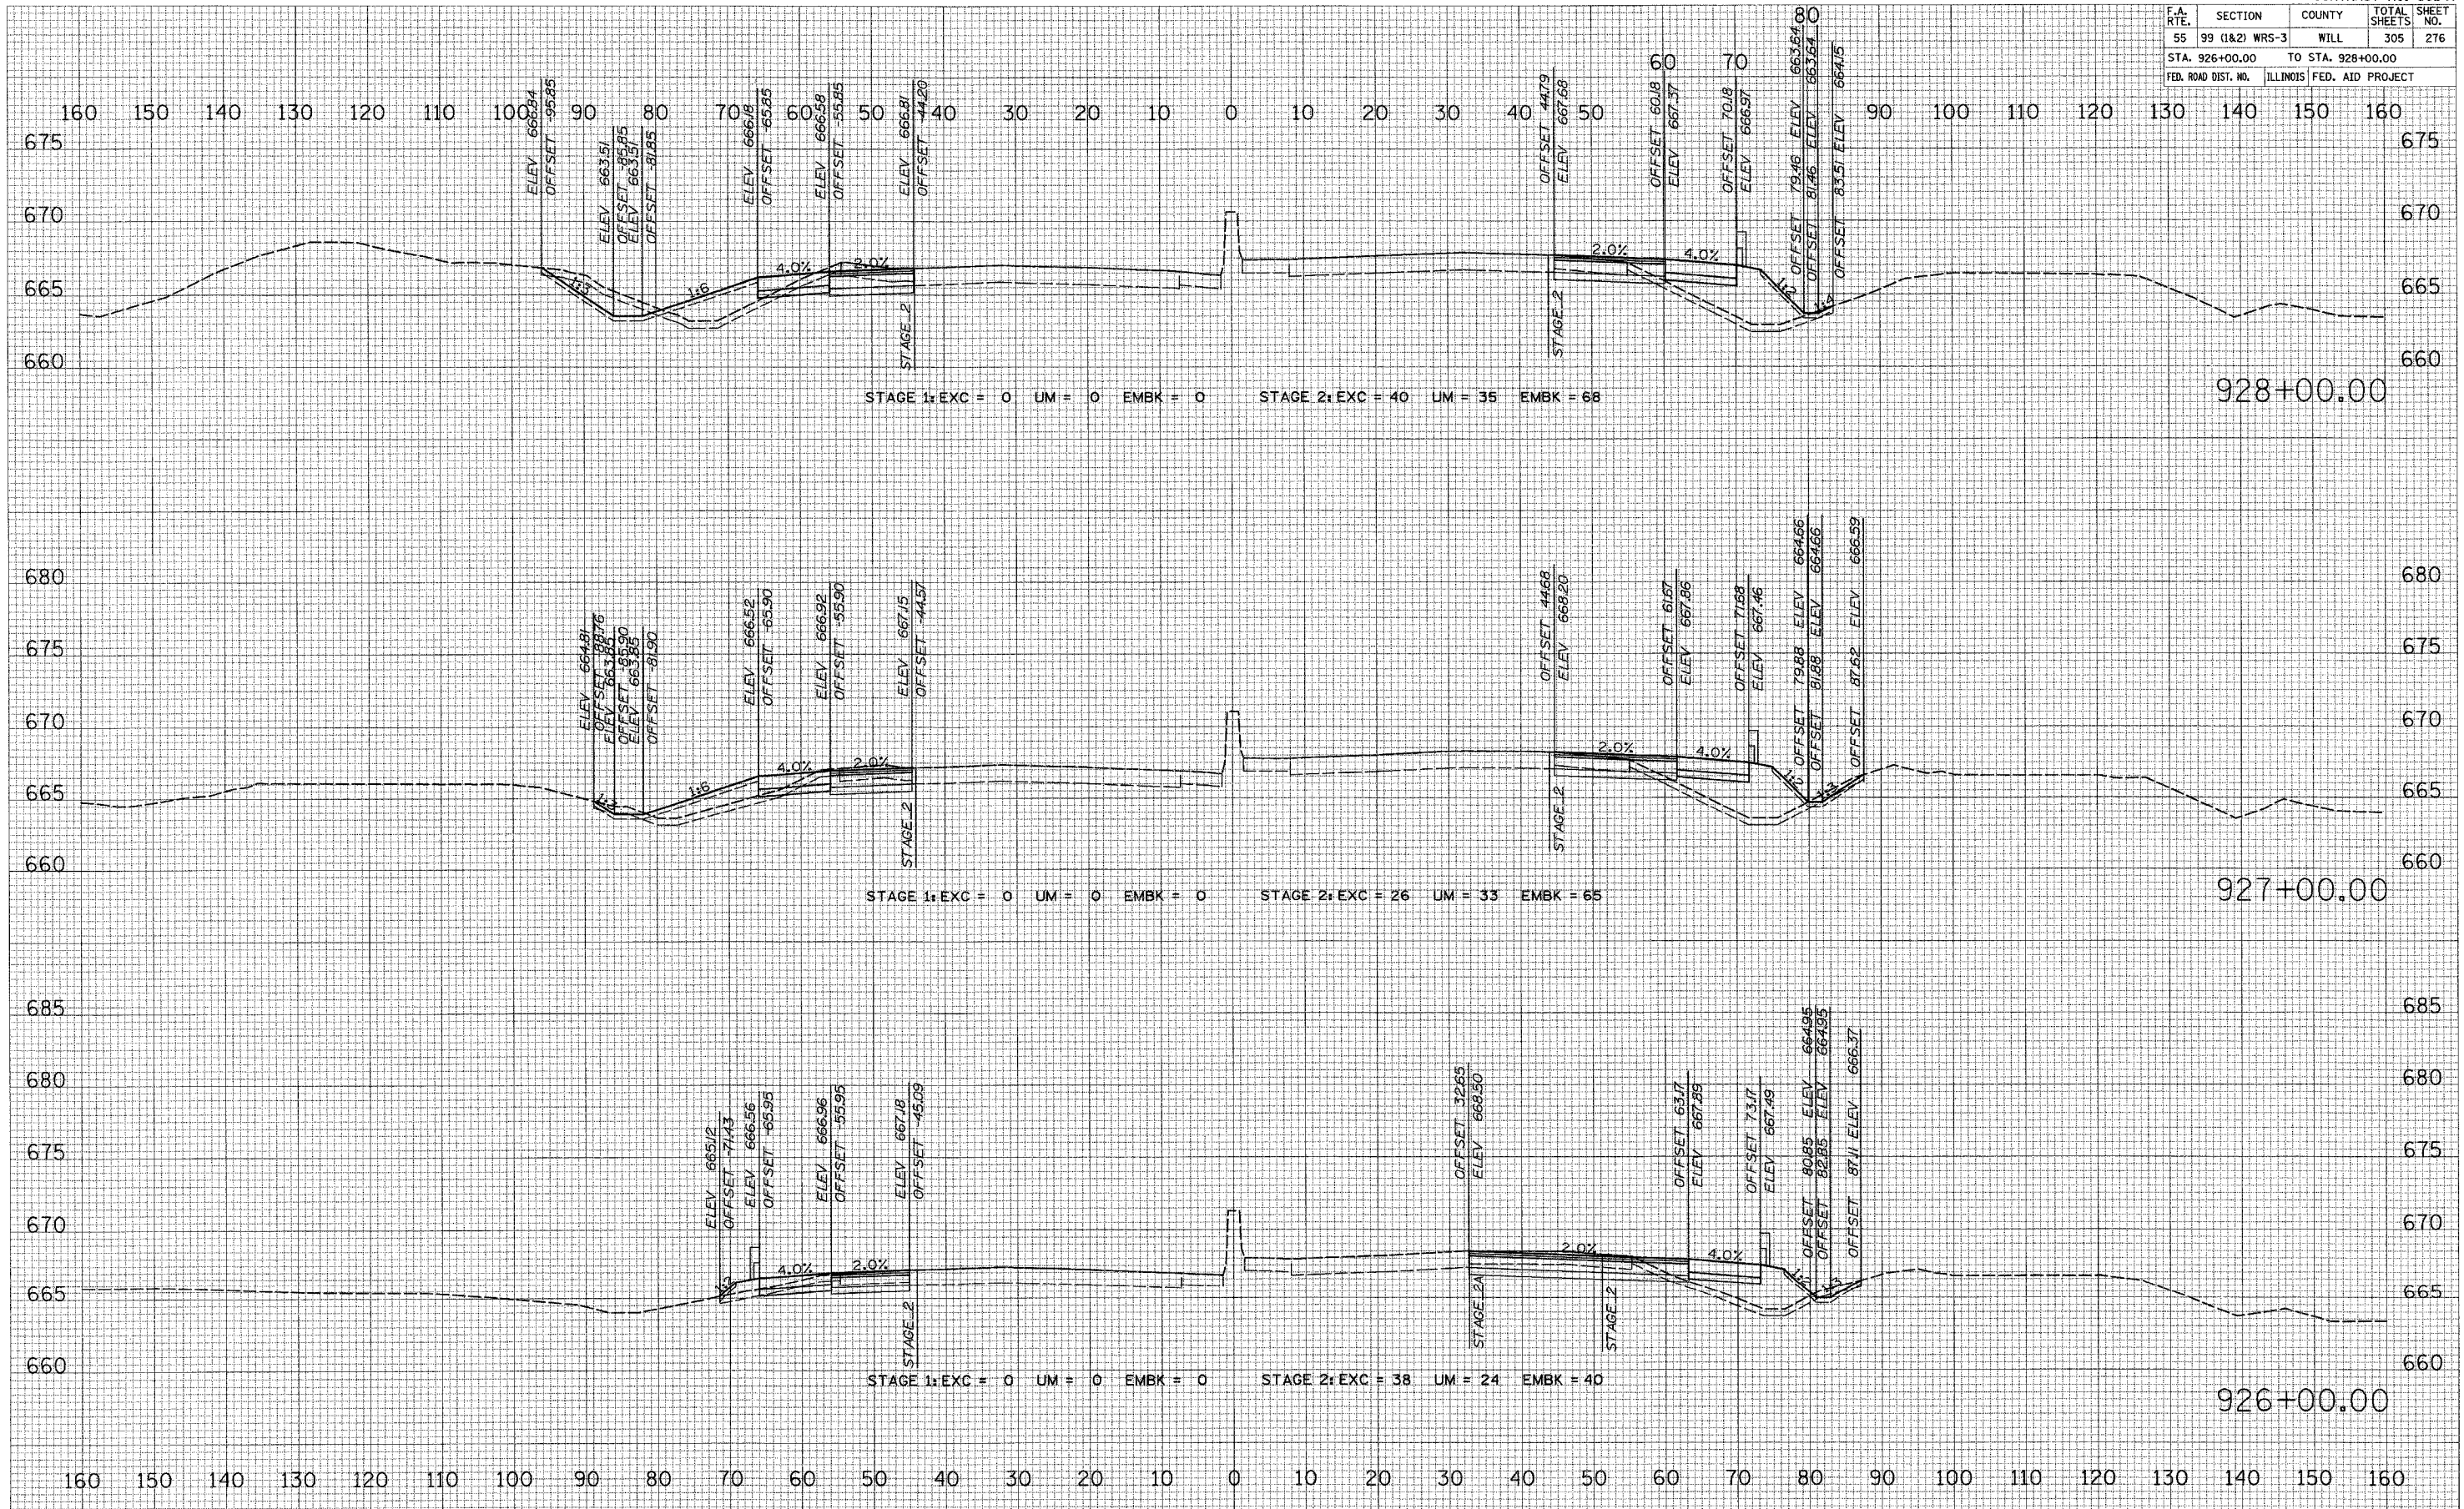

FINAL SURVEYED BY DATE
 SURVEY PLOTTED
 NOTE BOOK TEMPLATE
 AREAS CHECKED

ORIGINAL SURVEYED BY DATE
 SURVEY PLOTTED
 NOTE BOOK TEMPLATE
 AREAS CHECKED

PLOT DATE = 2/20/2007
 FILE NAME = 0FILE1
 USER NAME = USER1