


CONTRACT NO. 60B47				
F.A. RTE.	SECTION	COUNTY	TOTAL SHEETS	SHEET NO.
55	99 (I&2) WRS-3	WILL	305	284
STA. 943+00.00		TO STA. 944+00.00		
FED. ROAD DIST. NO.		ILLINOIS FED. AID PROJECT		

DATE	BY	SURVEY NO.

DATE	BY	SURVEY NO.

PLOT DATE = 2/20/2007
 FILE NAME = #FILEL#
 USER NAME = #USER#

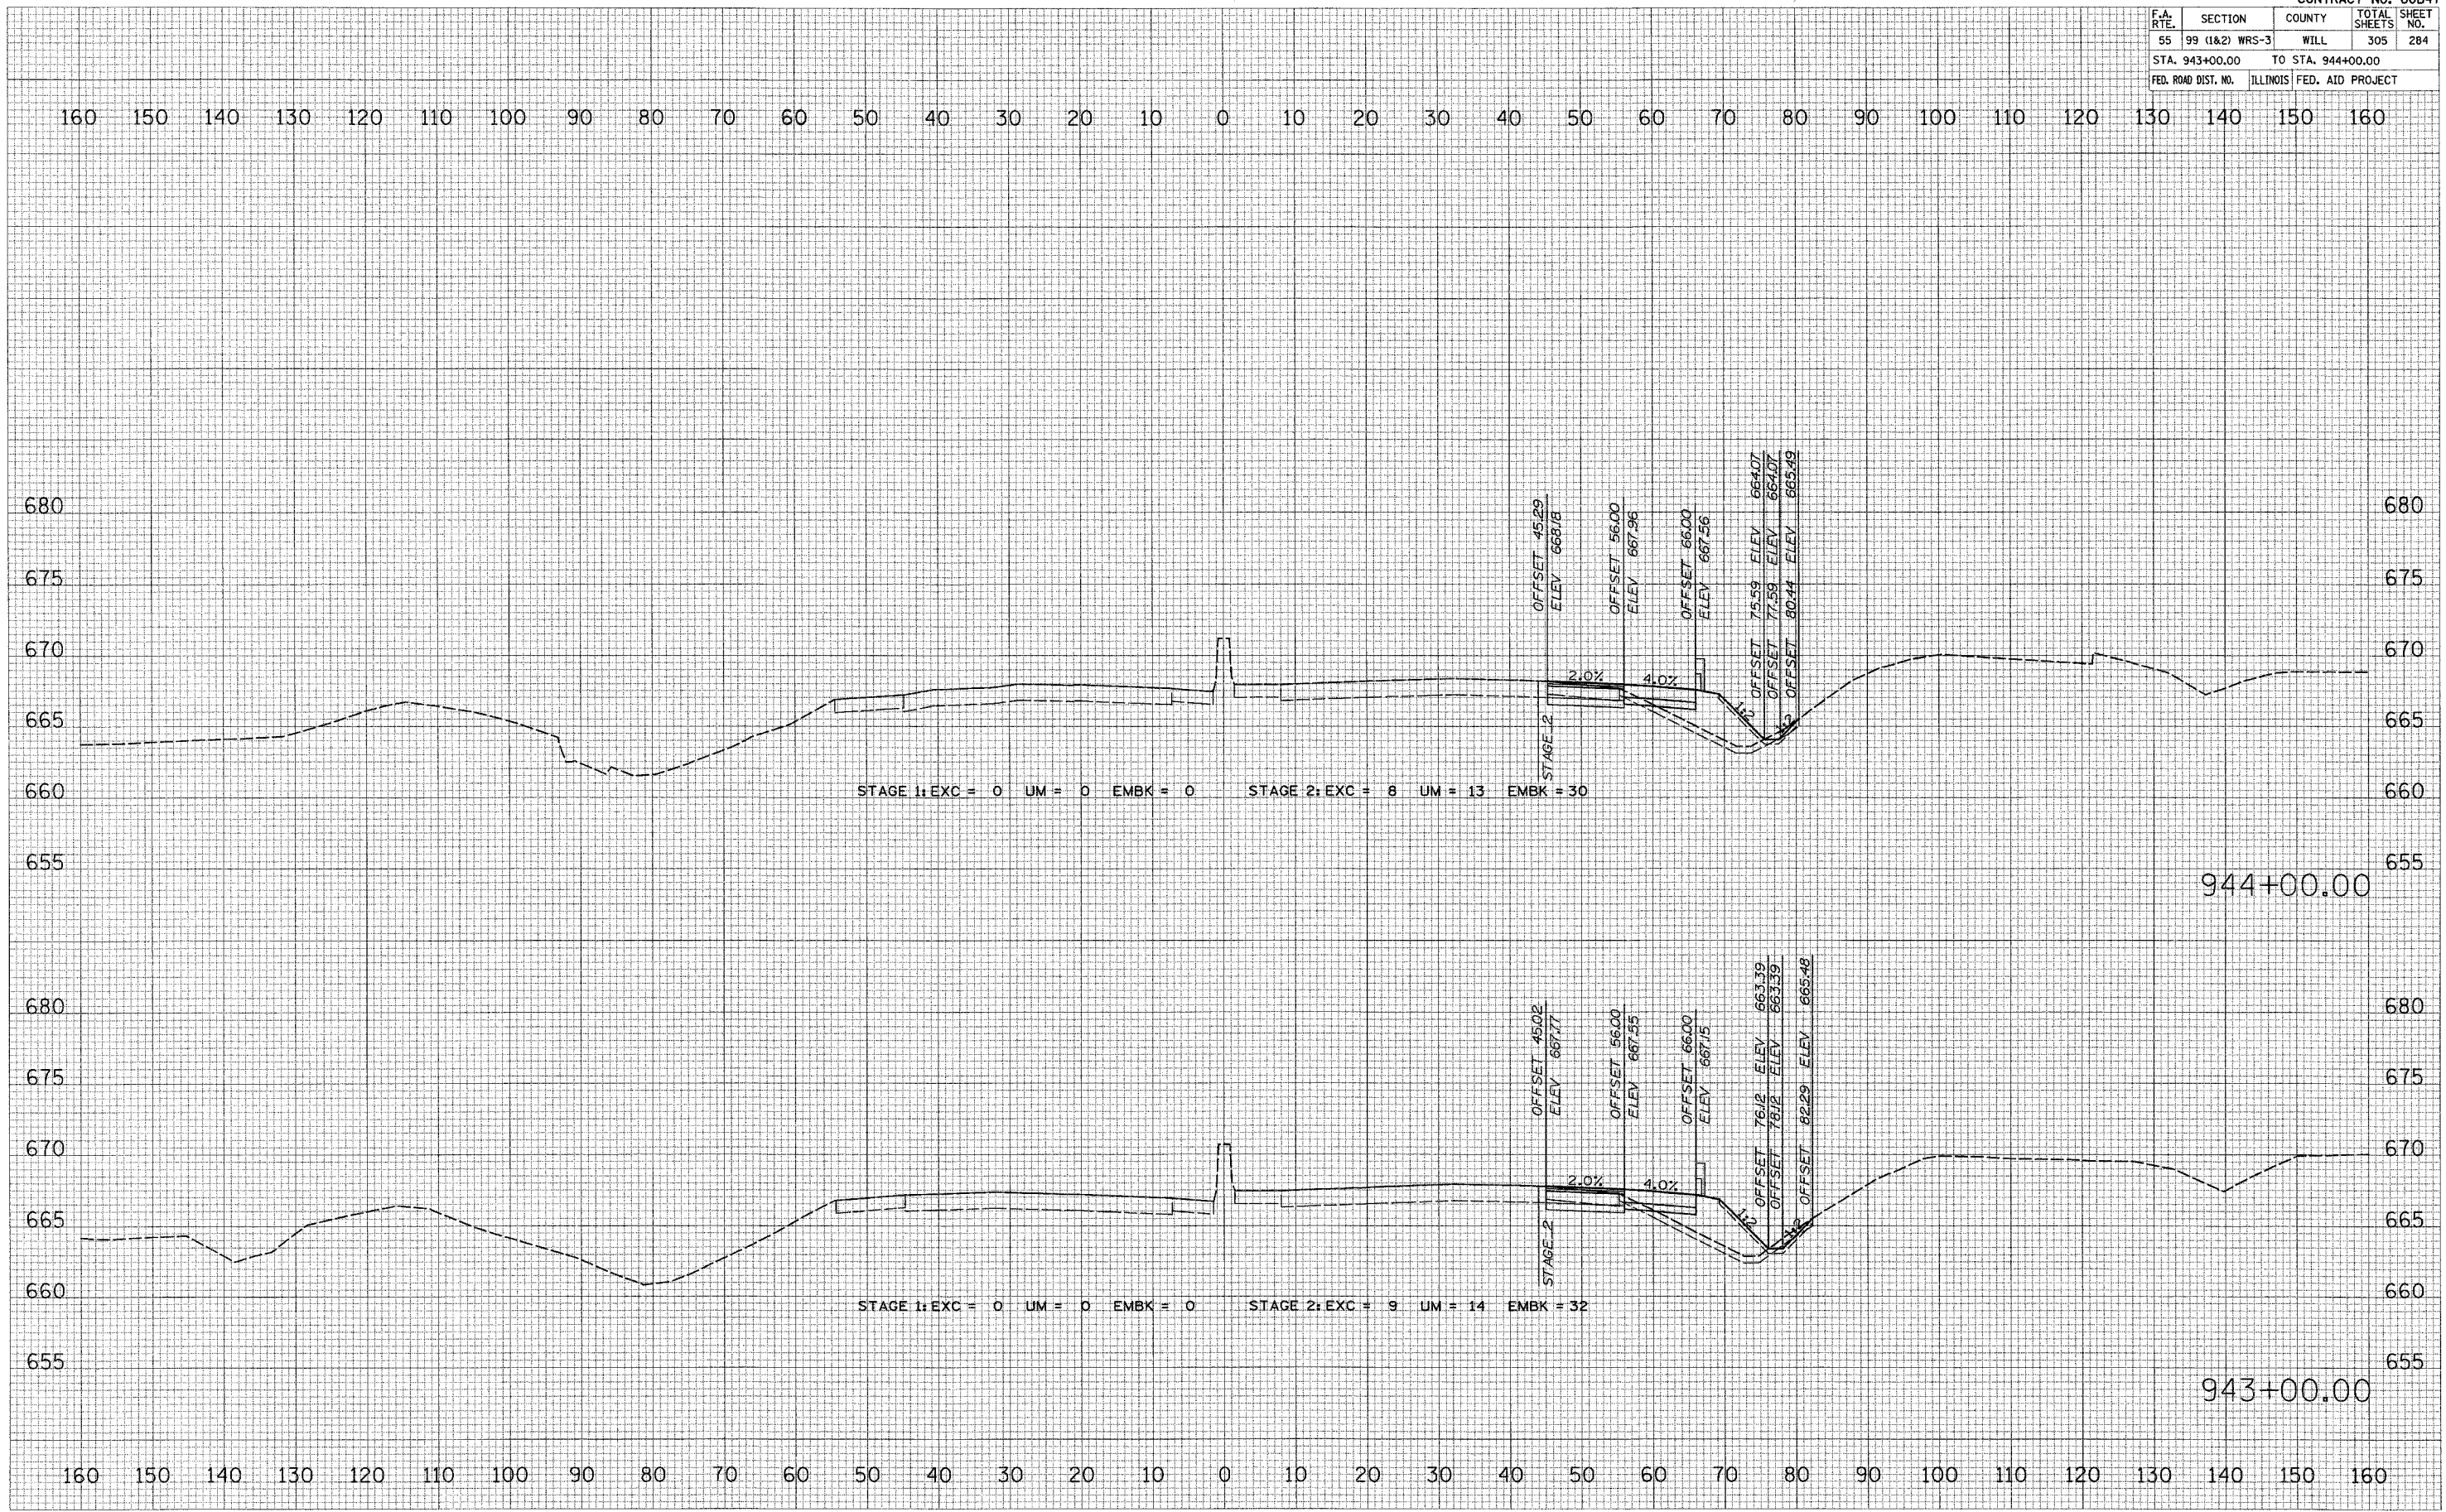

I-55 MAINLINE