


CONTRACT NO. 60B47			
F.A. RTE.	SECTION	COUNTY	TOTAL SHEET NO.
55	99 (1&2) WRS-3	WILL	305 286
STA. 947+00.00		TO STA. 949+00.00	
FED. ROAD DIST. NO.	ILLINOIS	FED. AID PROJECT	

DATE: _____ BY: _____
 SURVEYED: _____
 PLOTTED: _____
 FINAL SURVEY: _____
 NOTE BOOK: _____
 AREAS CHECKED: _____

DATE: _____ BY: _____
 SURVEYED: _____
 PLOTTED: _____
 ORIGINAL SURVEY: _____
 NOTE BOOK: _____
 AREAS CHECKED: _____

DATE = 2/28/2007
 FILE NAME = #FILE#
 PLOT SCALE = #SCALE#
 USER NAME = #USER#

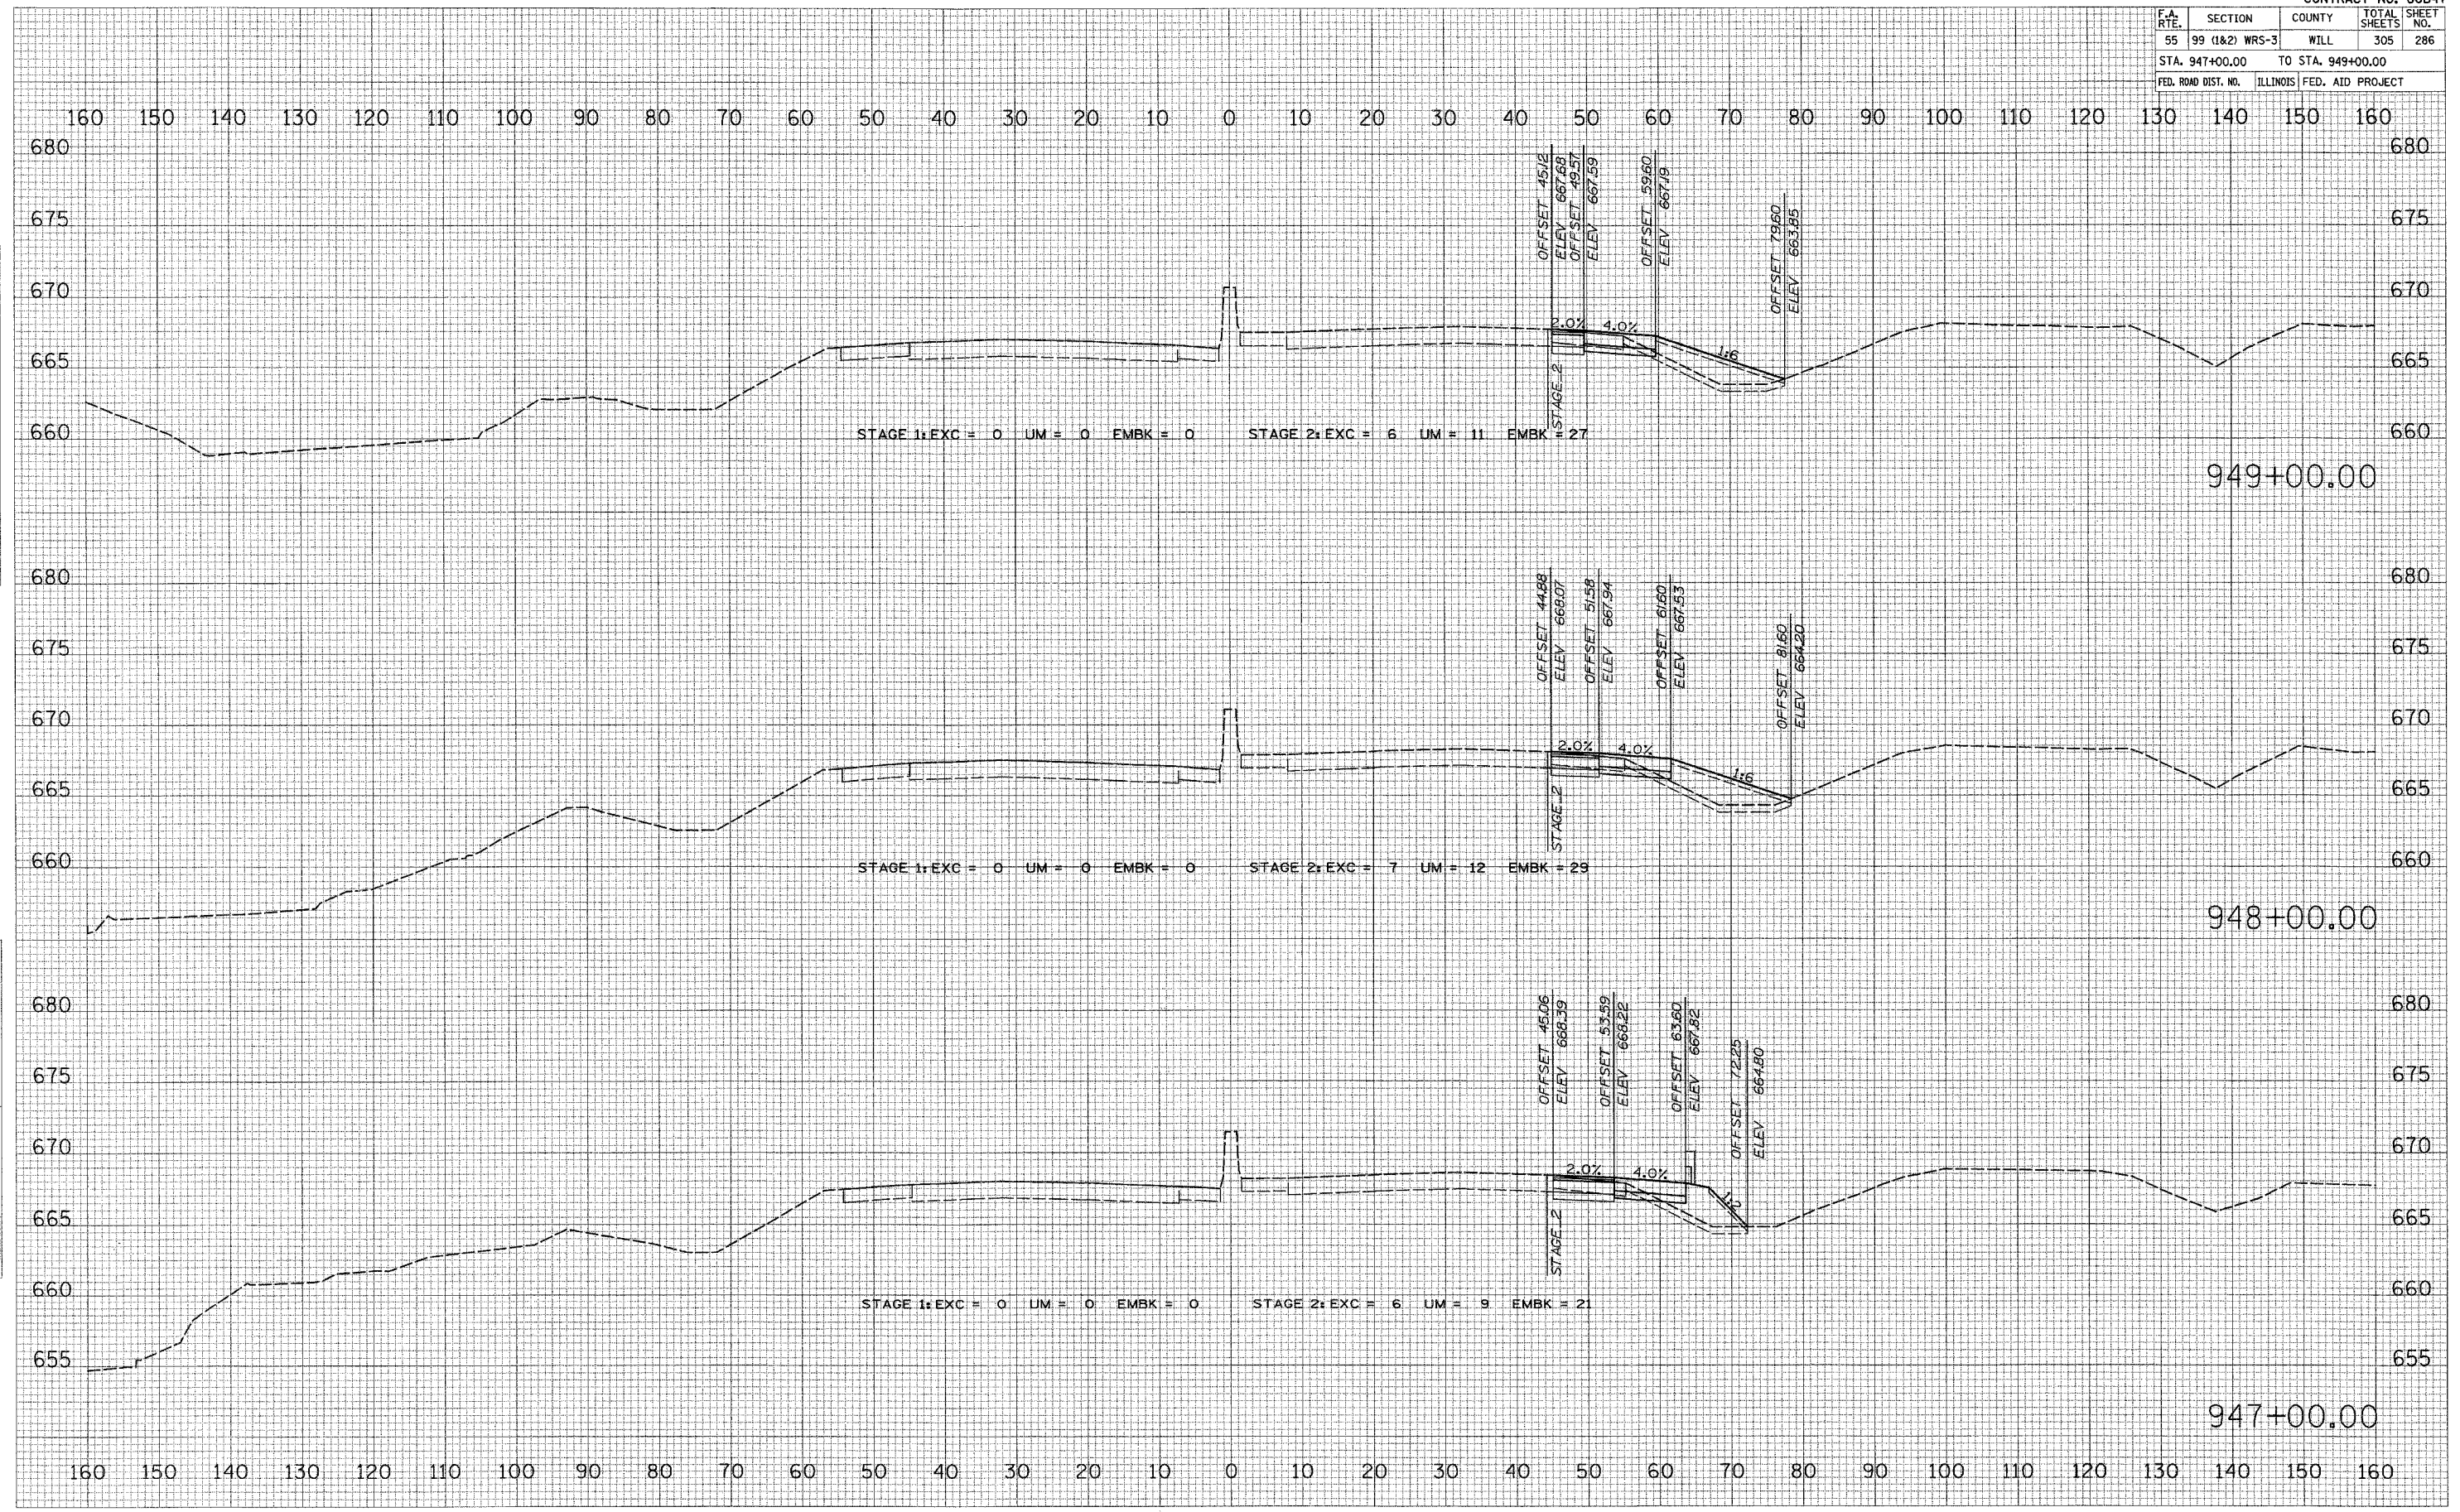

I-55 MAINLINE