


CONTRACT NO. 60B47				
F.A. RTE.	SECTION	COUNTY	TOTAL SHEETS	SHEET NO.
55	99 (1&2) WRS-3	WILL	305	287
STA. 950+00.00		TO STA. 951+00.00		
FED. ROAD DIST. NO.		ILLINOIS FED. AID PROJECT		

FINAL SURVEY NOTE BOOK NO.	CHECKED	DATE
PLOTTED		
TEMPLATE		
AREAS CHECKED		

ORIGINAL SURVEY NOTE BOOK NO.	CHECKED	DATE
PLOTTED		
TEMPLATE		
AREAS CHECKED		

PLOT DATE = 2/20/2007  
 FILE NAME = #FILE#  
 USER NAME = #USER#

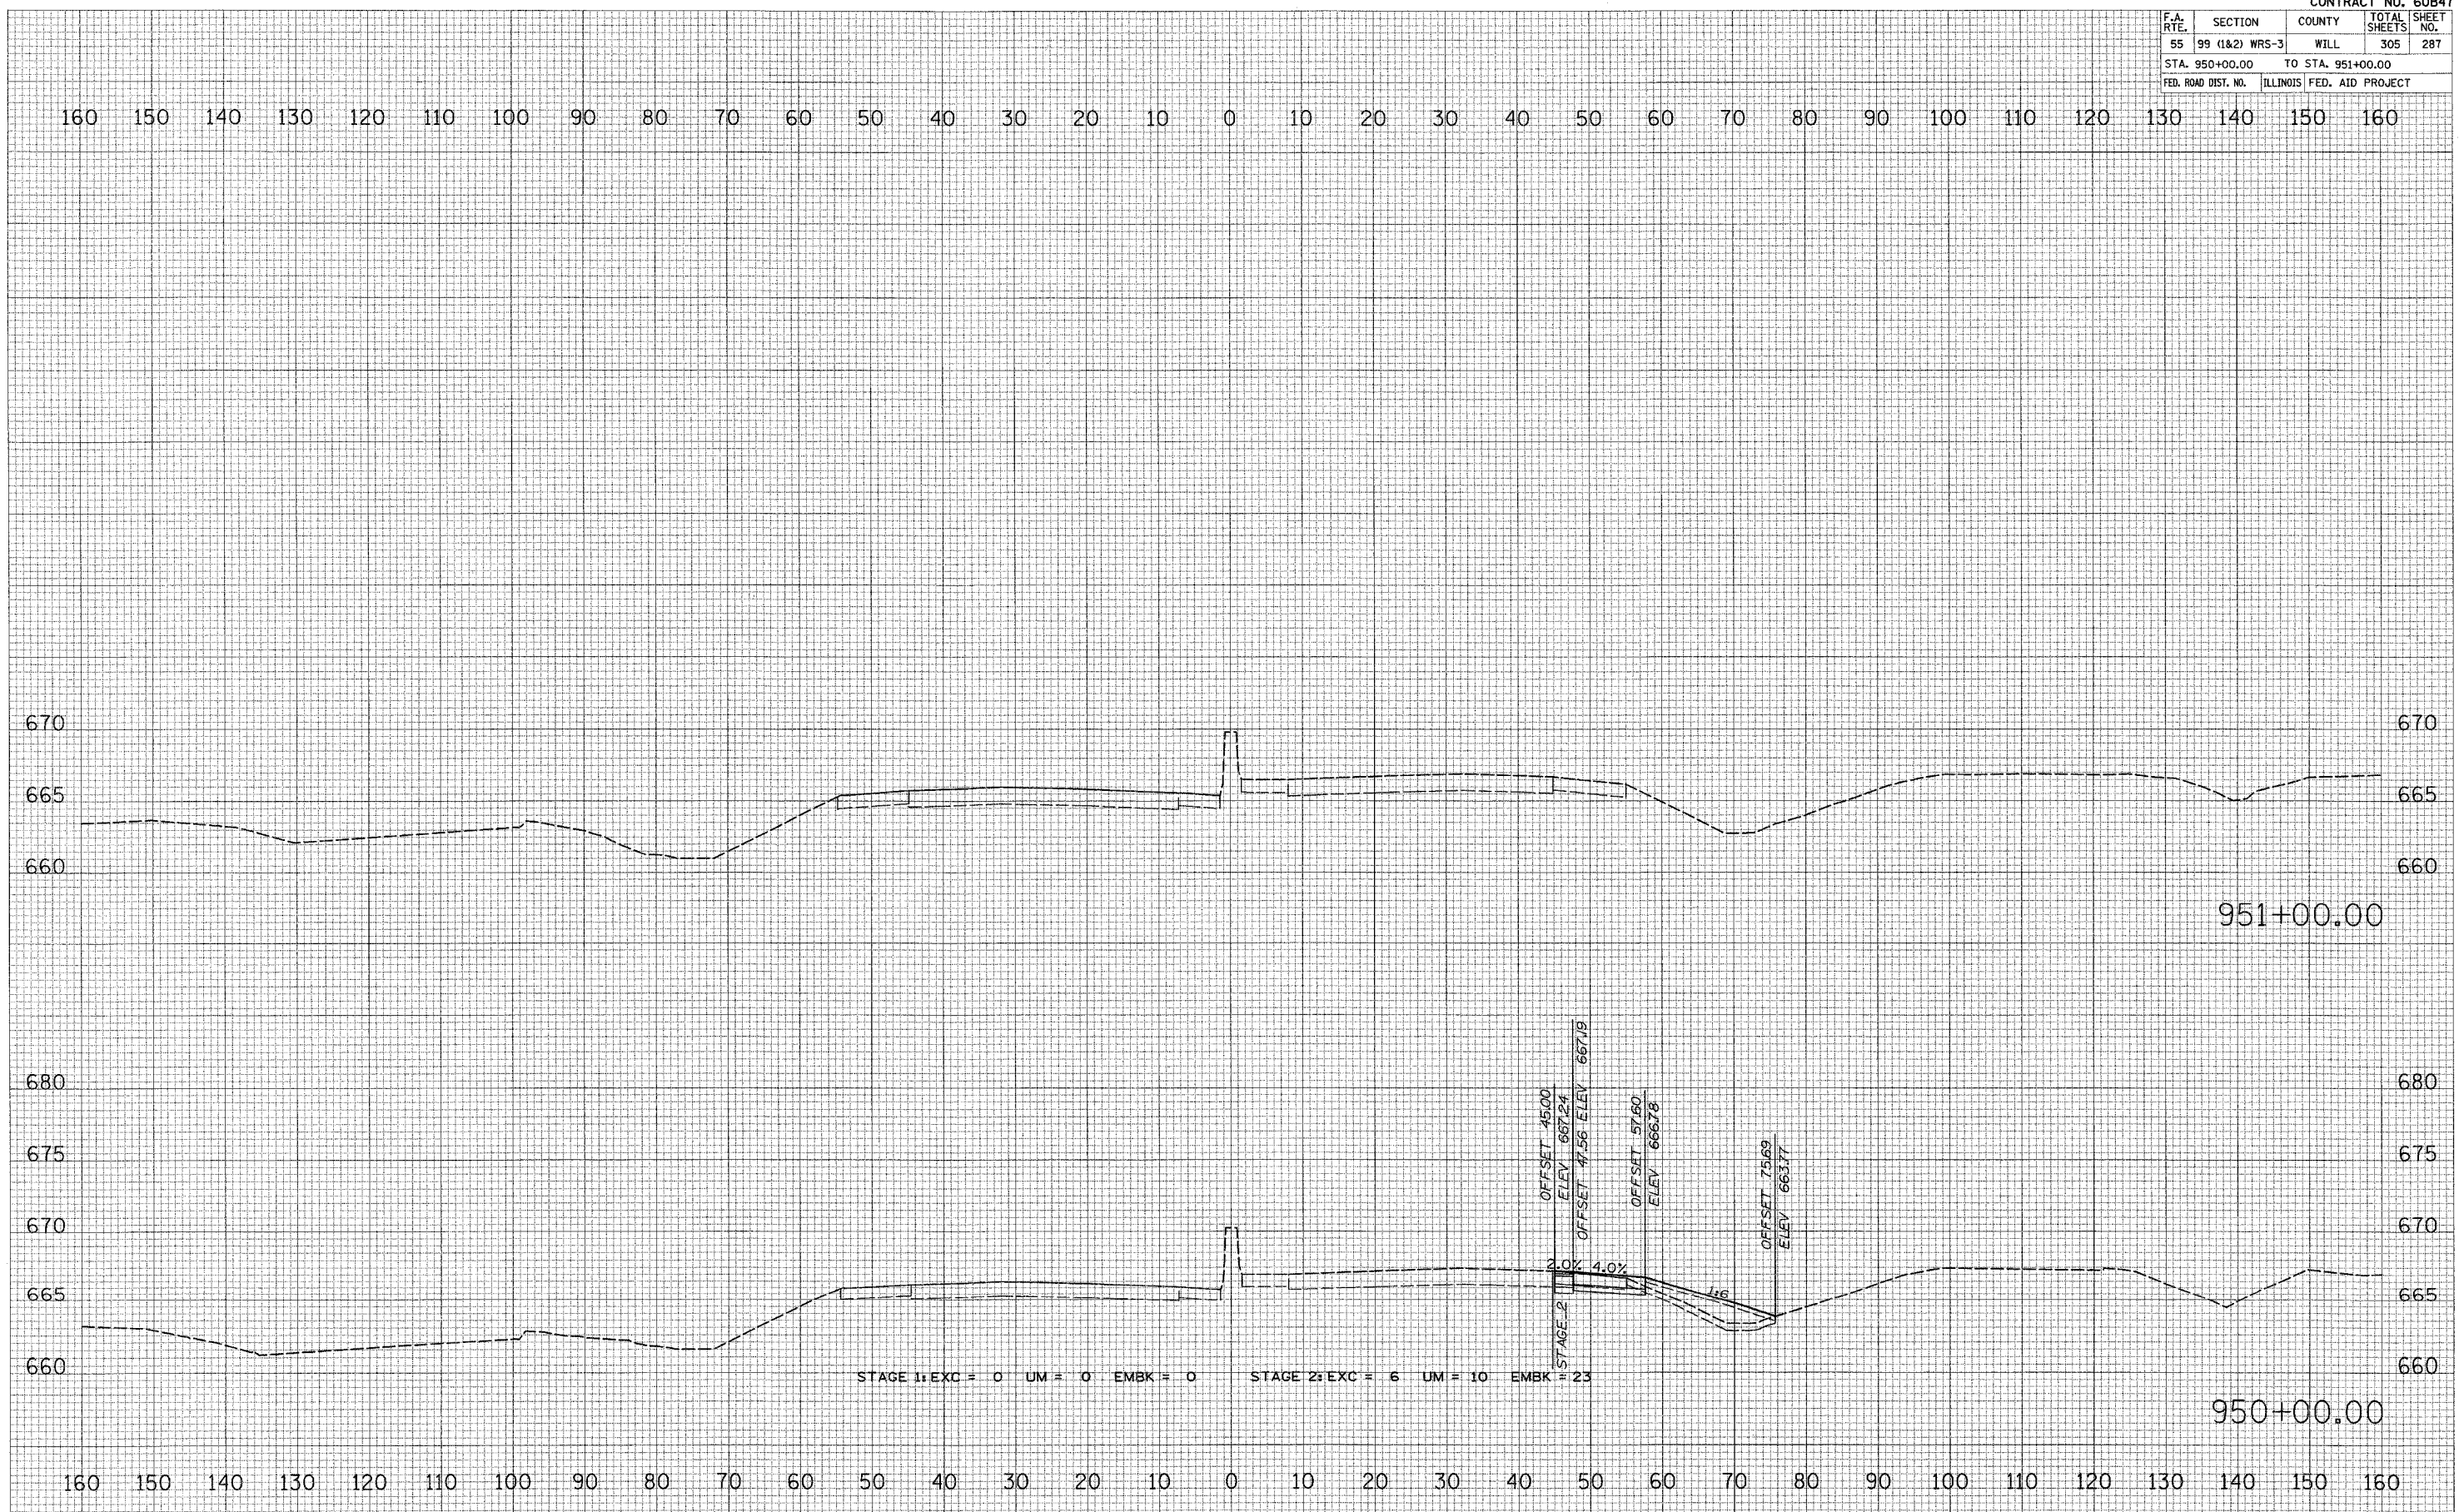

I-55 MAINLINE