


CONTRACT NO. 60B47

F.A. RTE.	SECTION	COUNTY	TOTAL SHEETS	SHEET NO.
55	99 (1&2) WRS-3	WILL	305	291
STA. 4912+50.00 TO STA. 4913+00.00				
FED. ROAD DIST. NO. ILLINOIS		FED. AID PROJECT		

FINAL SURVEY	DATE
BY	
SURVEYED	
NOTE BOOK	
TEMPLATE	
AREAS	
CHECKED	

ORIGINAL SURVEY	DATE
BY	
SURVEYED	
NOTE BOOK	
TEMPLATE	
AREAS	
CHECKED	

PLOT DATE = 2/16/2007
 FILE NAME = 6FILES
 PLOT SCALE = 1/4"=1'-0"
 USER NAME = RUBENS

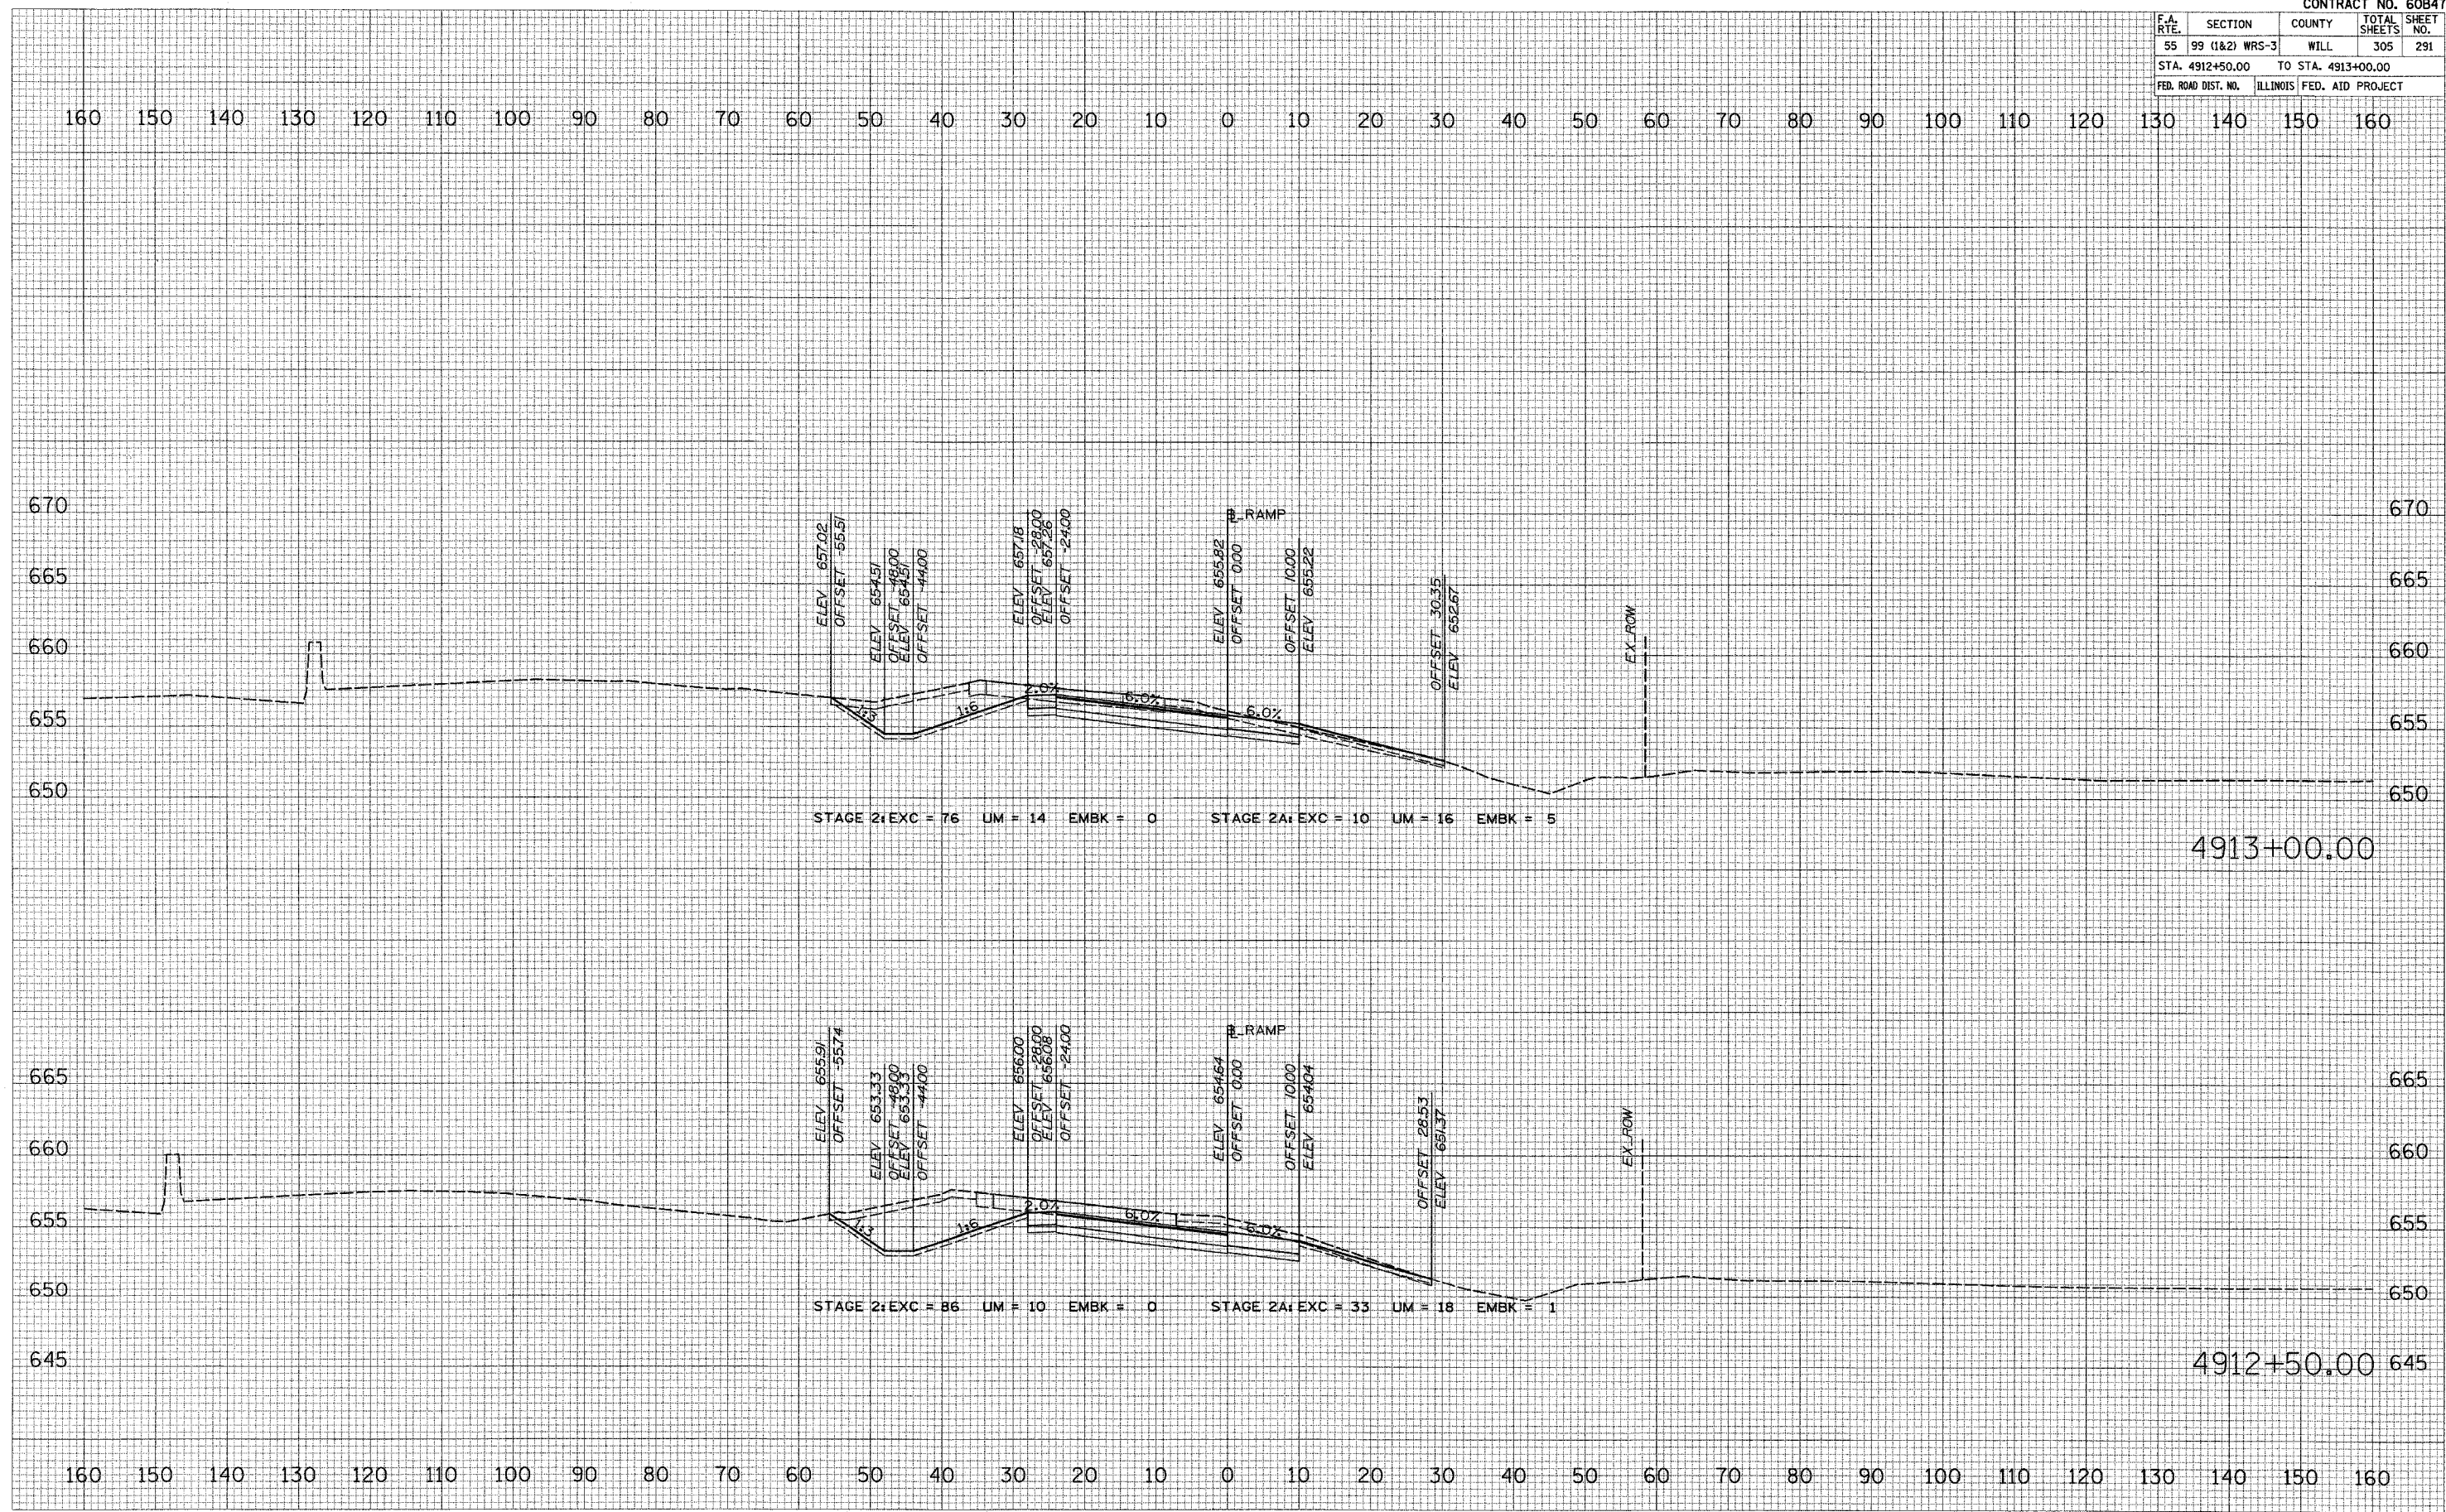

NORTHBOUND WEBER ROAD ENTRANCE TO I-55