


CONTRACT NO. 60B47				
F.A. RTE.	SECTION	COUNTY	TOTAL SHEETS	SHEET NO.
55	99 (I&2) WRS-3	WILL	305	292
STA. 4913+50.00		TO STA. 4914+00.00		
FED. ROAD DIST. NO.	ILLINOIS	FED. AID PROJECT		

FINAL SURVEY  
 NOTE BOOK NO. \_\_\_\_\_  
 CHECKED BY \_\_\_\_\_  
 PLOTTED BY \_\_\_\_\_  
 TEMPLATE NO. \_\_\_\_\_  
 AREAS CHECKED BY \_\_\_\_\_

ORIGINAL SURVEY  
 NOTE BOOK NO. \_\_\_\_\_  
 CHECKED BY \_\_\_\_\_  
 PLOTTED BY \_\_\_\_\_  
 TEMPLATE NO. \_\_\_\_\_  
 AREAS CHECKED BY \_\_\_\_\_

PLOT DATE = 2/16/20\*  
 FILE NAME = #FILE#\*  
 PLOT SCALE = #SCALE#\*  
 USER NAME = #USER#

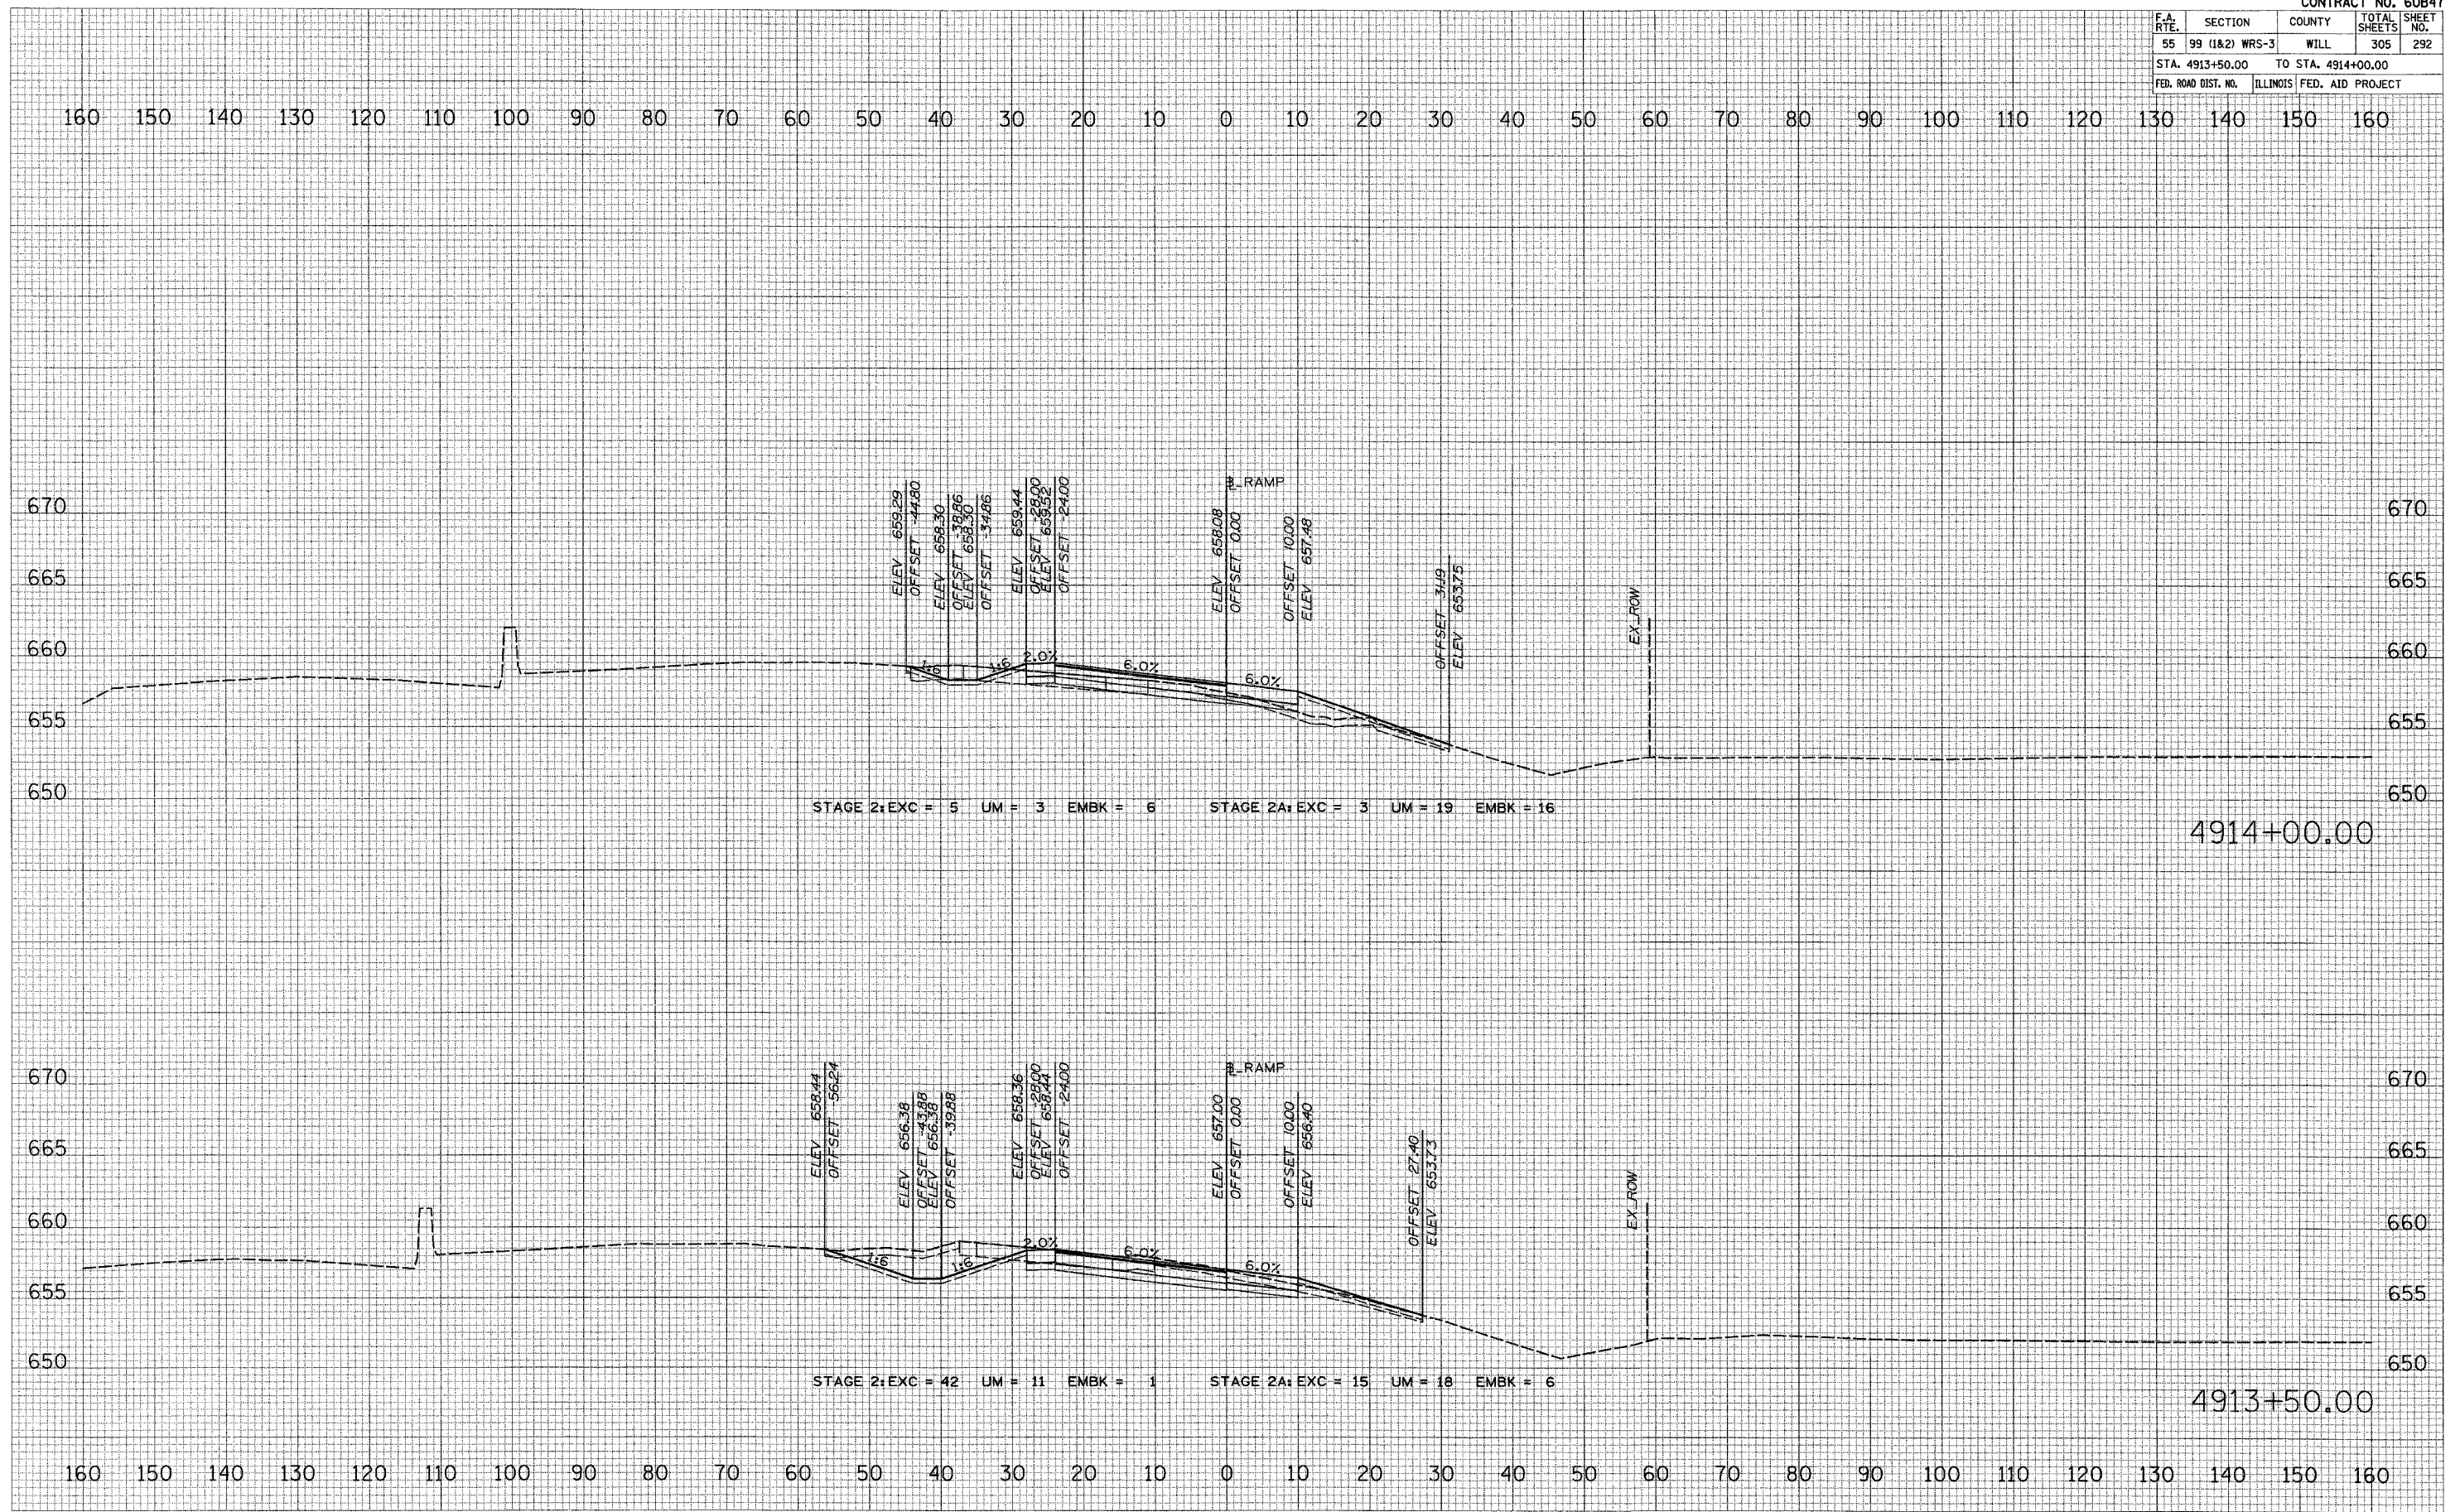

**NORTHBOUND WEBER ROAD ENTRANCE TO I-55**