


CONTRACT NO. 60B47			
F.A. RTE.	SECTION	COUNTY	TOTAL SHEET NO.
55	99 (I&2) WRS-3	WILL	305 297
STA. 1907+00.00		TO STA. 1908+00.00	
FED. ROAD DIST. NO. ILLINOIS FED. AID PROJECT			

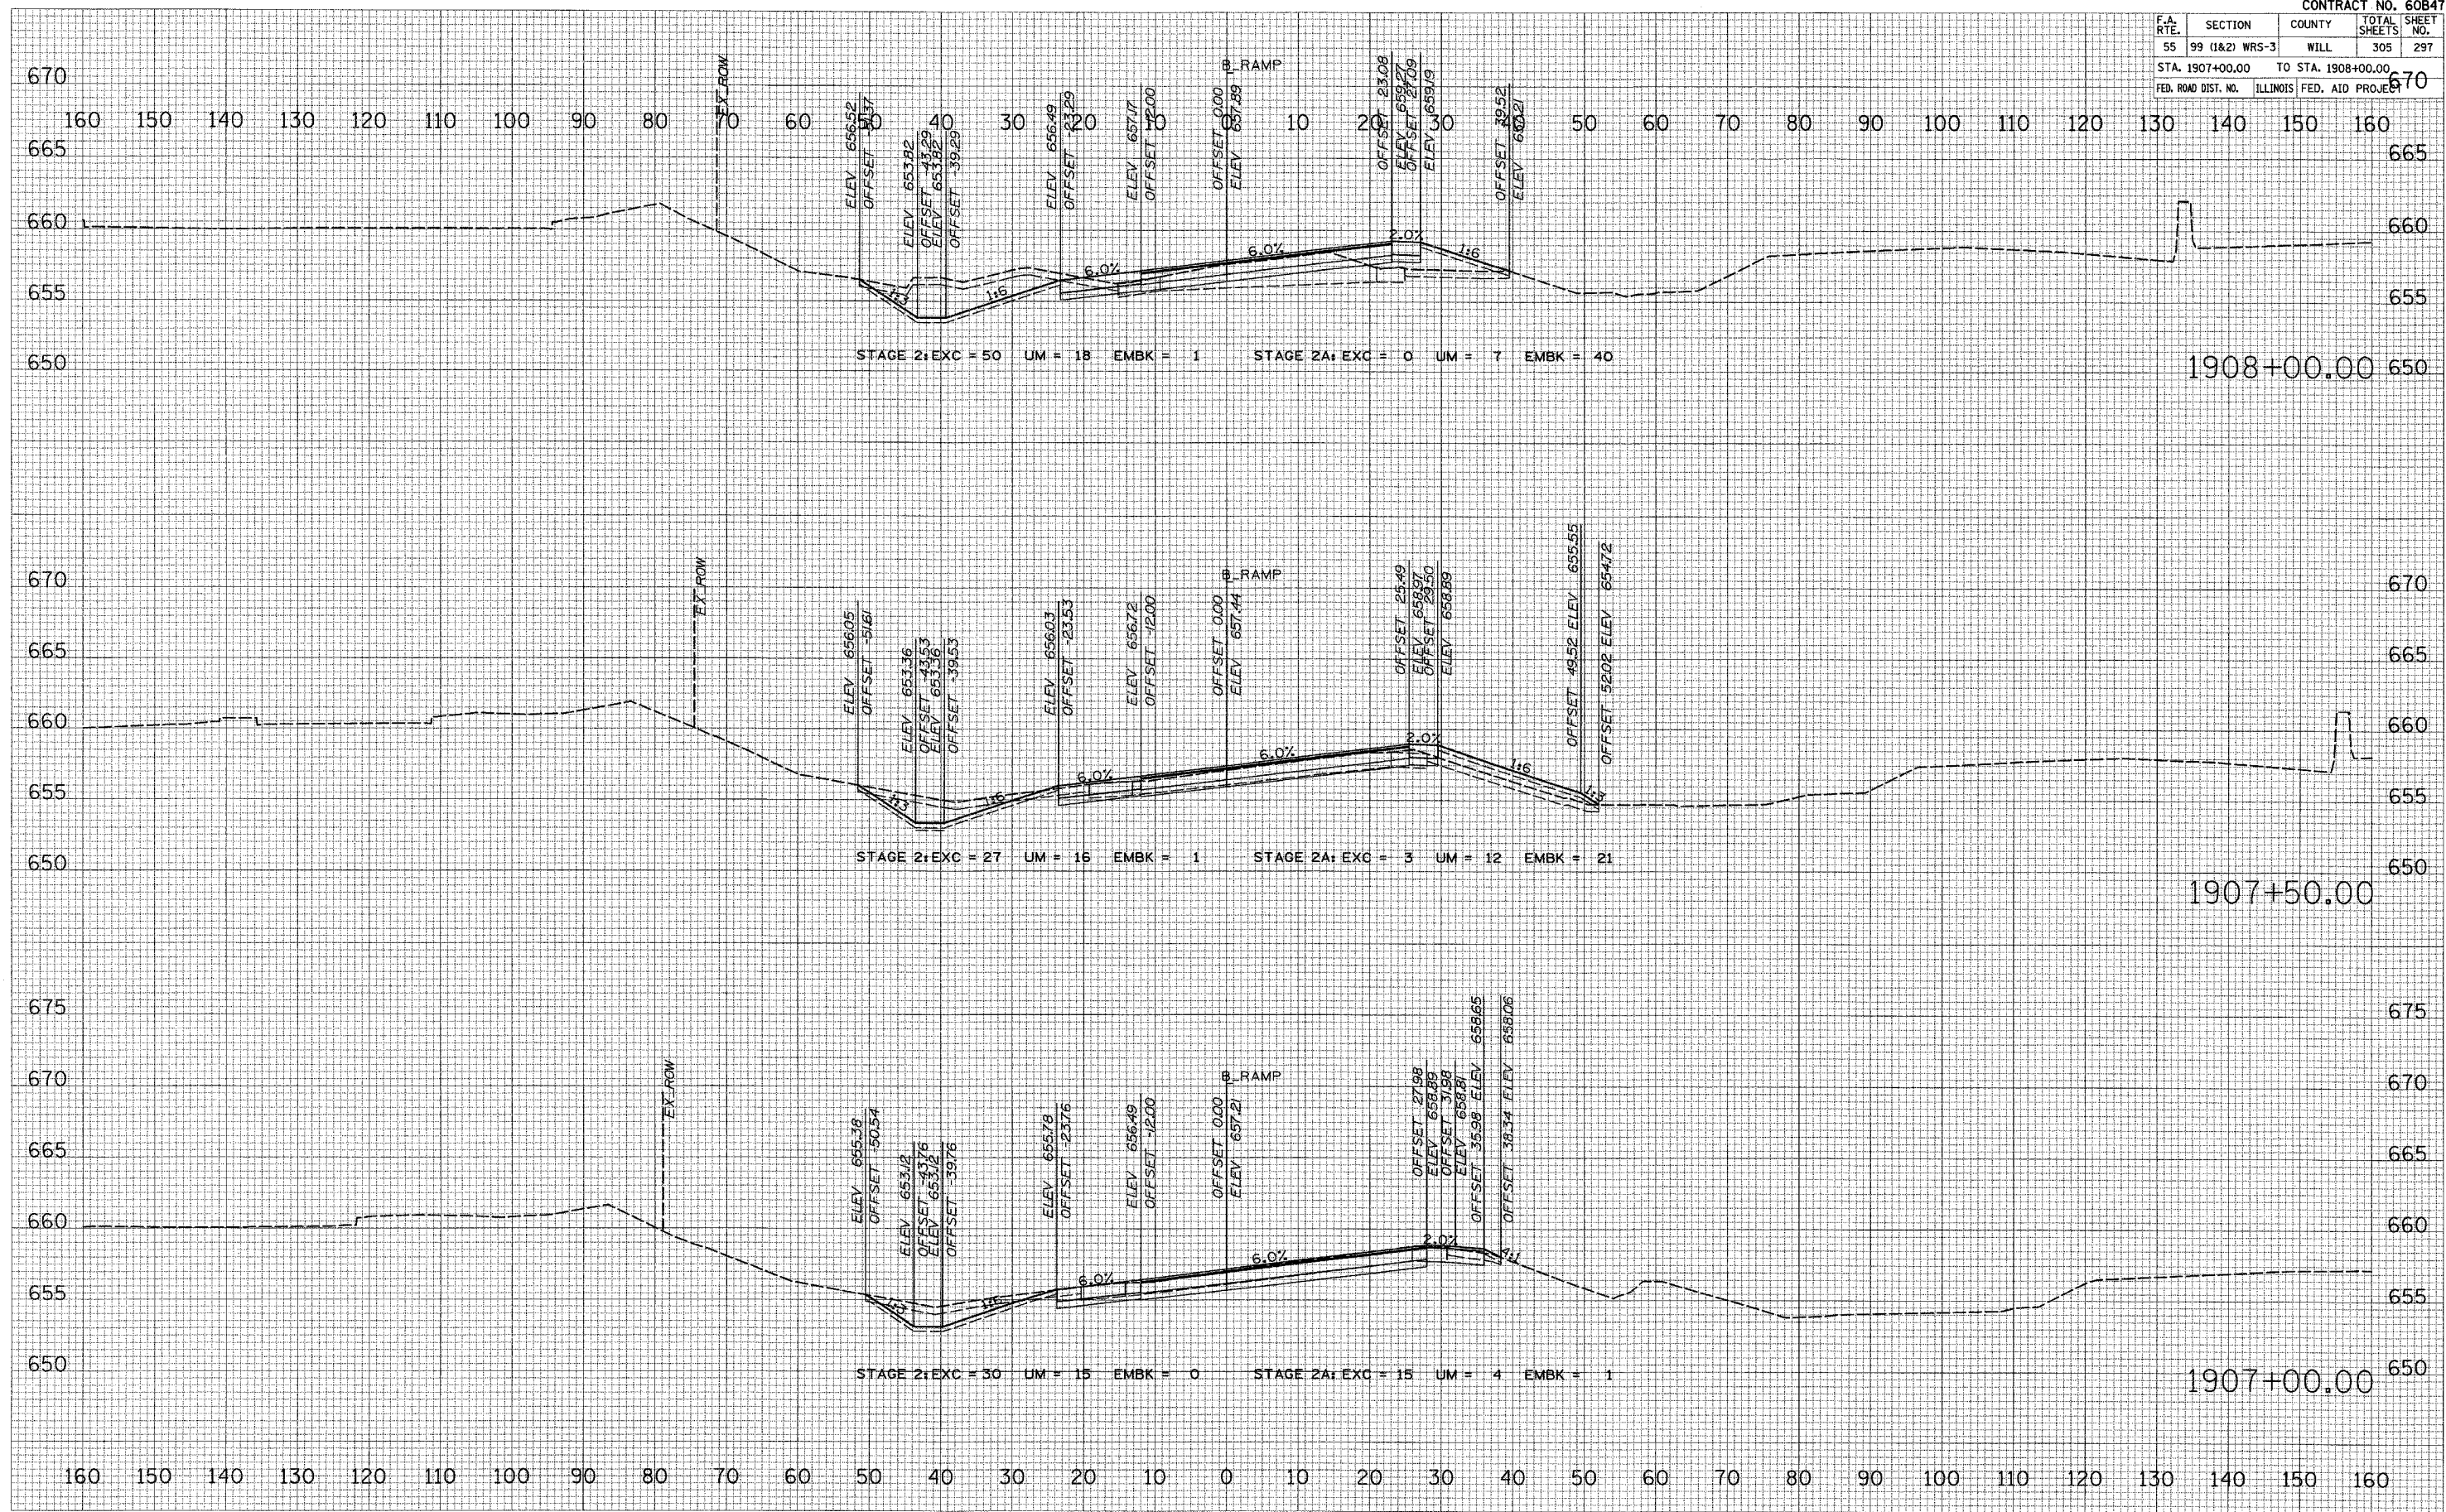

FINAL SURVEY PLOTTED TEMPLATE AREAS CHECKED

DATE: _____ BY: _____

NO. _____

ORIGINAL SURVEY PLOTTED TEMPLATE AREAS CHECKED

DATE: _____ BY: _____

NO. _____

DATE = 2/16/2007
 FILE NAME = FILE1
 PLOT SCALE = 1"=40'
 USER NAME = RUSBY