

CONTRACT NO. 60B47				
F.A. RTE.	SECTION	COUNTY	TOTAL SHEETS	SHEET NO.
55	99 (1&2) WRS-3	WILL	305	298
STA. 1908+50.00		TO STA. 1909+50.00		
FED. ROAD DIST. NO.	ILLINOIS	FED. AID PROJECT		

BY: _____ DATE: _____

REVISIONS:

NO.	DATE	DESCRIPTION

FINAL SURVEY: _____
 SURVEY PLOTTED: _____
 NOTE BOOK: _____
 NO. _____


BY: _____ DATE: _____

REVISIONS:

NO.	DATE	DESCRIPTION

ORIGINAL SURVEY: _____
 SURVEY PLOTTED: _____
 NOTE BOOK: _____
 NO. _____

PLOT DATE = 2/15/2007
 FILE NAME = #FILE#
 PLOTTER = #PLOT#
 USER NAME = #USER#

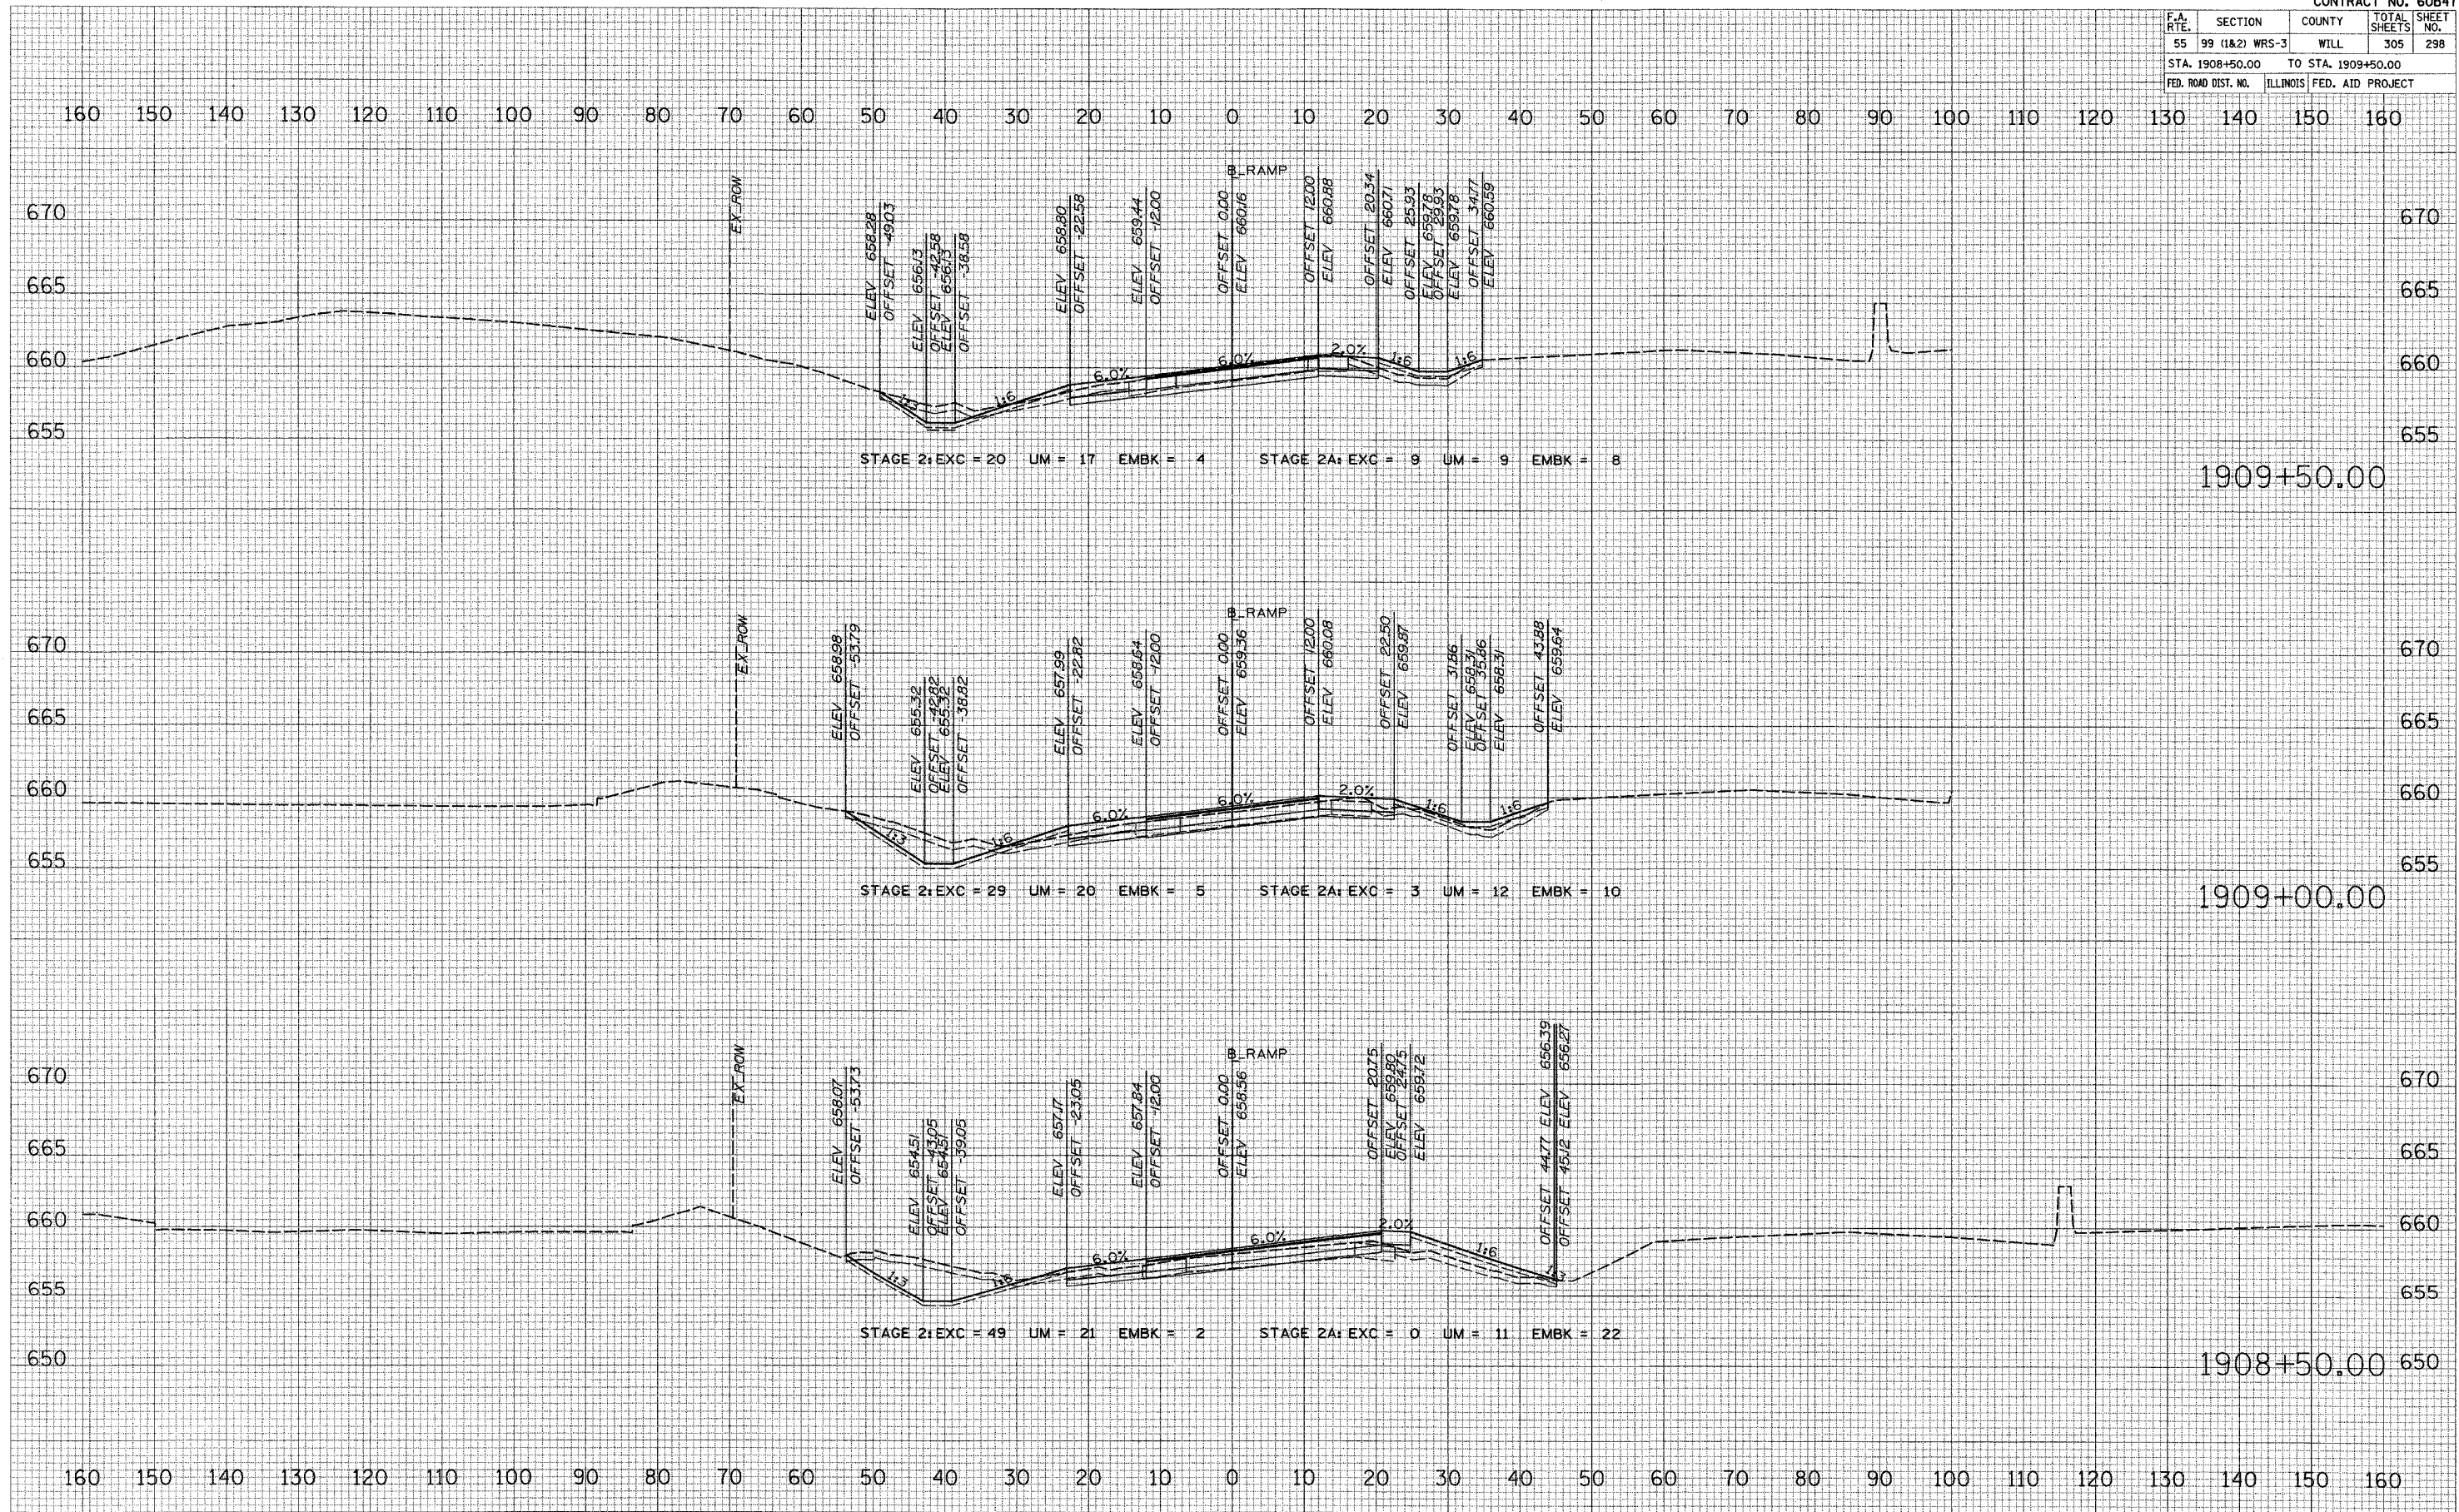

WEBER ROAD SOUTHBOUND EXIT FROM I-55