


CONTRACT NO. 60847				
F.A. RTE.	SECTION	COUNTY	TOTAL SHEETS	SHEET NO.
55	99 (I&2) WRS-3	WILL	305	299
STA. 1910+00.00		TO STA. 1910+50.00		
FED. ROAD DIST. NO.		ILLINOIS FED. AID PROJECT		

FINAL SURVEY	BY	DATE
NO.		
SURVEYED		
NOTE BOOK		
AREAS CHECKED		
AREAS CHECKED		

ORIGINAL SURVEY	BY	DATE
NO.		
SURVEYED		
NOTE BOOK		
AREAS CHECKED		
AREAS CHECKED		

PLOT DATE = 2/16/2007  
 FILE NAME = #FILE#  
 PLOT SCALE = #SCALE#  
 USER NAME = #USER#

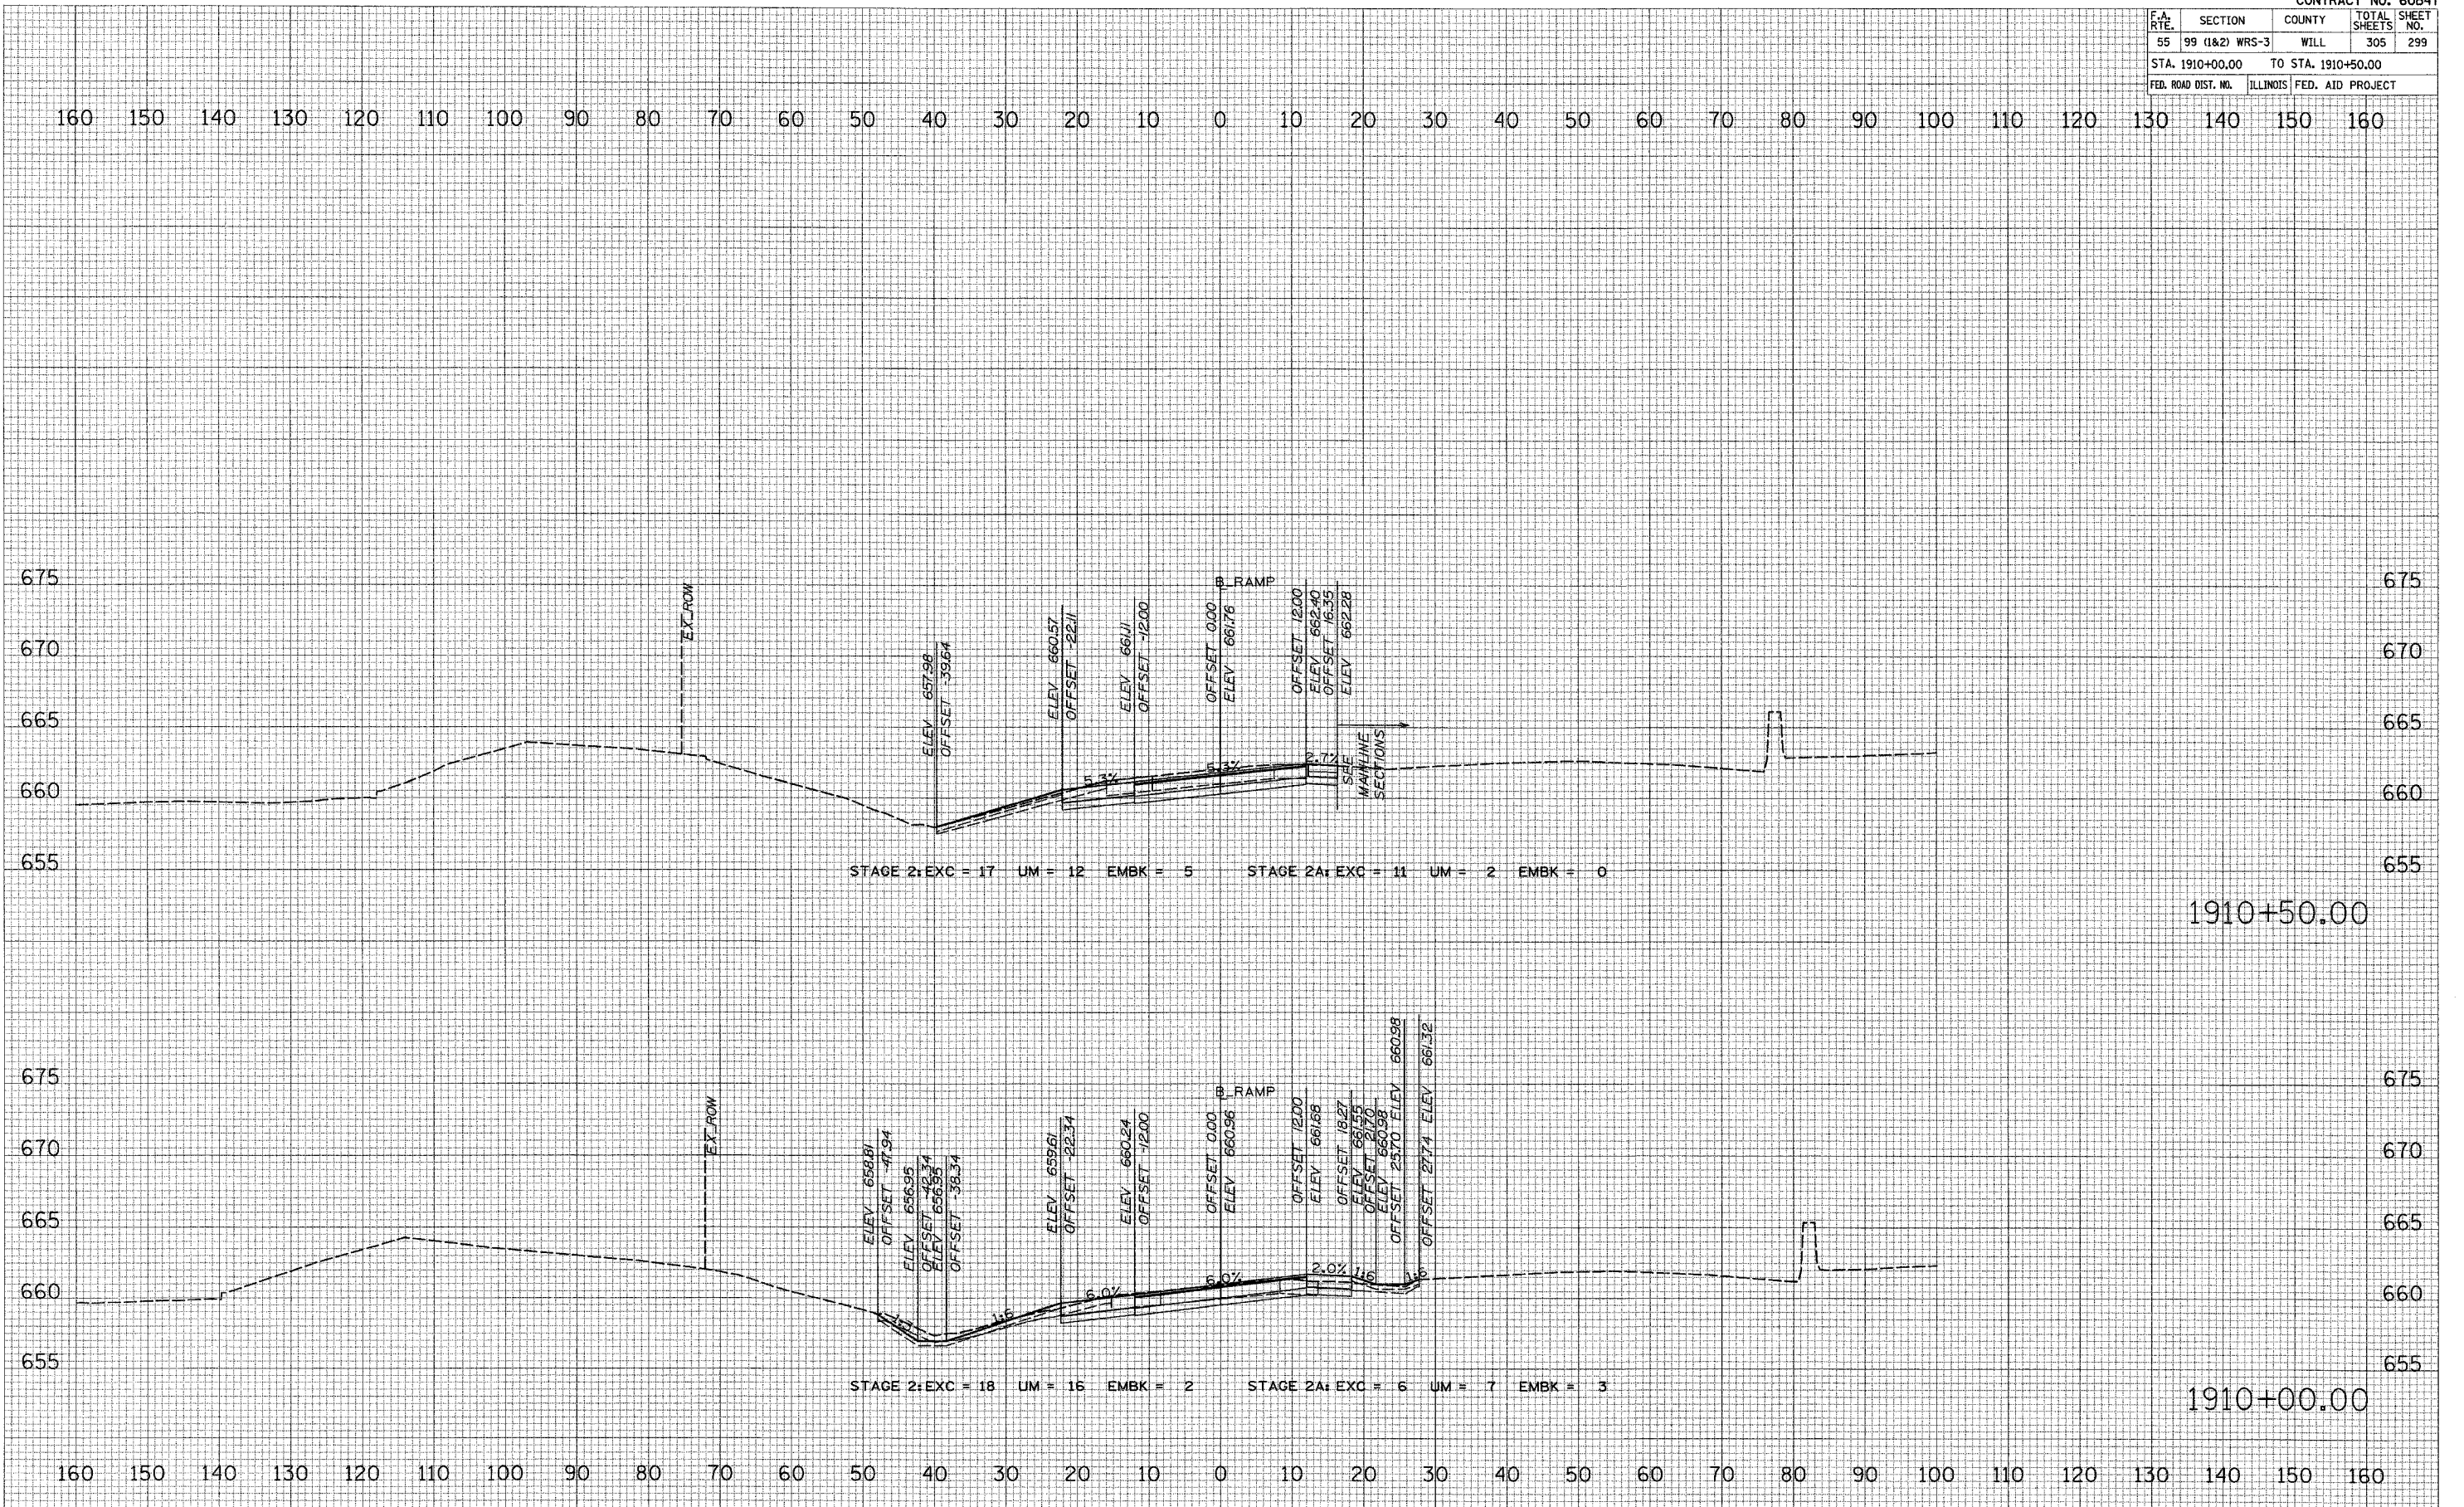

1910+50.00

1910+00.00