


ROUTE	SECTION	COUNTY	TOTAL SHEETS	SHEET NUMBER
FAP 341	32-1VB-I-1	COOK	19	8

CONTRACT No. 60B65

4 OF 7

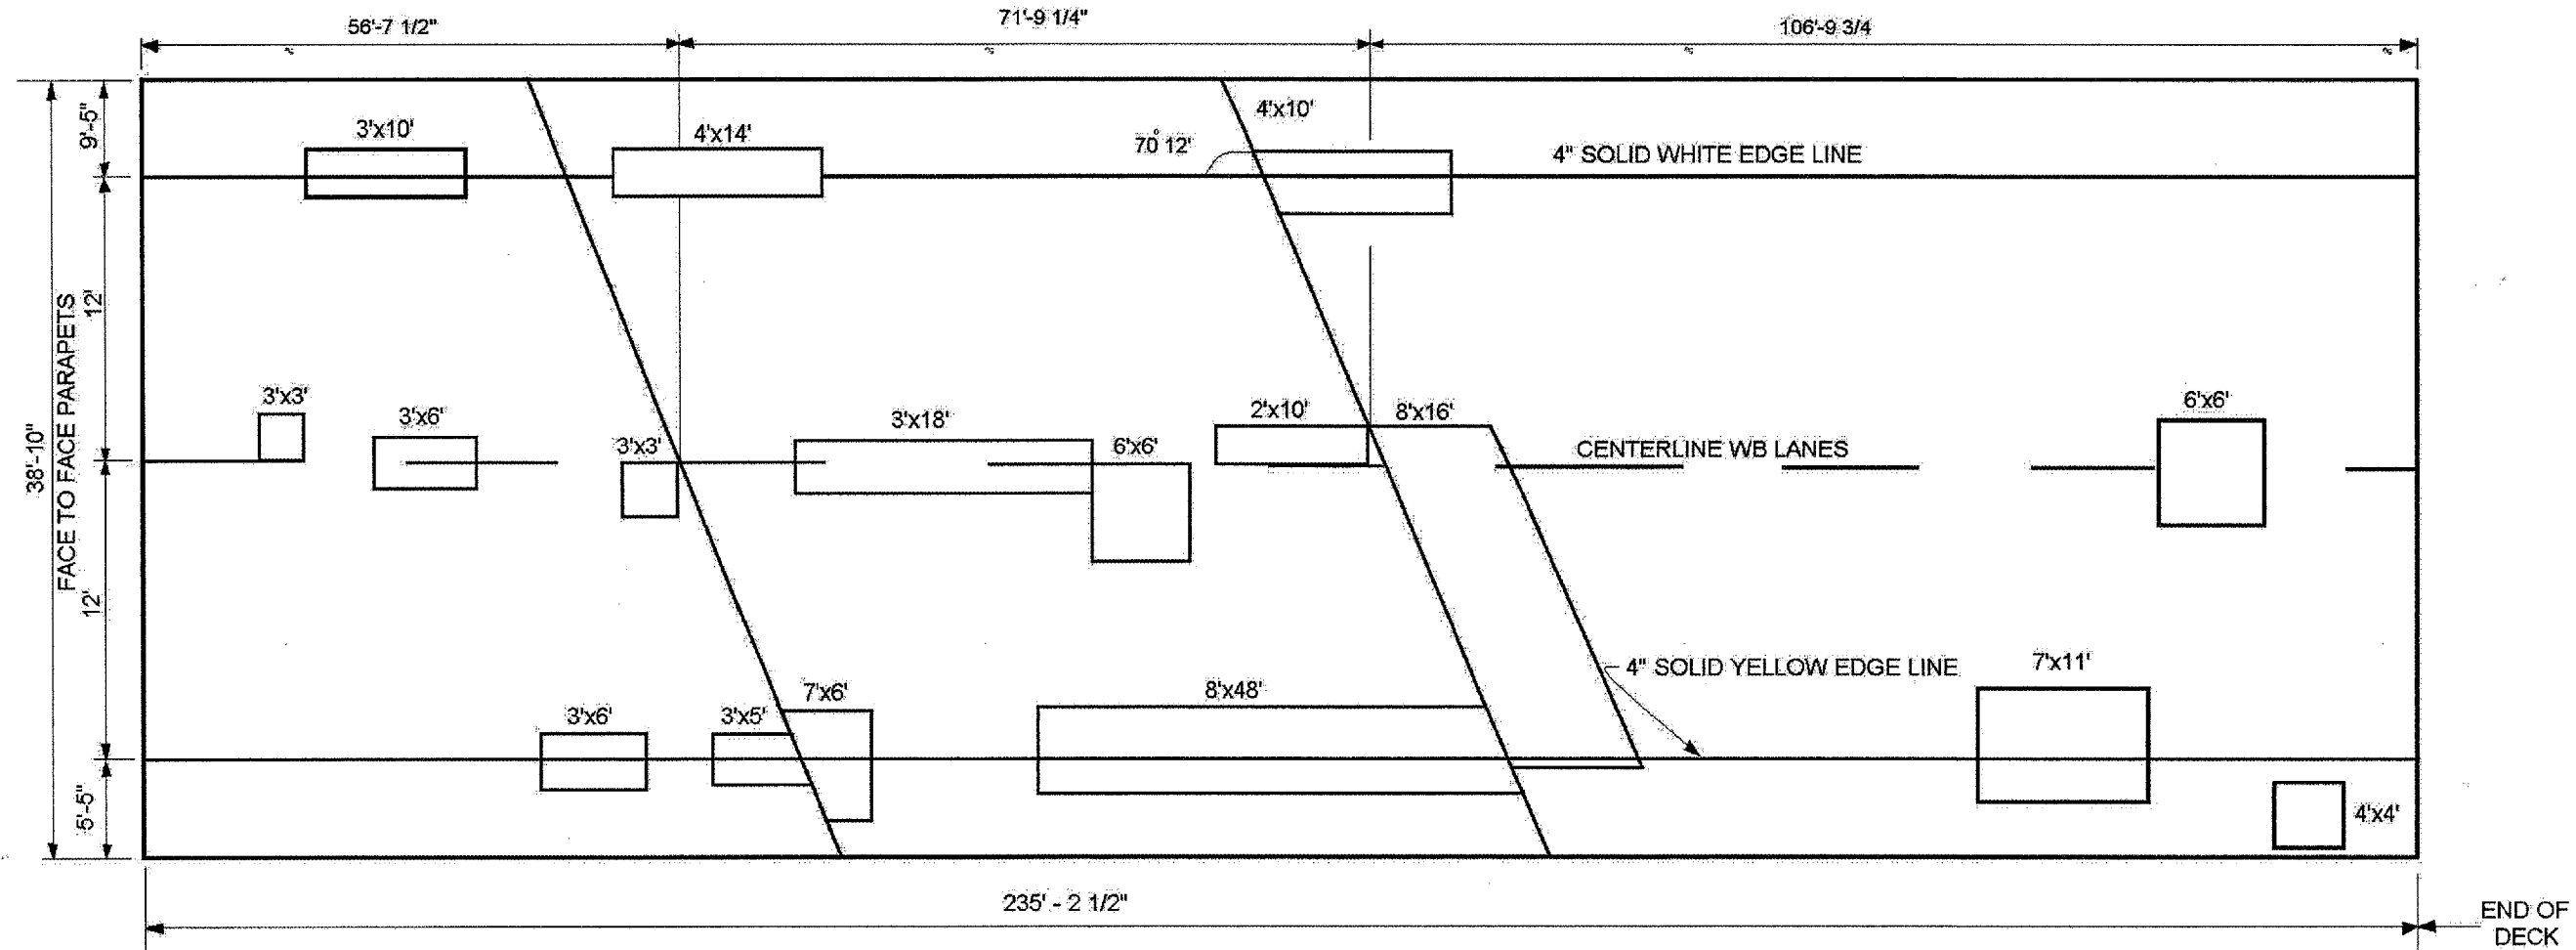

MATCH LINE AA

□ X' x Y' INDICATES AREAS OF DECK SLAB REPAIRS (FULL DEPTH)
AREAS ARE ESTIMATED; ACTUAL AREAS TO BE SHOWN
ON AS-BUILT PLANS BY THE ENGINEER.

WEST ABUTMENT

ANTI-ICING OVERLAY SHALL BE PLACED ON ENTIRE DECK SURFACE
(FACE TO FACE PARAPETS, END TO END OF DECK)

SHEET 2 OF 2

DATE OF SURVEY
8/9/06 JC

ILLINOIS DEPARTMENT OF
TRANSPORTATION
LOCATION 1
WEST SPAN
WB IL 72 OVER I-90 (TOLLWAY)
SN 016-0503
STRUCTURAL PLAN