
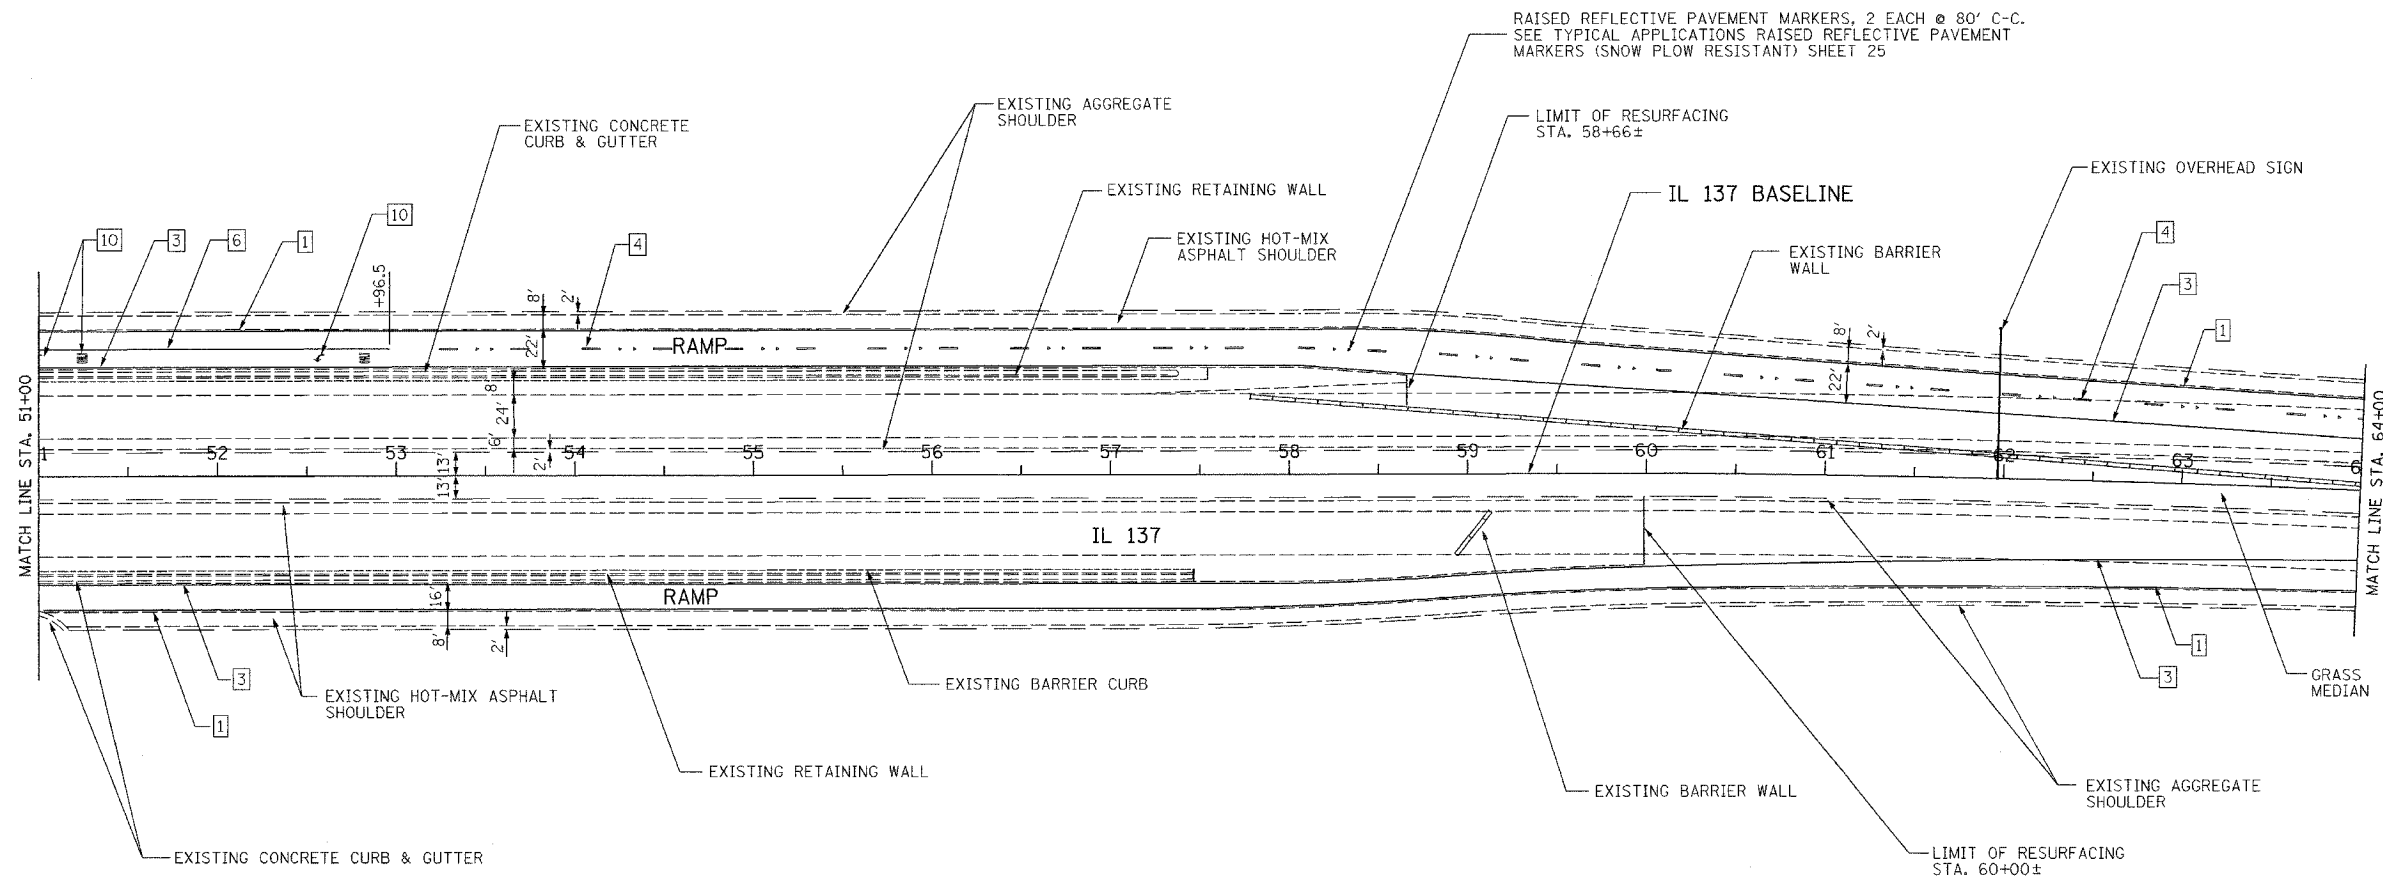



CONTRACT NO. 60B75

F.A.P. RTE.	SECTION	COUNTY	TOTAL SHEETS	SHEET NO.
352	(8&9) RS-4	LAKE	31	9
STA.		TO STA.		
FED. ROAD DIST. NO.	ILLINOIS	FED. AID PROJECT		

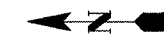

LEGEND

- 1 THERMOPLASTIC PAVEMENT MARKING - LINE 4" (WHITE SOLID EDGE LINE)
- 2 THERMOPLASTIC PAVEMENT MARKING - LINE 4" (WHITE LANE LINE - 2' DASH, 6' SKIP)
- 3 THERMOPLASTIC PAVEMENT MARKING - LINE 4" (YELLOW SOLID EDGE LINE)
- 4 PREFORMED PLASTIC PAVEMENT MARKING, TYPE B - LINE 5" (WHITE LANE LINE - 10' DASH, 30' SKIP)
- 5 THERMOPLASTIC PAVEMENT MARKING - LINE 4" (DOUBLE YELLOW SOLID LINE)
- 6 THERMOPLASTIC PAVEMENT MARKING - LINE 6" (WHITE SOLID LINE)
- 7 THERMOPLASTIC PAVEMENT MARKING - LINE 8" (WHITE SOLID LINE)
- 8 THERMOPLASTIC PAVEMENT MARKING - LINE 12" (WHITE DIAGONAL LINE)
- 9 THERMOPLASTIC PAVEMENT MARKING - LINE 24" (WHITE STOP LINES)
- 10 THERMOPLASTIC PAVEMENT MARKING - LETTERS & SYMBOLS (TYP.)

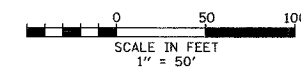

REVISIONS	
NAME	DATE

ILLINOIS DEPARTMENT OF TRANSPORTATION
 FAP 352 (IL 137)
 GREENWOOD AVE TO GENESEE ST.
 ROADWAY AND PAVEMENT
 MARKING PLANS

SCALE: HORIZ. 1"=50'
 DATE
 DRAWN BY
 CHECKED BY