


CONTRACT NO. 60B75

F.A.P. RTE.	SECTION	COUNTY	TOTAL SHEETS	SHEET NO.
352	(8&9) RS-4	LAKE	31	13
STA.		TO STA.		
FED. ROAD DIST. NO.		ILLINOIS FED. AID PROJECT		

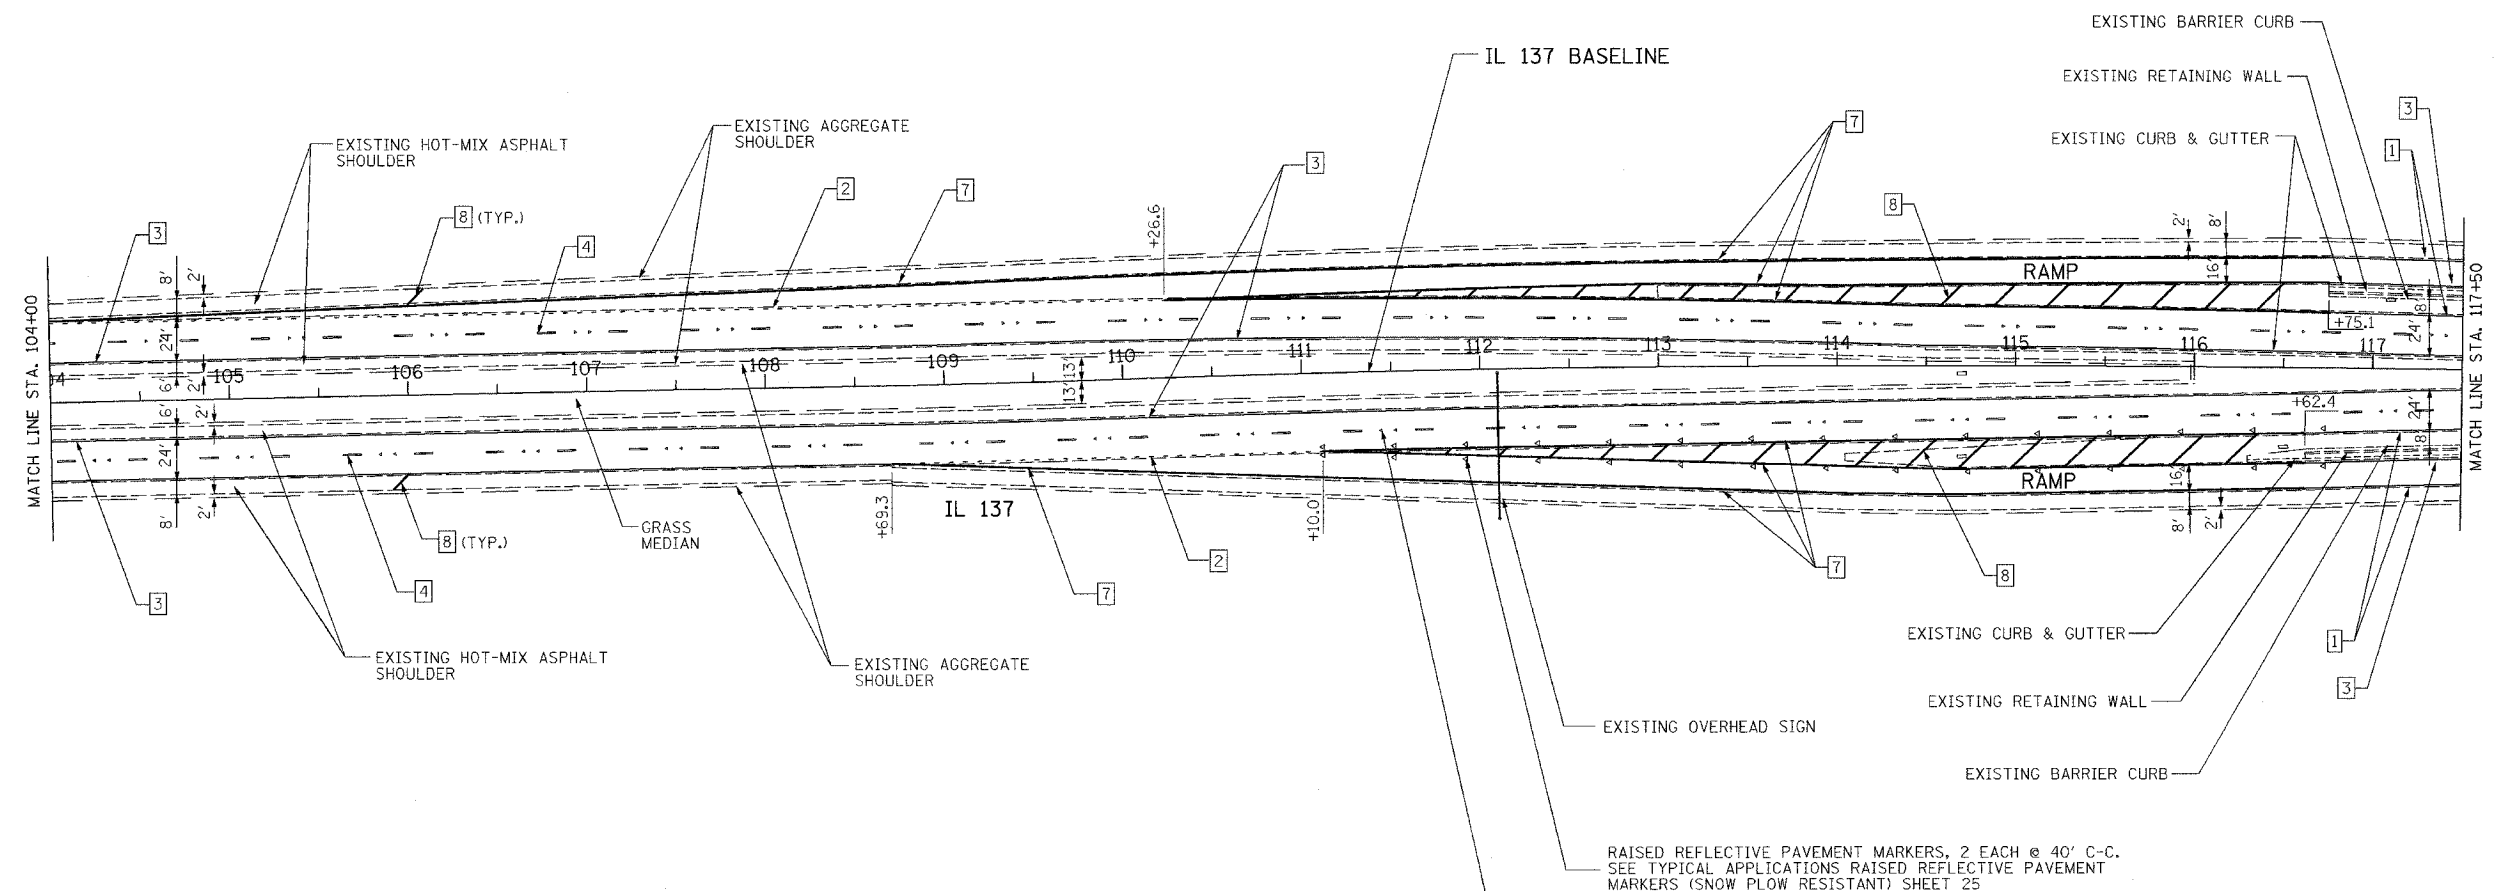


LEGEND

- 1 THERMOPLASTIC PAVEMENT MARKING - LINE 4" (WHITE SOLID EDGE LINE)
- 2 THERMOPLASTIC PAVEMENT MARKING - LINE 4" (WHITE LANE LINE - 2' DASH, 6' SKIP)
- 3 THERMOPLASTIC PAVEMENT MARKING - LINE 4" (YELLOW SOLID EDGE LINE)
- 4 PREFORMED PLASTIC PAVEMENT MARKING, TYPE B - LINE 5" (WHITE LANE LINE - 10' DASH, 30' SKIP)
- 5 THERMOPLASTIC PAVEMENT MARKING - LINE 4" (DOUBLE YELLOW SOLID LINE)
- 6 THERMOPLASTIC PAVEMENT MARKING - LINE 6" (WHITE SOLID LINE)
- 7 THERMOPLASTIC PAVEMENT MARKING - LINE 8" (WHITE SOLID LINE)
- 8 THERMOPLASTIC PAVEMENT MARKING - LINE 12" (WHITE DIAGONAL LINE)
- 9 THERMOPLASTIC PAVEMENT MARKING - LINE 24" (WHITE STOP LINES)
- 10 THERMOPLASTIC PAVEMENT MARKING - LETTERS & SYMBOLS (TYP.)

RAISED REFLECTIVE PAVEMENT MARKERS, 2 EACH @ 40' C-C. SEE TYPICAL APPLICATIONS RAISED REFLECTIVE PAVEMENT MARKERS (SNOW PLOW RESISTANT) SHEET 25

RAISED REFLECTIVE PAVEMENT MARKERS, 2 EACH @ 80' C-C. SEE TYPICAL APPLICATIONS RAISED REFLECTIVE PAVEMENT MARKERS (SNOW PLOW RESISTANT) SHEET 25

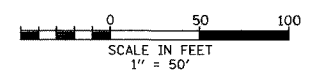

REVISIONS	
NAME	DATE

ILLINOIS DEPARTMENT OF TRANSPORTATION
 FAP 352 (IL 137)
 GREENWOOD AVE TO GENESEE ST.

ROADWAY AND PAVEMENT MARKING PLANS

SCALE: HORIZ. 1"=50' DRAWN BY
 DATE CHECKED BY