


F.A. RTE.	SECTION	COUNTY	TOTAL SHEETS	SHEET NO.
290	2006-030 I	COOK	82	10
STA.		TO STA.		
FED. ROAD DIST. NO.	ILLINOIS	FED. AID PROJECT		

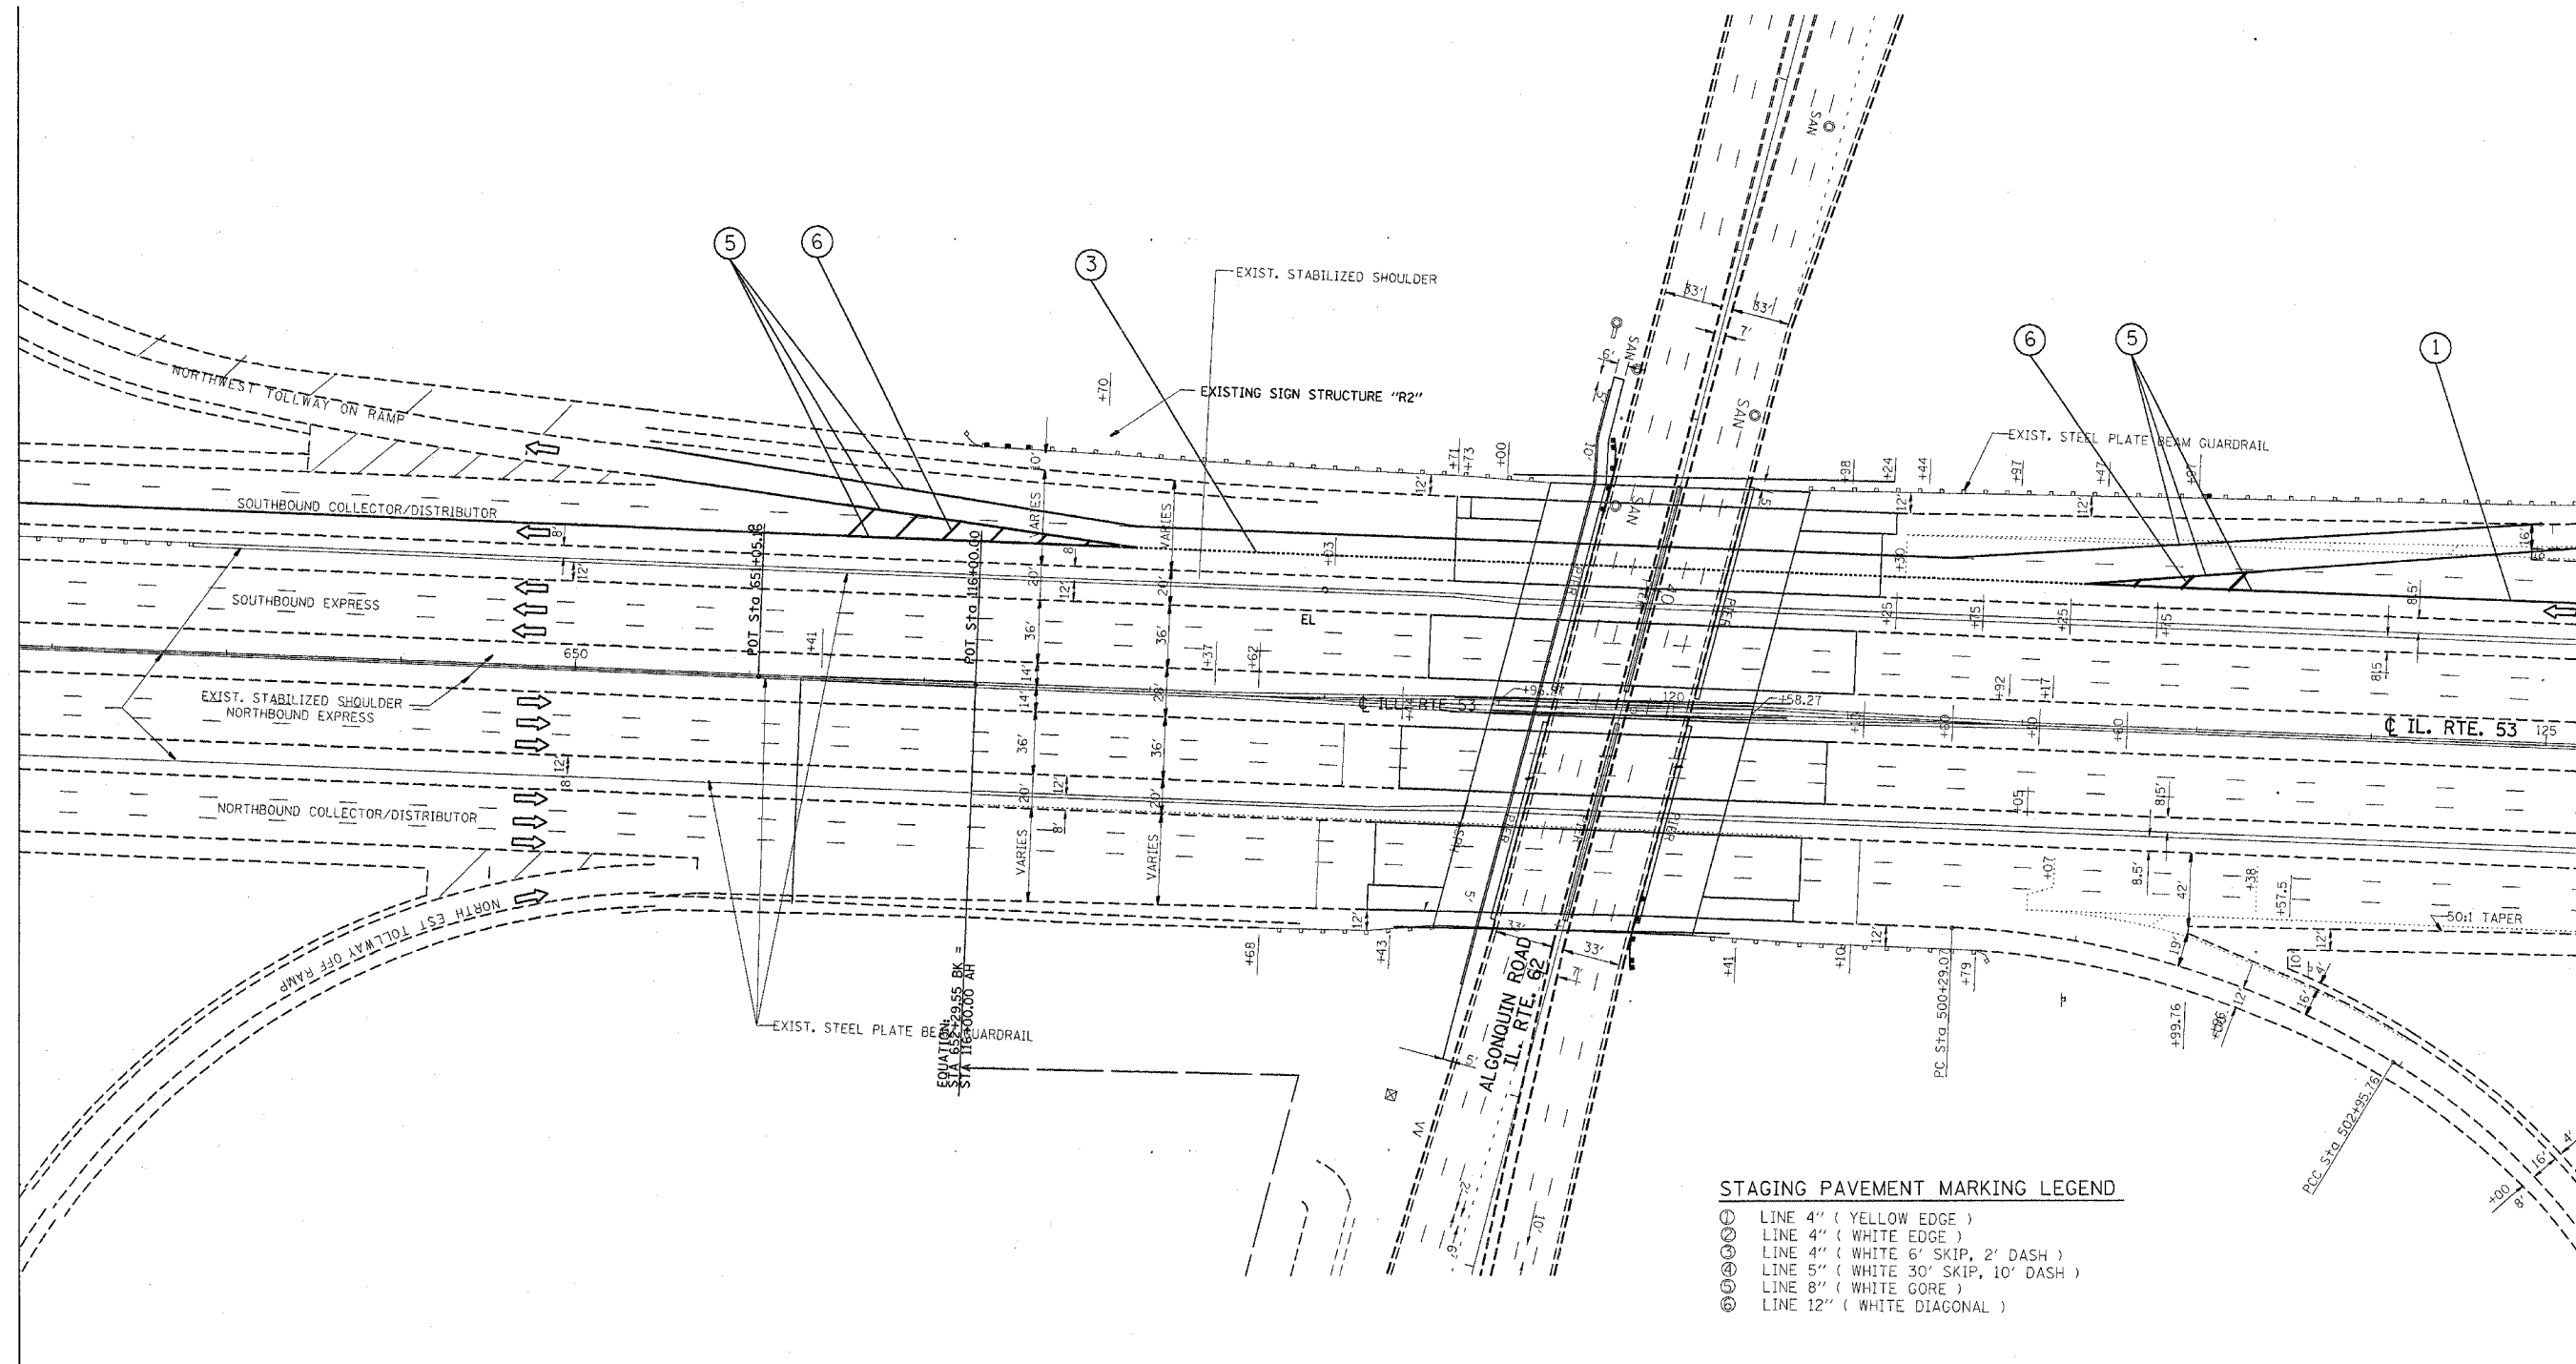

**STAGING PAVEMENT MARKING LEGEND**

- ① LINE 4" ( YELLOW EDGE )
- ② LINE 4" ( WHITE EDGE )
- ③ LINE 4" ( WHITE 6' SKIP, 2' DASH )
- ④ LINE 5" ( WHITE 30' SKIP, 10' DASH )
- ⑤ LINE 8" ( WHITE GORE )
- ⑥ LINE 12" ( WHITE DIAGONAL )

REVISIONS	
NAME	DATE
Revised SHEET	5/20/07

ILLINOIS DEPARTMENT OF TRANSPORTATION  
 TRAFFIC CONTROL STAGING  
 Stage 1

SCALE: VERT. \_\_\_\_\_  
 HORIZ. \_\_\_\_\_  
 DATE \_\_\_\_\_ DRAWN BY \_\_\_\_\_  
 CHECKED BY \_\_\_\_\_

PLOT DATE = 5/20/2007  
 FILE NAME = c:\pvc\mets\dl42886\design\stage1.dgn  
 PLOT SCALE = 1/8" = 1'-0"  
 USER NAME = r1schuere