


F.A. RTE.	SECTION	COUNTY	TOTAL SHEETS	SHEET NO.
290	2006-030 I	COOK	82	12
STA.		TO STA.		
FED. ROAD DIST. NO.		ILLINOIS FED. AID PROJECT		

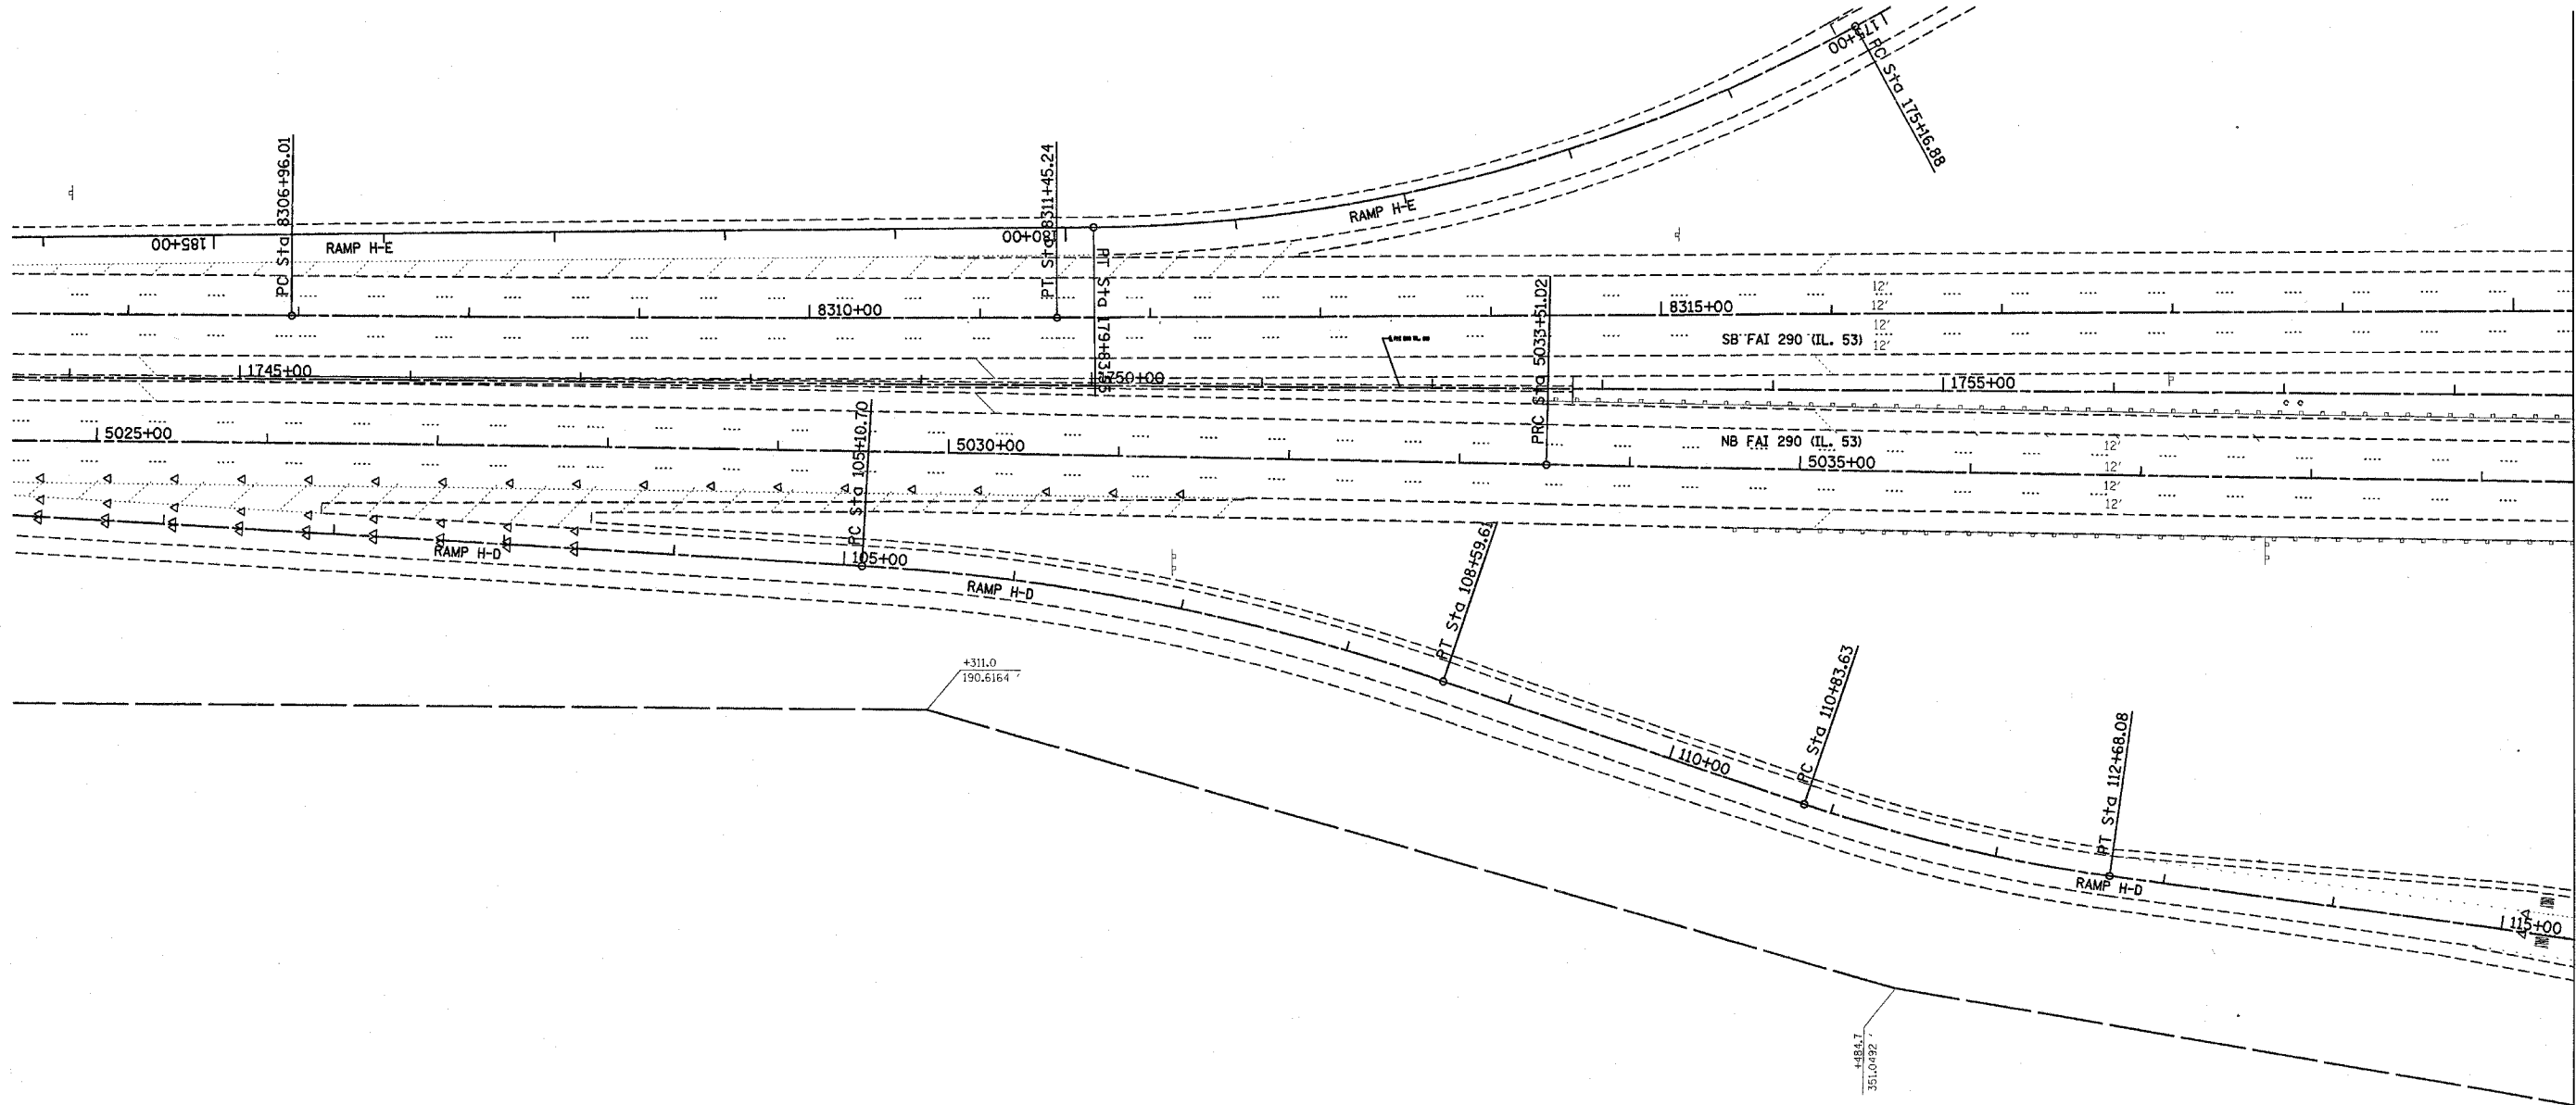

**STAGING PAVEMENT MARKING LEGEND**

- ① LINE 4" ( YELLOW EDGE )
- ② LINE 4" ( WHITE EDGE )
- ③ LINE 4" ( WHITE 6' SKIP, 2' DASH )
- ④ LINE 5" ( WHITE 30' SKIP, 10' DASH )
- ⑤ LINE 8" ( WHITE GORE )
- ⑥ LINE 12" ( WHITE DIAGONAL )

PLOT DATE = 5/28/2007  
 PLOT SCALE = 50.0000 IN.  
 USER NAME = ritchiano

REVISIONS	
NAME	DATE
Revised Sheet	5/29/07

ILLINOIS DEPARTMENT OF TRANSPORTATION  
**TRAFFIC CONTROL STAGING**  
 Stage 1A

SCALE: VERT. \_\_\_\_\_  
 HORIZ. \_\_\_\_\_  
 DATE \_\_\_\_\_ DRAWN BY \_\_\_\_\_  
 CHECKED BY \_\_\_\_\_