


F.A. RTE.	SECTION	COUNTY	TOTAL SHEETS	SHEET NO.
290	2006-030 I	COOK	82	13
STA.		TO STA.		
FED. ROAD DIST. NO.		ILLINOIS	FED. AID PROJECT	

NOTE: FOR STAGING TYPICAL SECTIONS SEE SHEETS 40, 52 AND 64

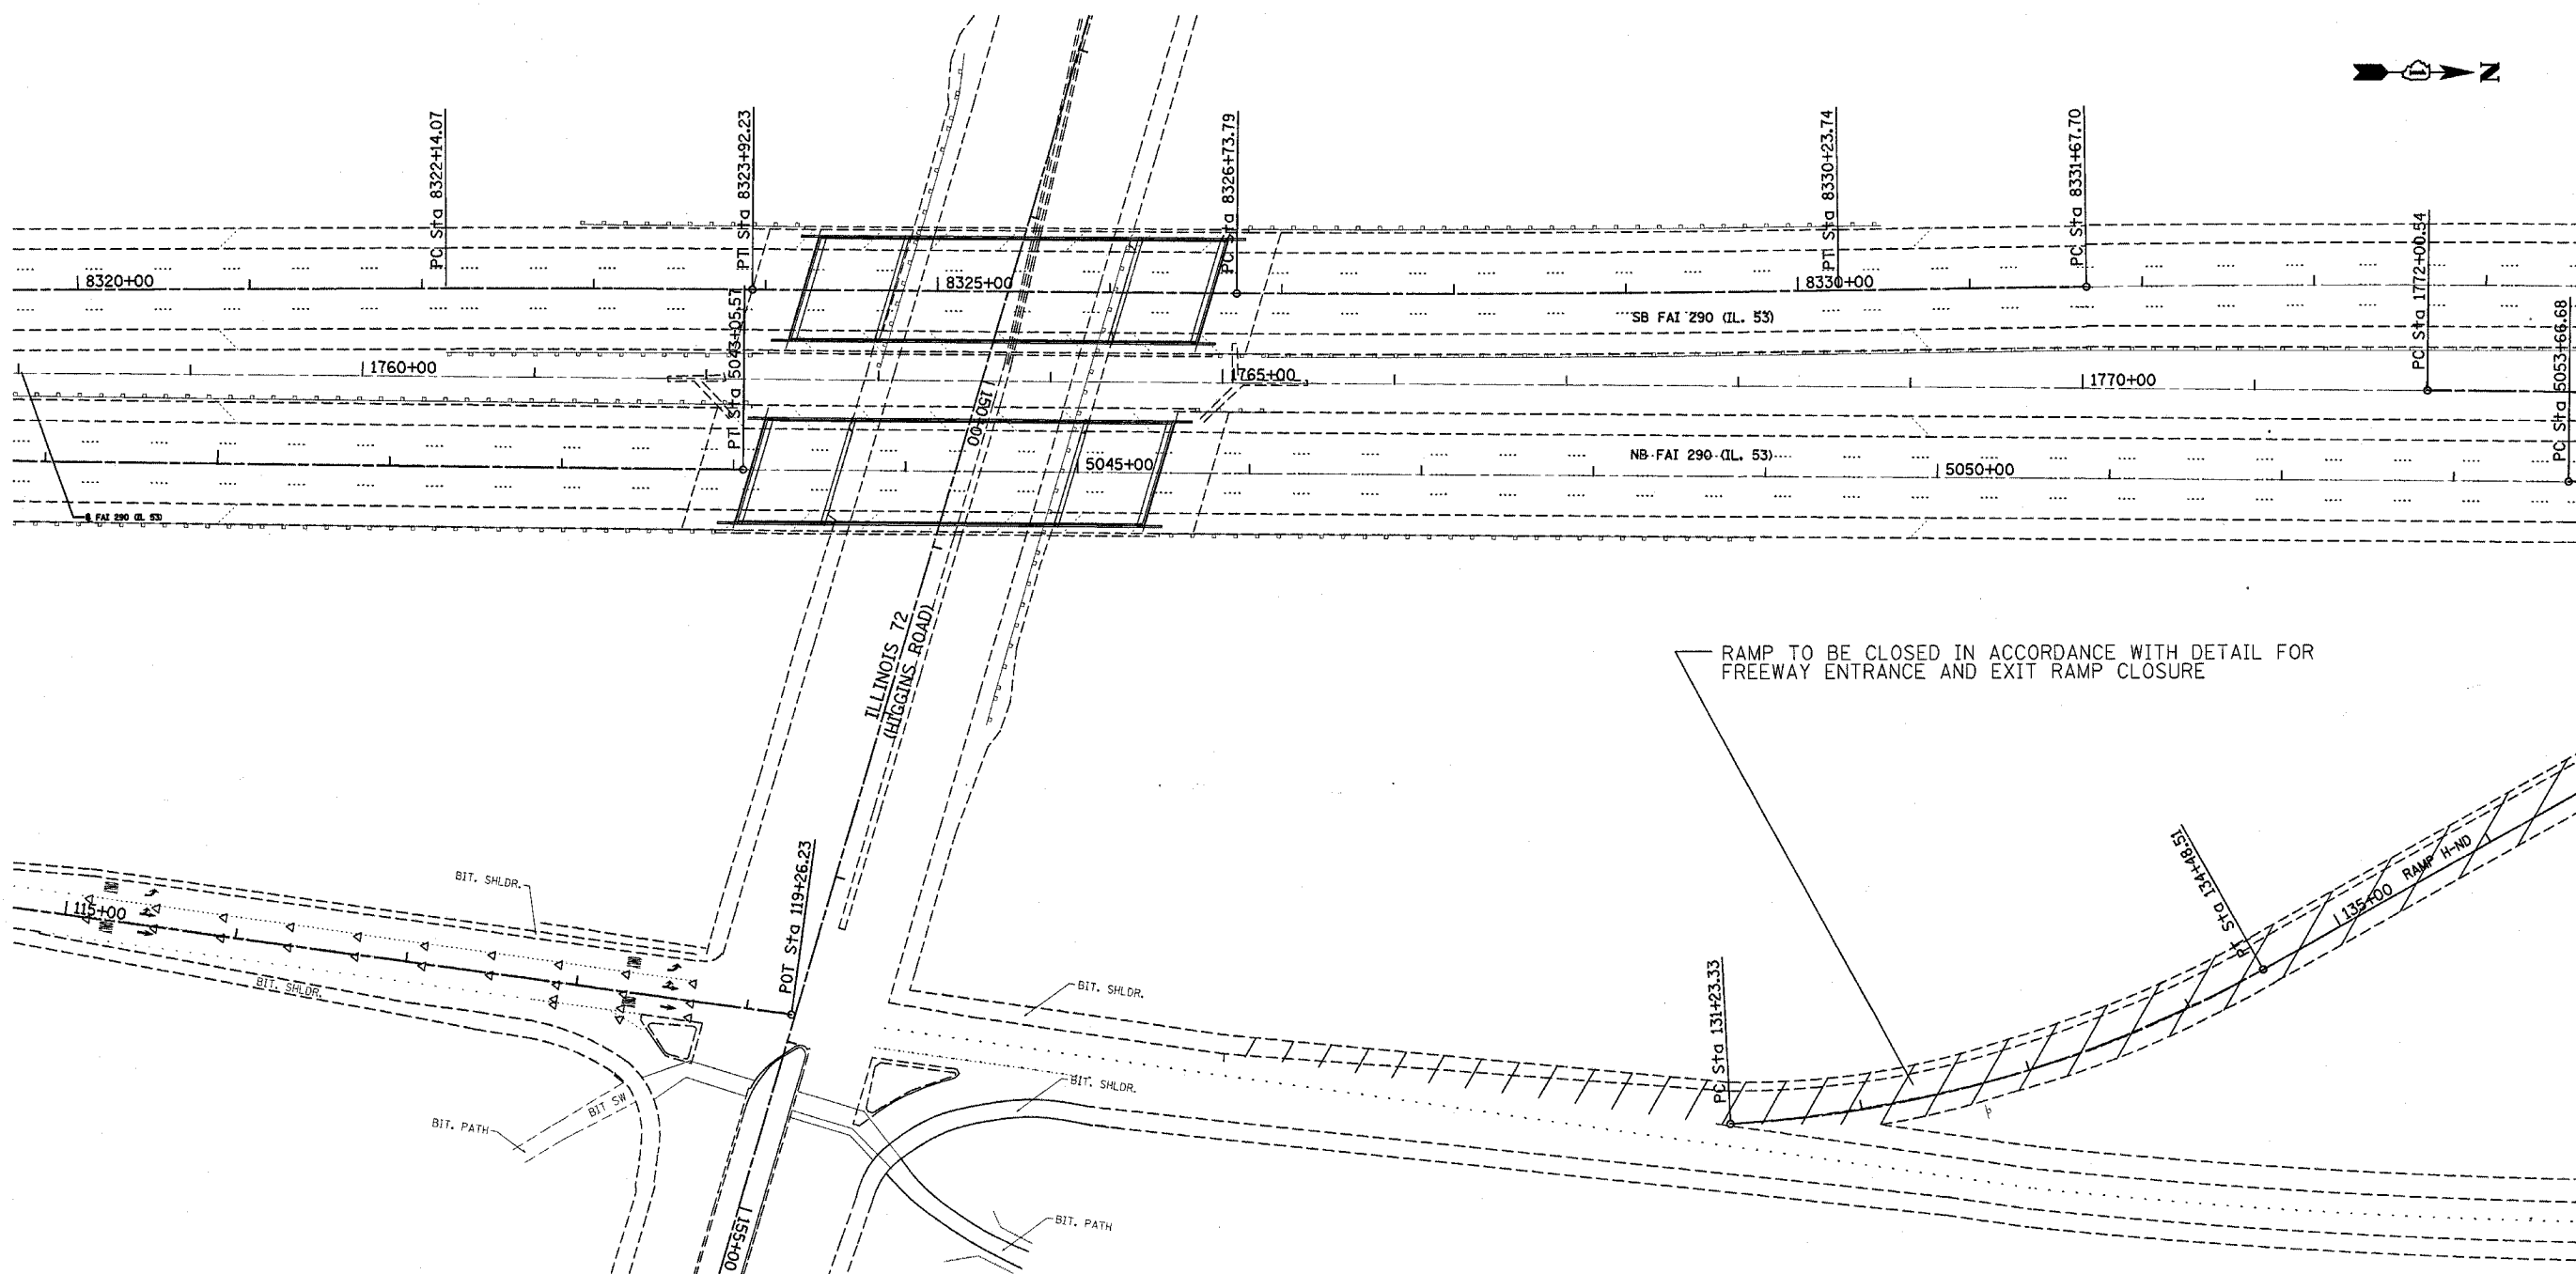

REVISIONS		
NAME	DATE	
Revised sheet	6/30/07	

ILLINOIS DEPARTMENT OF TRANSPORTATION
 TRAFFIC CONTROL STAGING
 Stage 1A

SCALE: VERT.
 HORIZ.
 DATE

DRAWN BY
 CHECKED BY

PLOT DATE = 5/28/2007
 FILE NAME = c:\pwork\60b79\13142006\stage1a.dgn
 SCALE = 5/162000 7/16
 USER NAME = p13142006