


F.A. RTE.	SECTION	COUNTY	TOTAL SHEETS	SHEET NO.
290	2006-030 I	COOK	82	16
STA.		TO STA.		
FED. ROAD DIST. NO.		ILLINOIS FED. AID PROJECT		

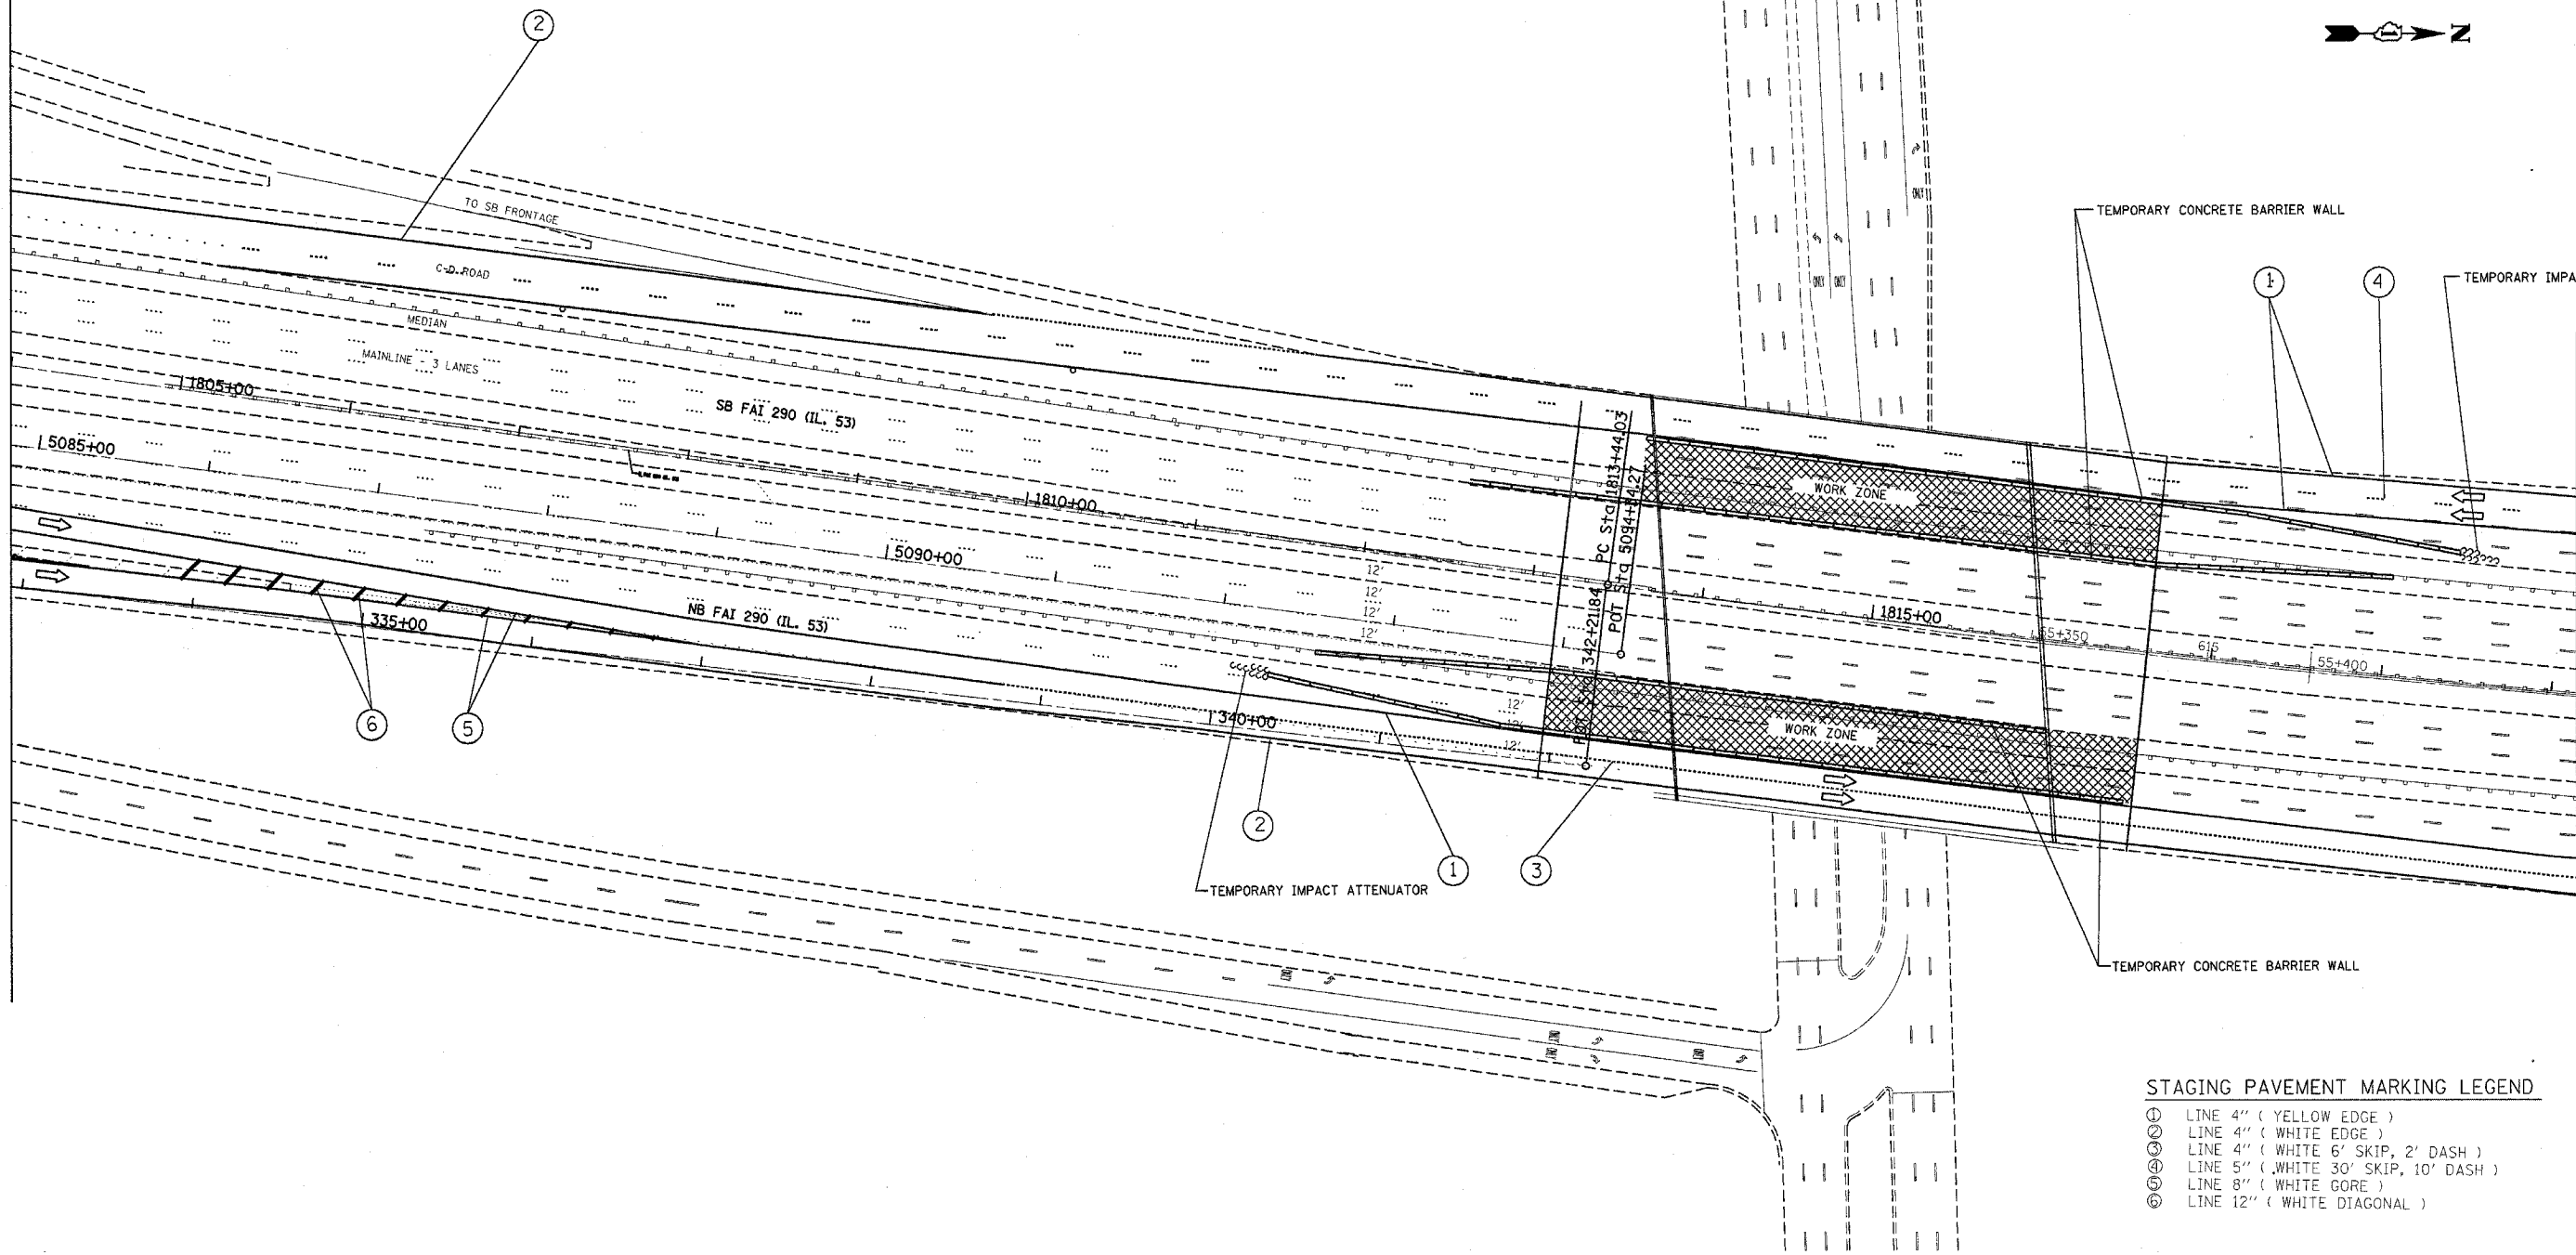

STAGING PAVEMENT MARKING LEGEND

①	LINE 4" (YELLOW EDGE)
②	LINE 4" (WHITE EDGE)
③	LINE 4" (WHITE 6' SKIP, 2' DASH)
④	LINE 5" (WHITE 30' SKIP, 10' DASH)
⑤	LINE 8" (WHITE GORE)
⑥	LINE 12" (WHITE DIAGONAL)

REVISIONS	
NAME	DATE
Δ Revised Sheet	3/30/07

ILLINOIS DEPARTMENT OF TRANSPORTATION
TRAFFIC CONTROL STAGING
 Stage 1A

SCALE: VERT. _____
 HORIZ. _____
 DATE _____
 DRAWN BY _____
 CHECKED BY _____

PLOT DATE = 5/30/2007
 PLOT SCALE = 51.0000
 USER NAME = ritchner