
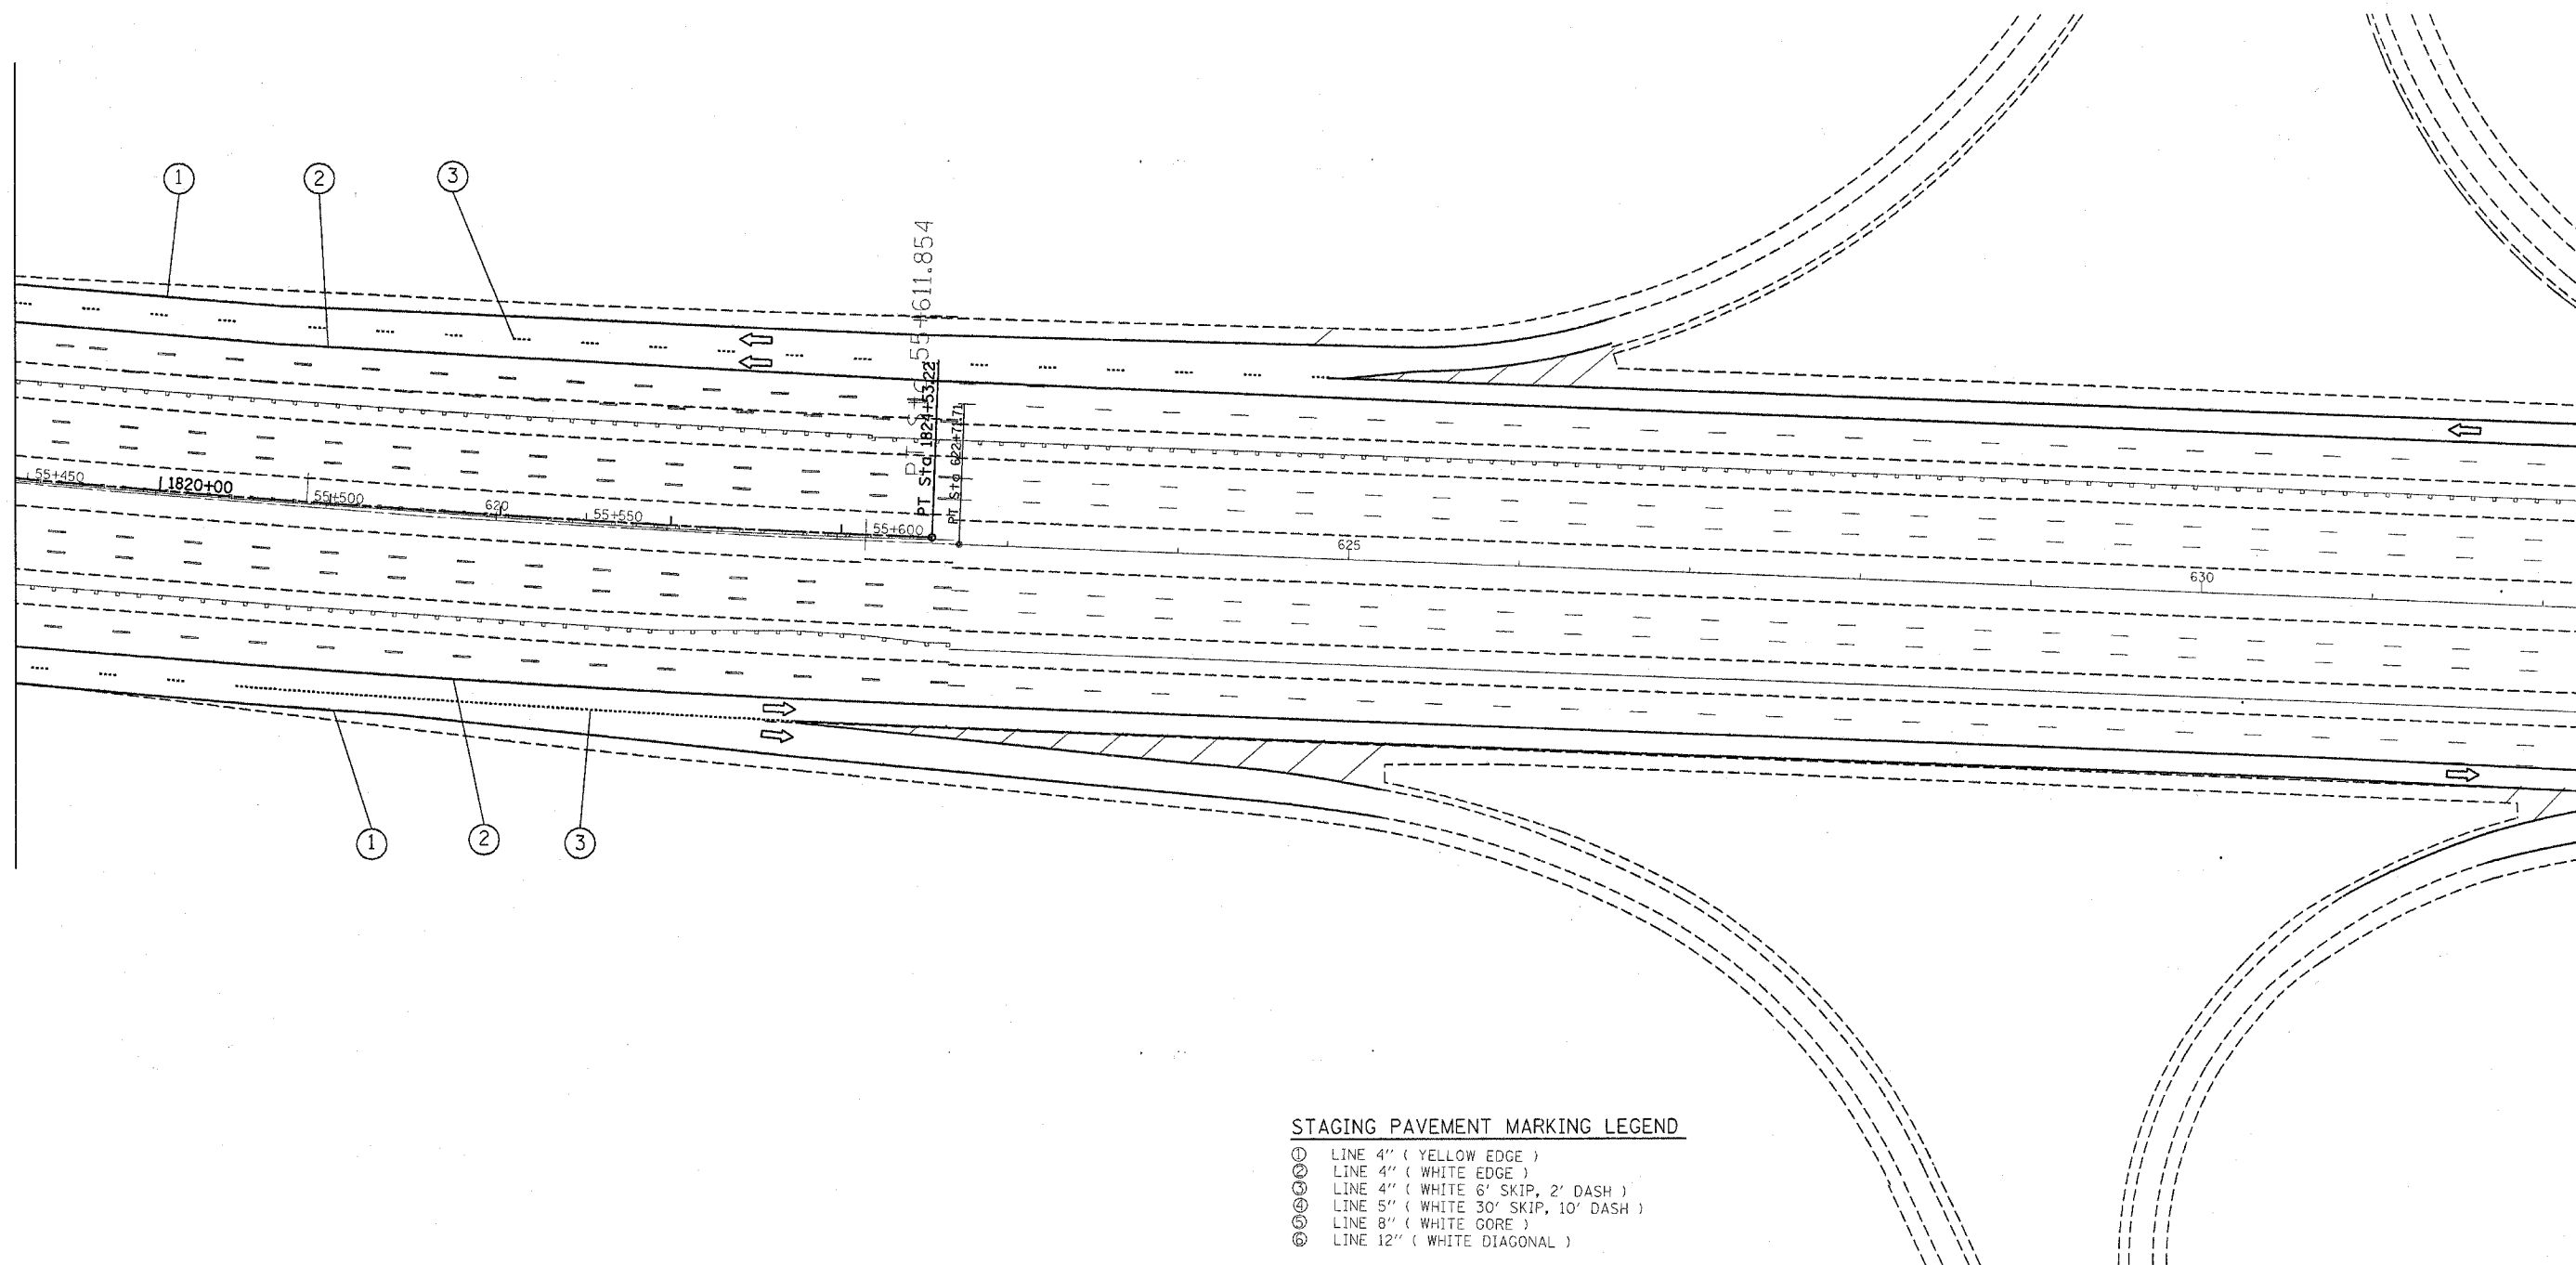


F.A. RTE.	SECTION	COUNTY	TOTAL SHEETS	SHEET NO.
290	2006-030 I	COOK	82	17
STA.		TO STA.		
FED. ROAD DIST. NO.		ILLINOIS FED. AID PROJECT		

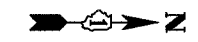

STAGING PAVEMENT MARKING LEGEND

- ① LINE 4" (YELLOW EDGE)
- ② LINE 4" (WHITE EDGE)
- ③ LINE 4" (WHITE 6' SKIP, 2' DASH)
- ④ LINE 5" (WHITE 30' SKIP, 10' DASH)
- ⑤ LINE 8" (WHITE GORE)
- ⑥ LINE 12" (WHITE DIAGONAL)

PLOT DATE = 5/30/2007
 PLOT SCALE = 1/4" = 100'
 USER NAME = ritchiano

REVISIONS	
NAME	DATE
Δ Revised Sheet	5/30/07

ILLINOIS DEPARTMENT OF TRANSPORTATION
TRAFFIC CONTROL STAGING
 Stage 1A

SCALE: VERT. _____
 HORIZ. _____
 DATE _____

DRAWN BY _____
 CHECKED BY _____