


F.A. RTE.	SECTION	COUNTY	TOTAL SHEETS	SHEET NO.
290	2006-030 I	COOK	82	2
STA.		TO STA.		
FED. ROAD DIST. NO.		ILLINOIS FED. AID PROJECT		

NOTE: FOR STAGING TYPICAL SECTIONS SEE SHEETS 40, 52 AND 64

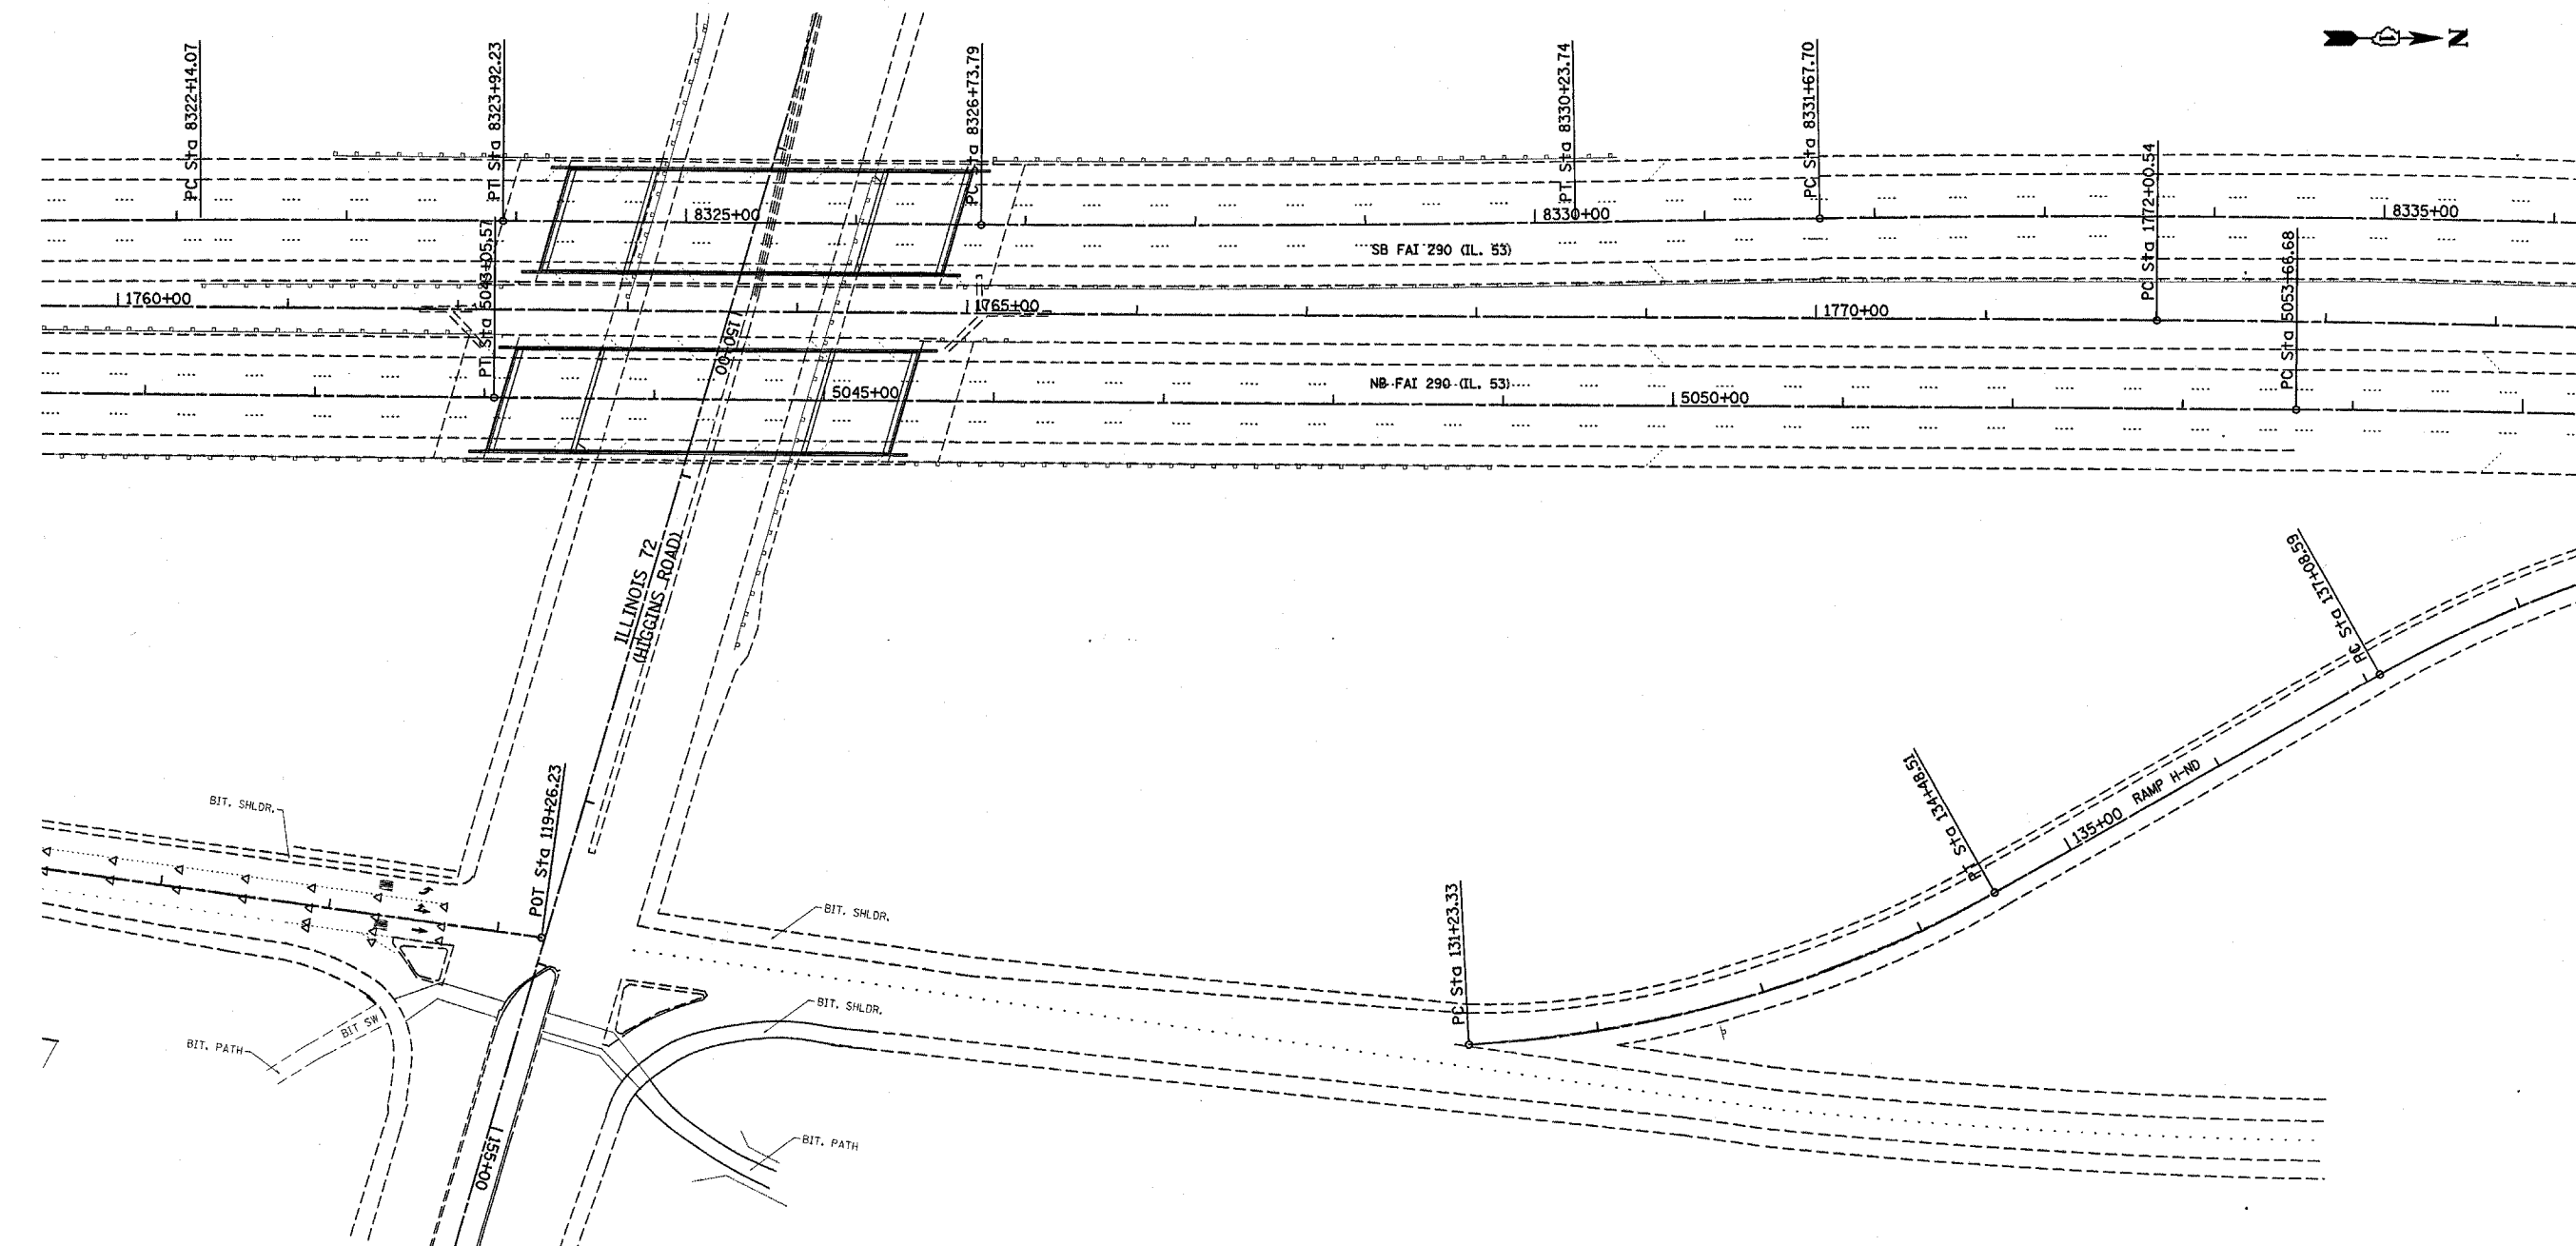

- STAGING PAVEMENT MARKING LEGEND**
- ① LINE 4" (YELLOW EDGE)
 - ② LINE 4" (WHITE EDGE)
 - ③ LINE 4" (WHITE 6" SKIP, 2" DASH)
 - ④ LINE 5" (WHITE 30" SKIP, 10" DASH)
 - ⑤ LINE 8" (WHITE GORE)
 - ⑥ LINE 12" (WHITE DIAGONAL)

REVISIONS	
NAME	DATE
Revised Sheet	5/30/07

ILLINOIS DEPARTMENT OF TRANSPORTATION
TRAFFIC CONTROL STAGING
 Stage 2

SCALE: VERT. _____
 DATE: _____ HORIZ. _____

DRAWN BY _____
 CHECKED BY _____

PLOT DATE = 5/30/2007
 PLOT SCALE = 53.8197' / IN.
 USER NAME = ritchurne