
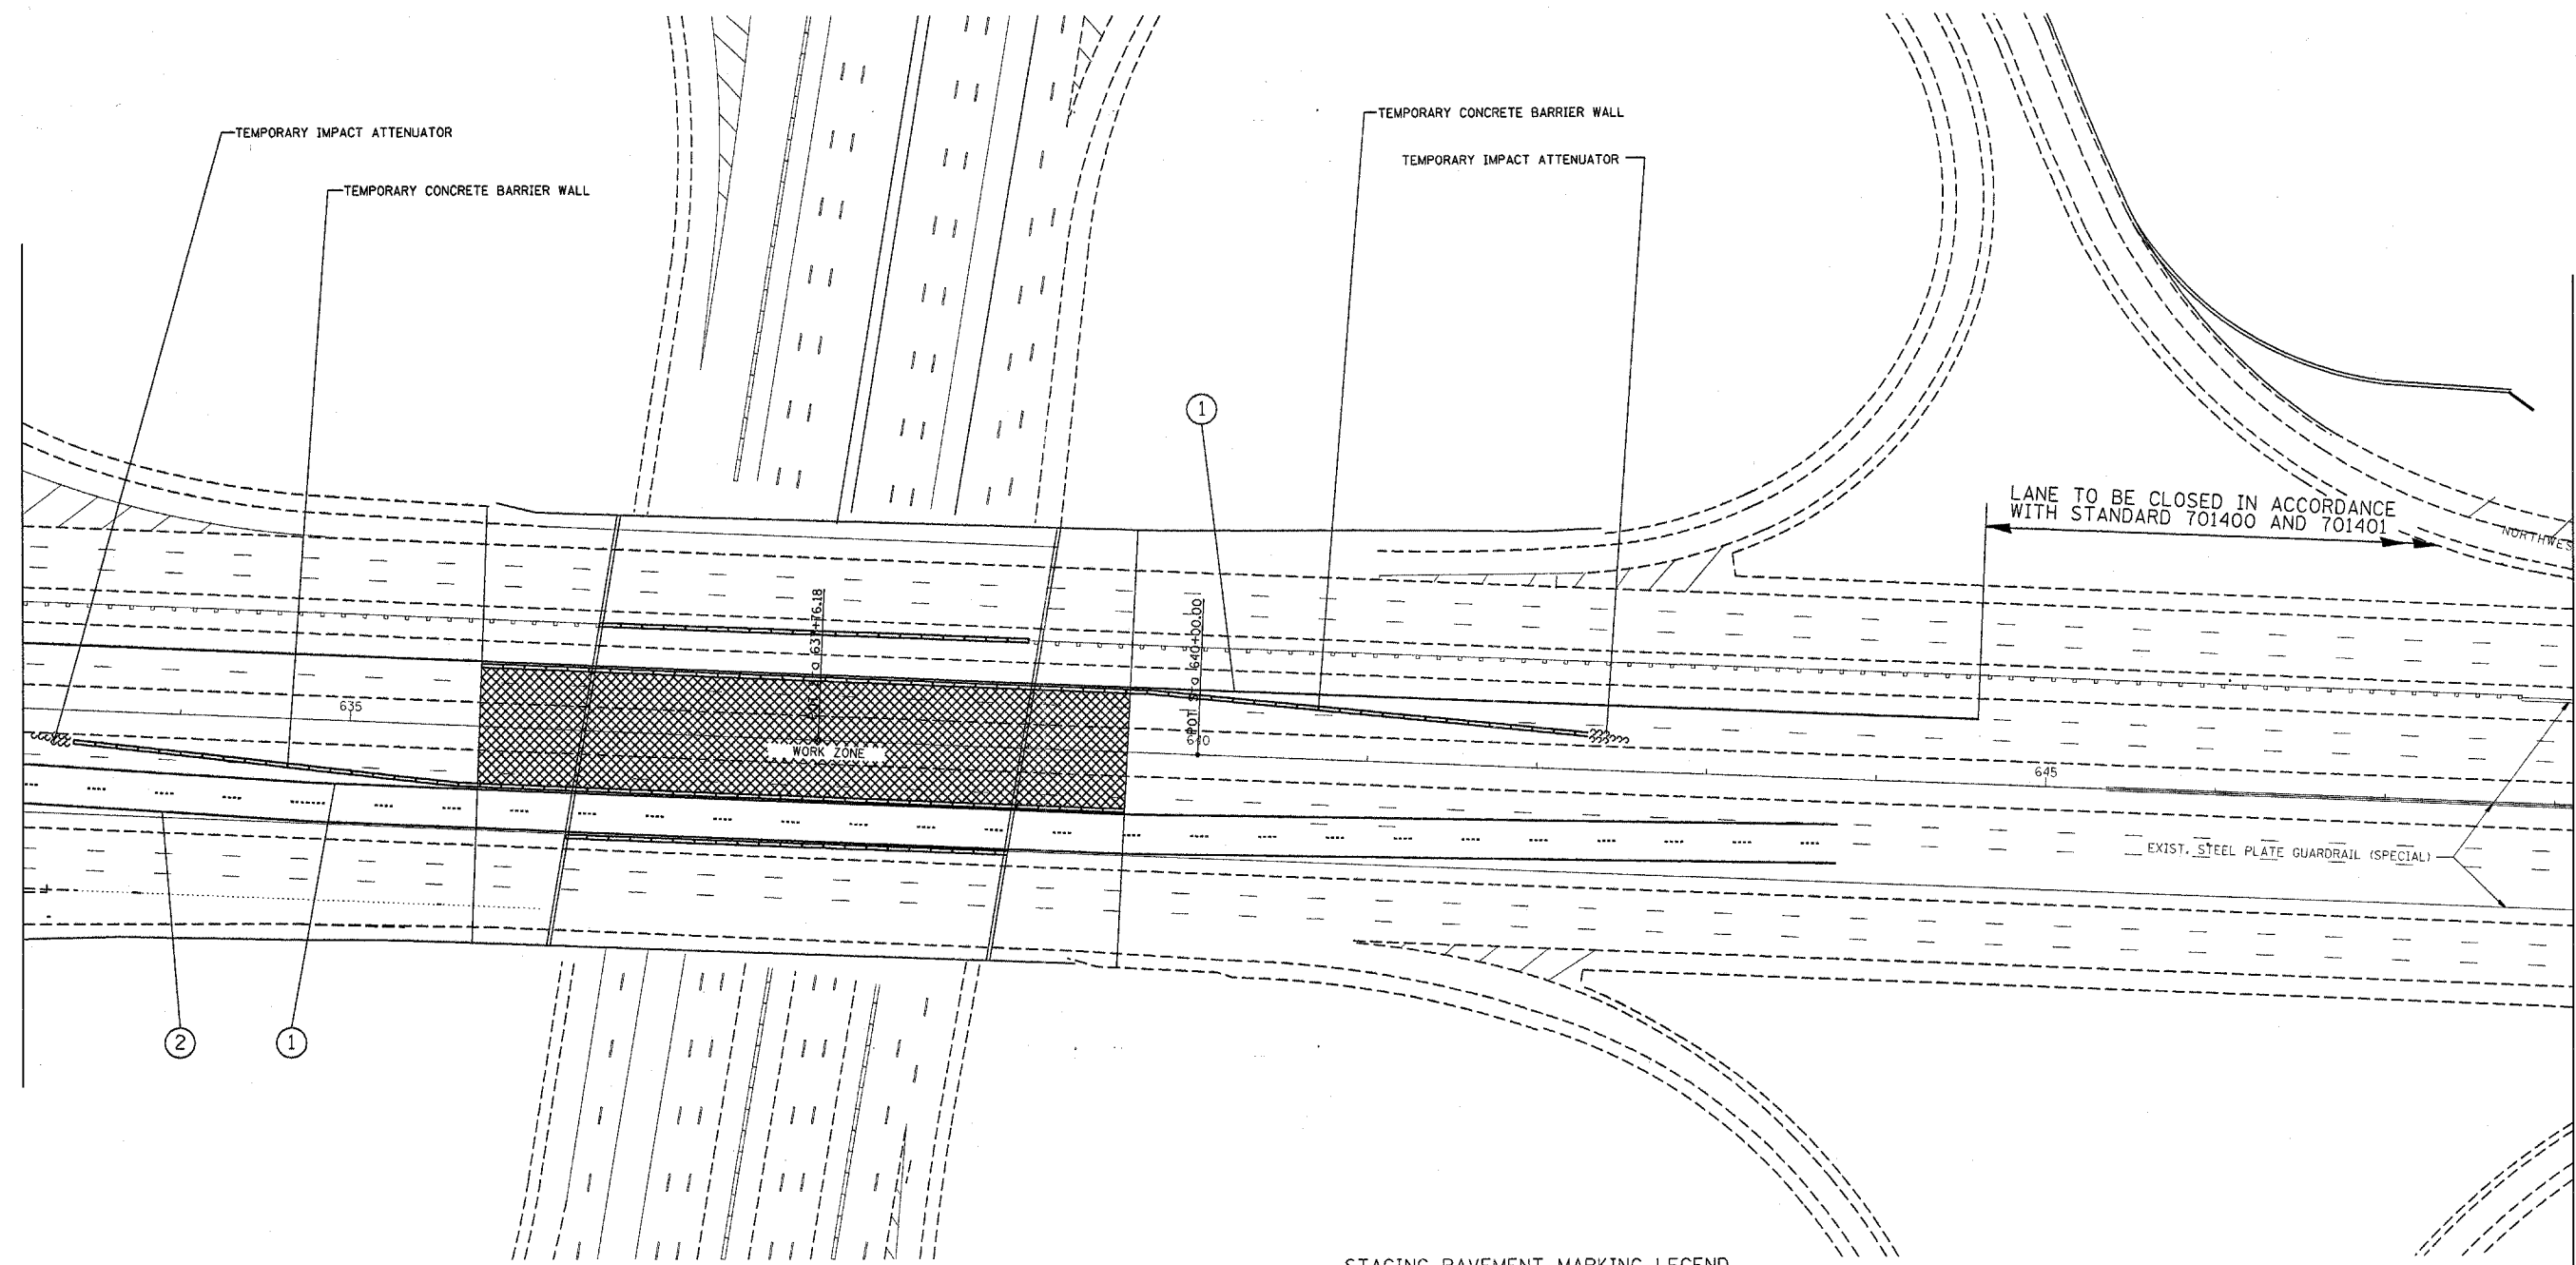


F.A. RTE.	SECTION	COUNTY	TOTAL SHEETS	SHEET NO.
290	2006-030 I	COOK	82	2
STA.		TO STA.		
FED. ROAD DIST. NO.		ILLINOIS FED. AID PROJECT		

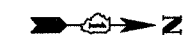

STAGING PAVEMENT MARKING LEGEND

- ① LINE 4" (YELLOW EDGE)
- ② LINE 4" (WHITE EDGE)
- ③ LINE 4" (WHITE 6' SKIP, 2' DASH)
- ④ LINE 5" (WHITE 30' SKIP, 10' DASH)
- ⑤ LINE 8" (WHITE CORE)
- ⑥ LINE 12" (WHITE DIAGONAL)

PLOT DATE = 5/20/2007
 FILE NAME = d:\12860\designs\dgn
 PLOT SCALE = 53.8197 / IN.
 USER NAME = ritchiera

REVISIONS	
NAME	DATE
Revised Sheets	5/20/07

ILLINOIS DEPARTMENT OF TRANSPORTATION

TRAFFIC CONTROL STAGING

Stage 2

SCALE: VERT. _____
 HORIZ. _____

DATE _____

DRAWN BY _____
 CHECKED BY _____