
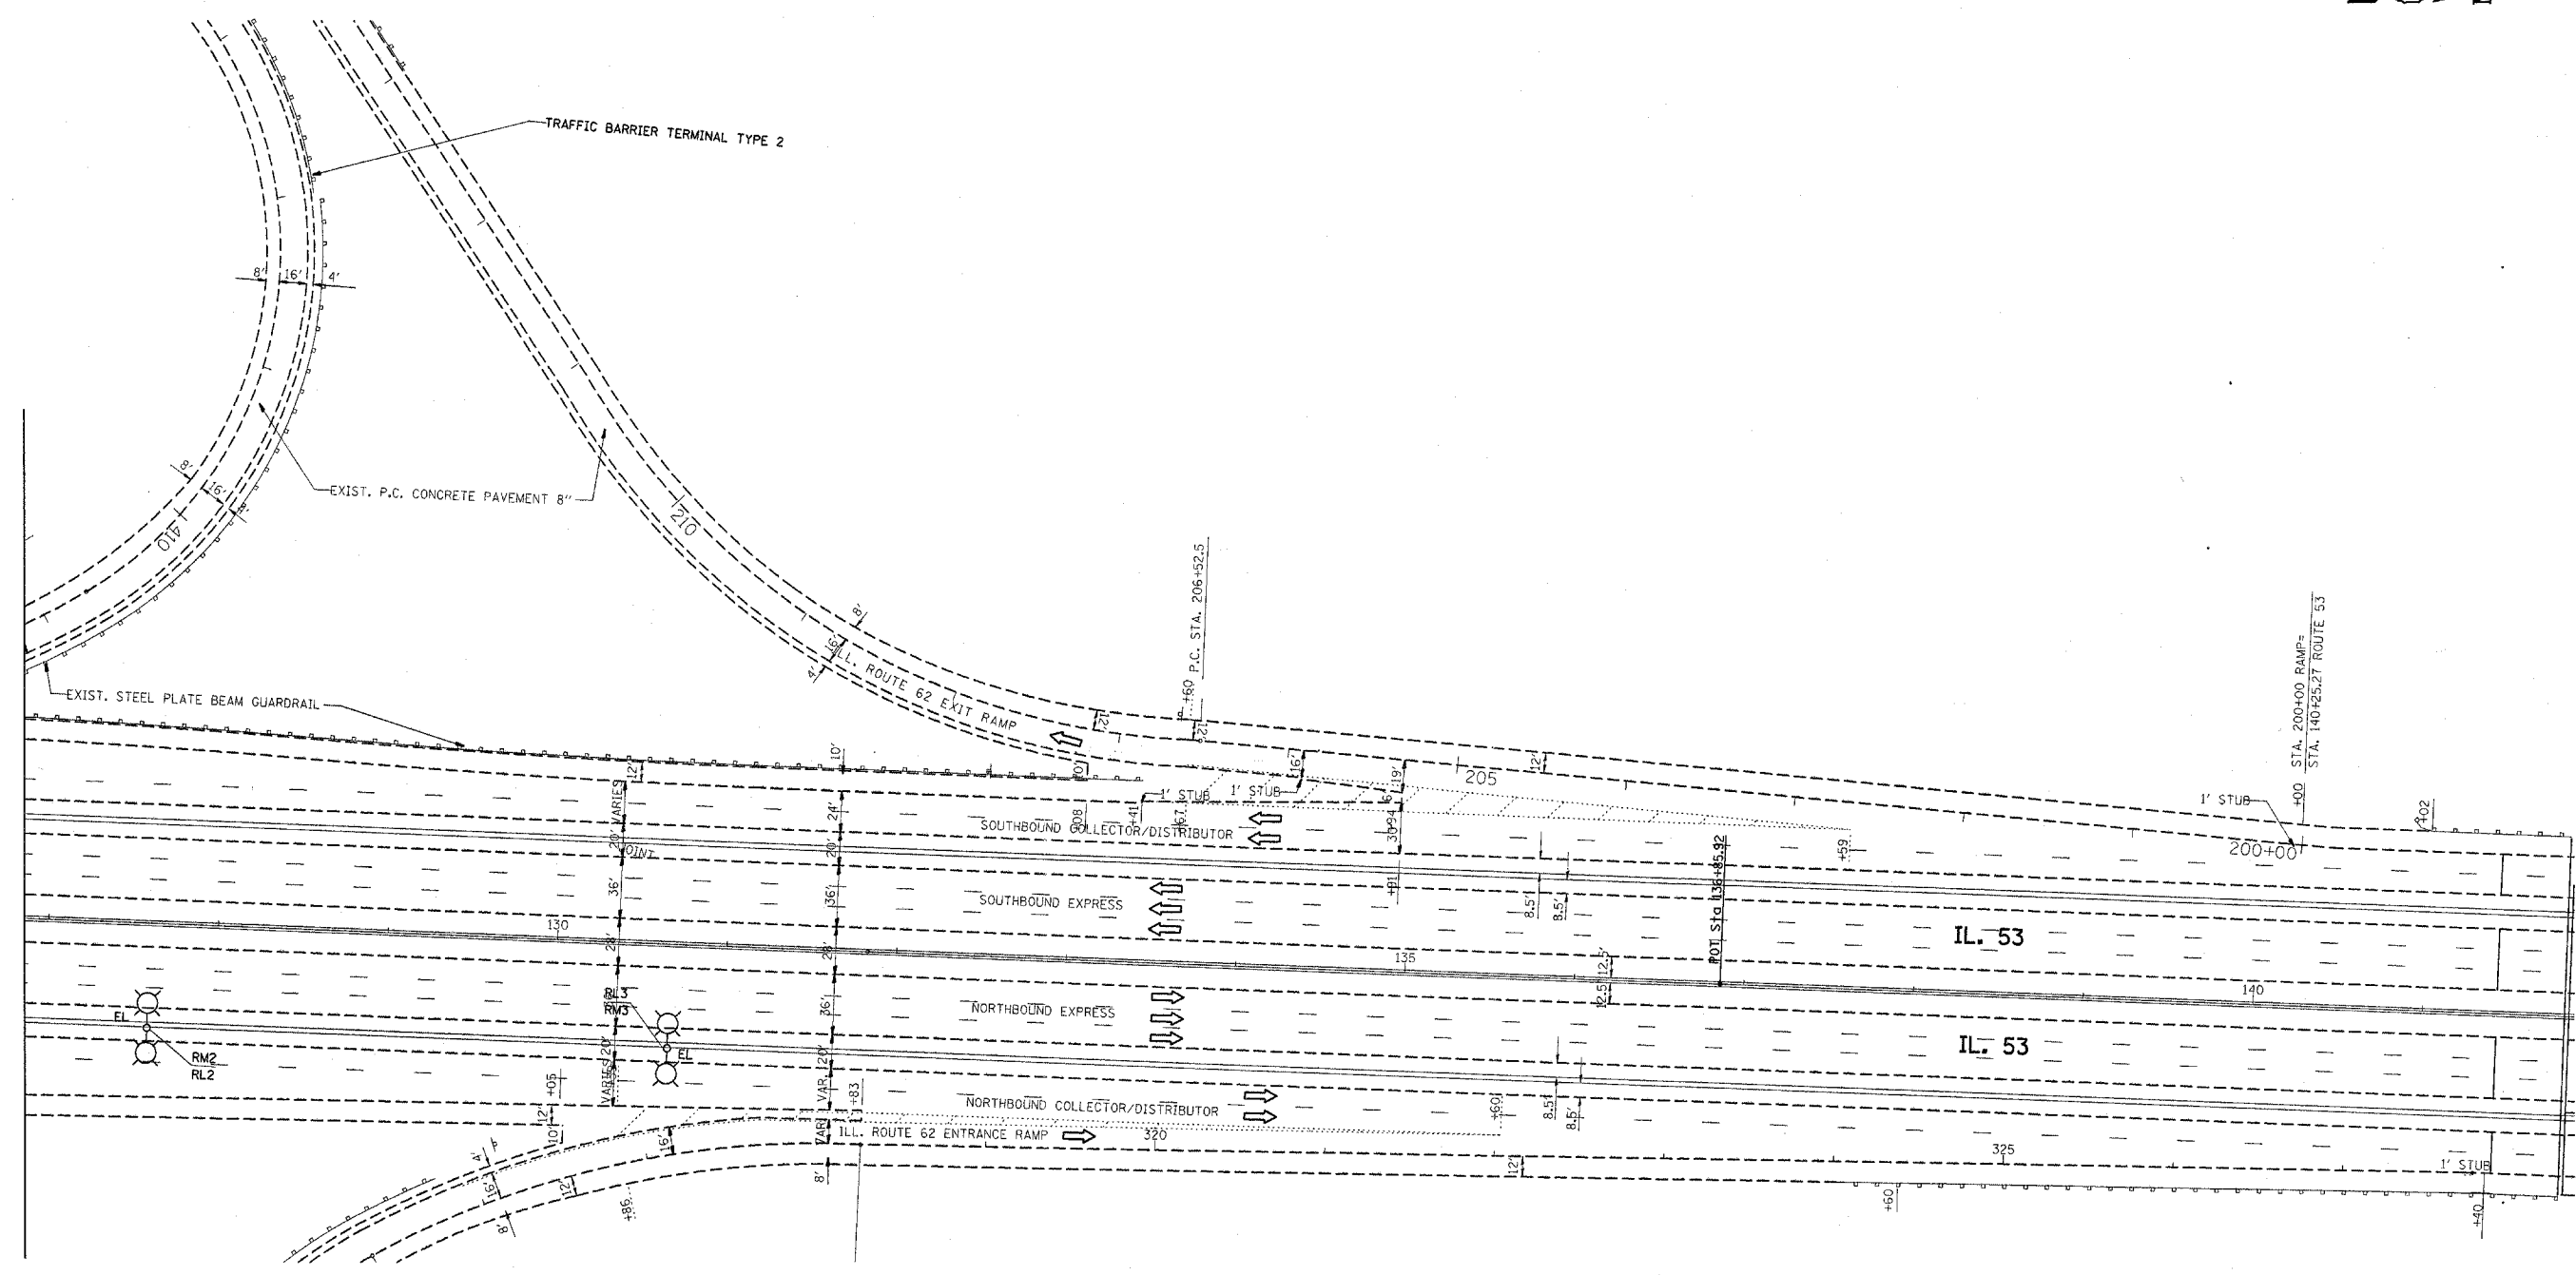


F.A. RTE.	SECTION	COUNTY	TOTAL SHEETS	SHEET NO.
290	2006-030 I	COOK	82	2
STA.		TO STA.		
FED. ROAD DIST. NO.		ILLINOIS FED. AID PROJECT		

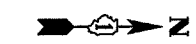

PLOT DATE = 5/29/2007
 PLOT SCALE = 1/4" = 100'
 USER NAME = ritchie

REVISIONS	
NAME	DATE
Δ REVISION	5/31/07

ILLINOIS DEPARTMENT OF TRANSPORTATION
 TRAFFIC CONTROL STAGING
 Stage 2
 SCALE: VERT. 1" = 10'
 HORIZ. 1" = 100'
 DATE: _____
 DRAWN BY: _____
 CHECKED BY: _____