
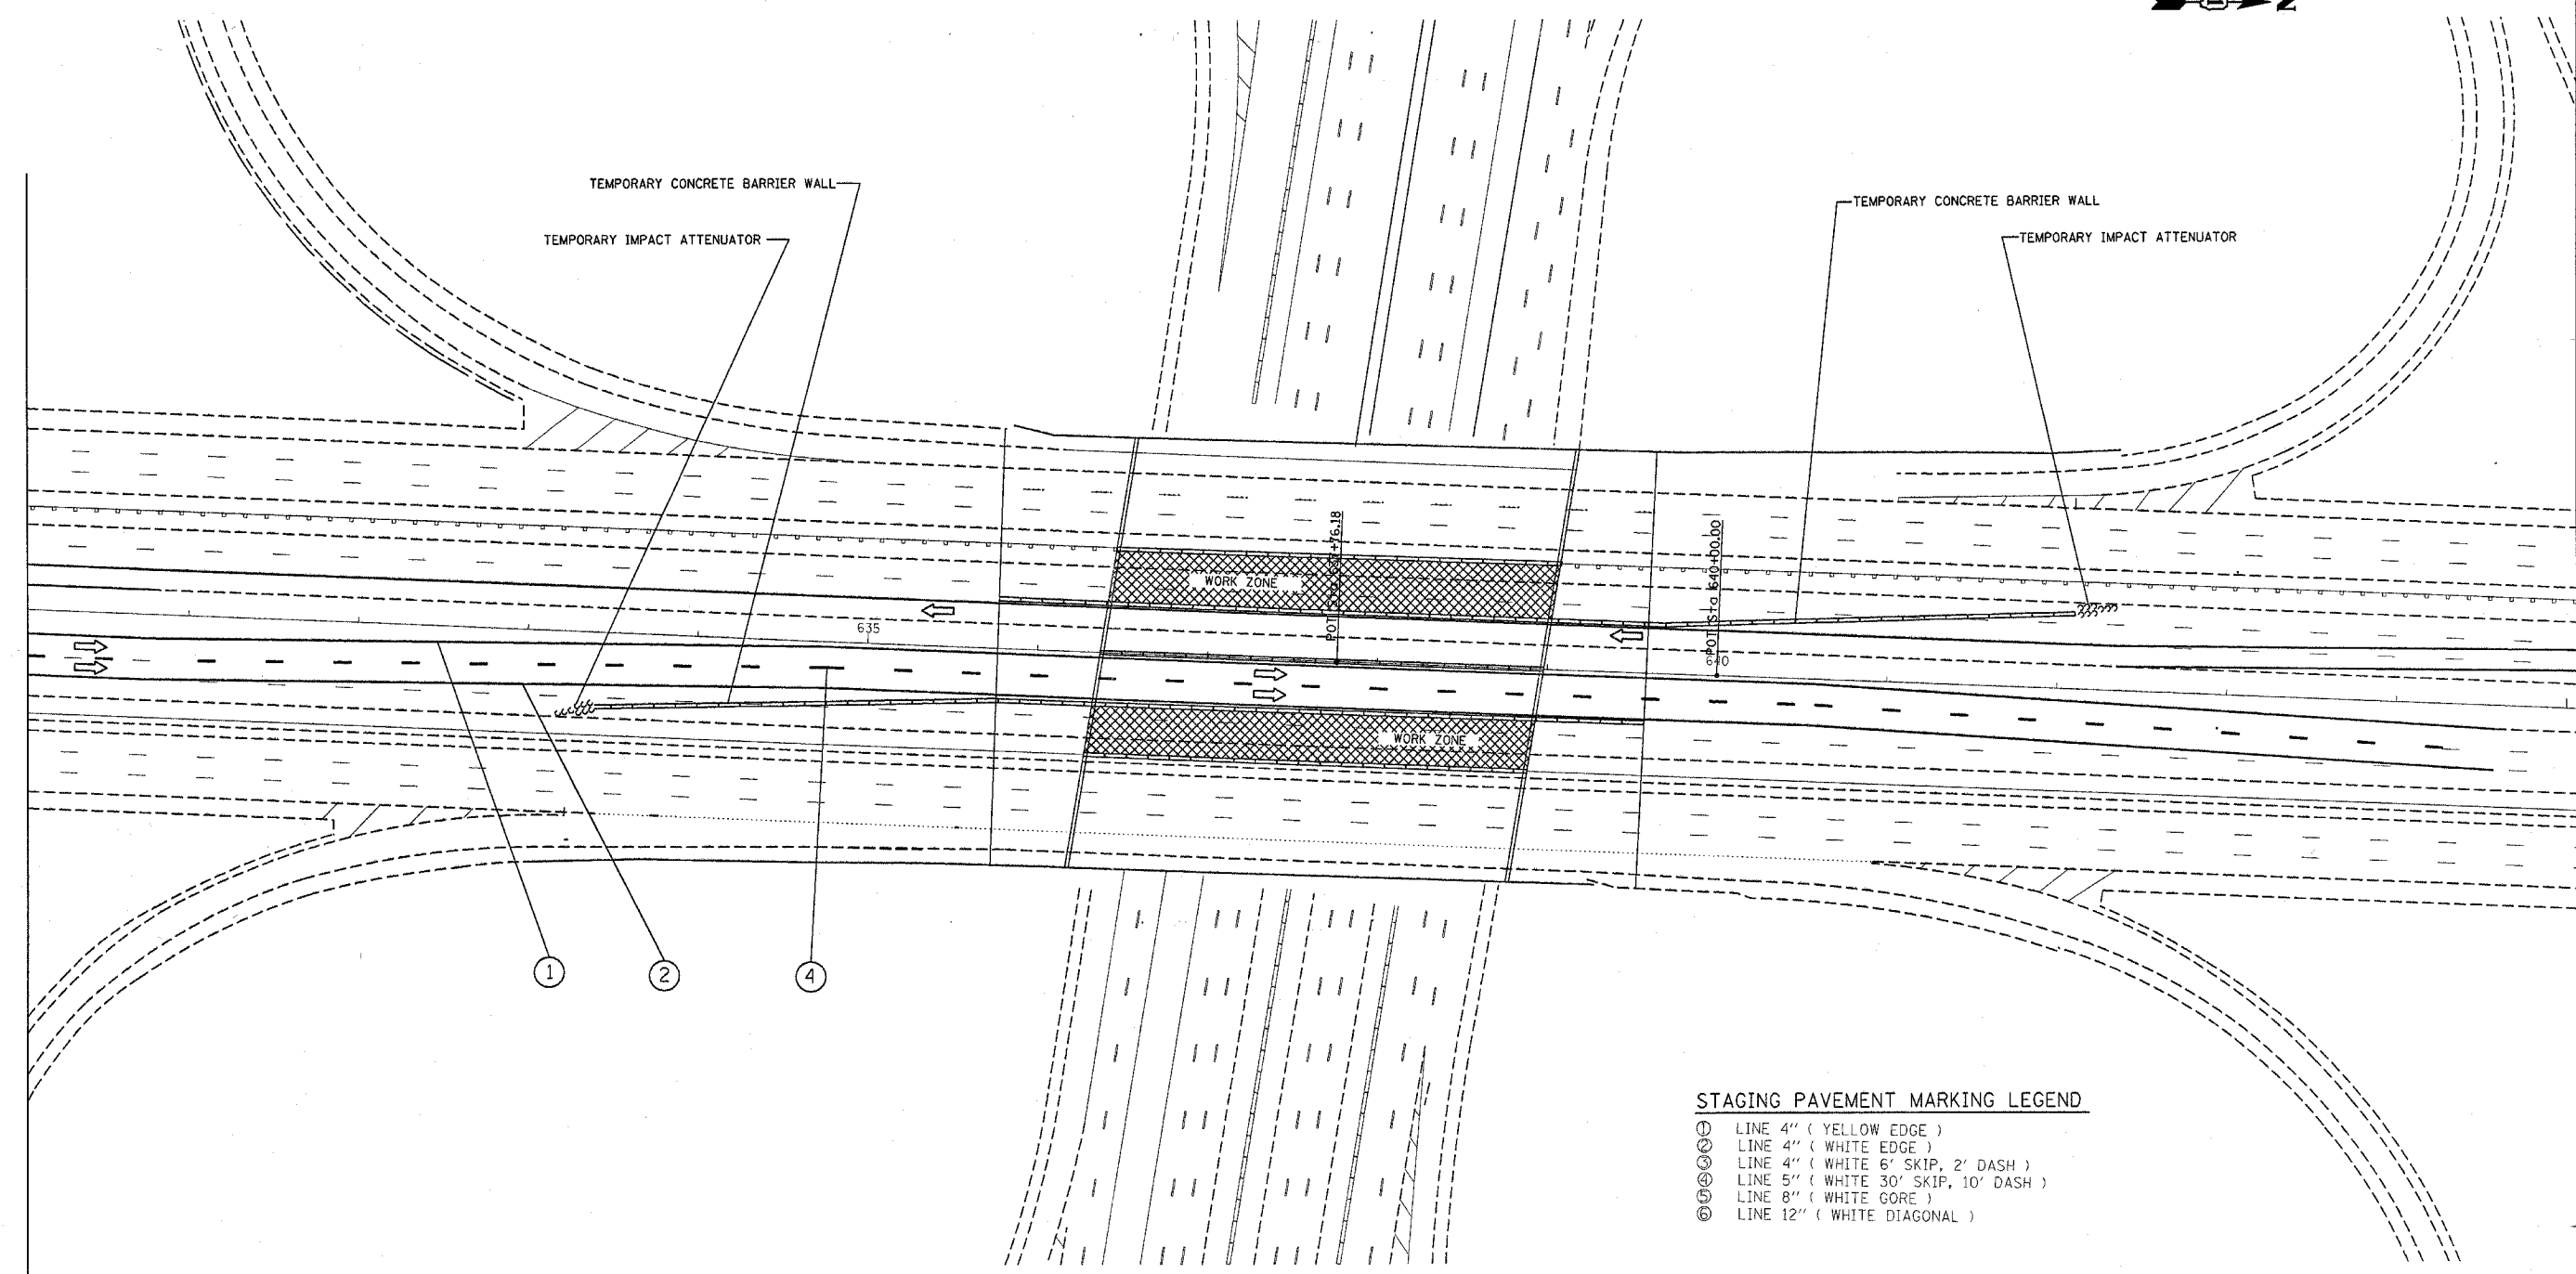


F.A. RTE.	SECTION	COUNTY	TOTAL SHEETS	SHEET NO.
290	2006-030 I	COOK	82	34
STA.		TO STA.		
FED. ROAD DIST. NO.		ILLINOIS FED. AID PROJECT		

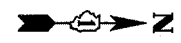

**STAGING PAVEMENT MARKING LEGEND**

- ⊖ LINE 4" ( YELLOW EDGE )
- ⊙ LINE 4" ( WHITE EDGE )
- ⊕ LINE 4" ( WHITE 6' SKIP, 2' DASH )
- ⊗ LINE 5" ( WHITE 30' SKIP, 10' DASH )
- ⊘ LINE 8" ( WHITE GORE )
- ⊙ LINE 12" ( WHITE DIAGONAL )

PLOT DATE = 5/30/2007  
 FILE NAME = c:\projects\60b79\design\stage2a.dgn  
 PLOT SCALE = 5/16000 / IN.  
 USER NAME = ritchie

REVISIONS	
NAME	DATE
A Revised sheet	5/30/07

ILLINOIS DEPARTMENT OF TRANSPORTATION  
 TRAFFIC CONTROL STAGING  
 Stage 2A

SCALE: VERT. \_\_\_\_\_  
 HORIZ. \_\_\_\_\_  
 DATE \_\_\_\_\_  
 DRAWN BY \_\_\_\_\_  
 CHECKED BY \_\_\_\_\_