


F.A. RTE.	SECTION	COUNTY	TOTAL SHEETS	SHEET NO.
290	2006-030 I	COOK	82	37
STA.		TO STA.		
FED. ROAD DIST. NO.		ILLINOIS FED. AID PROJECT		

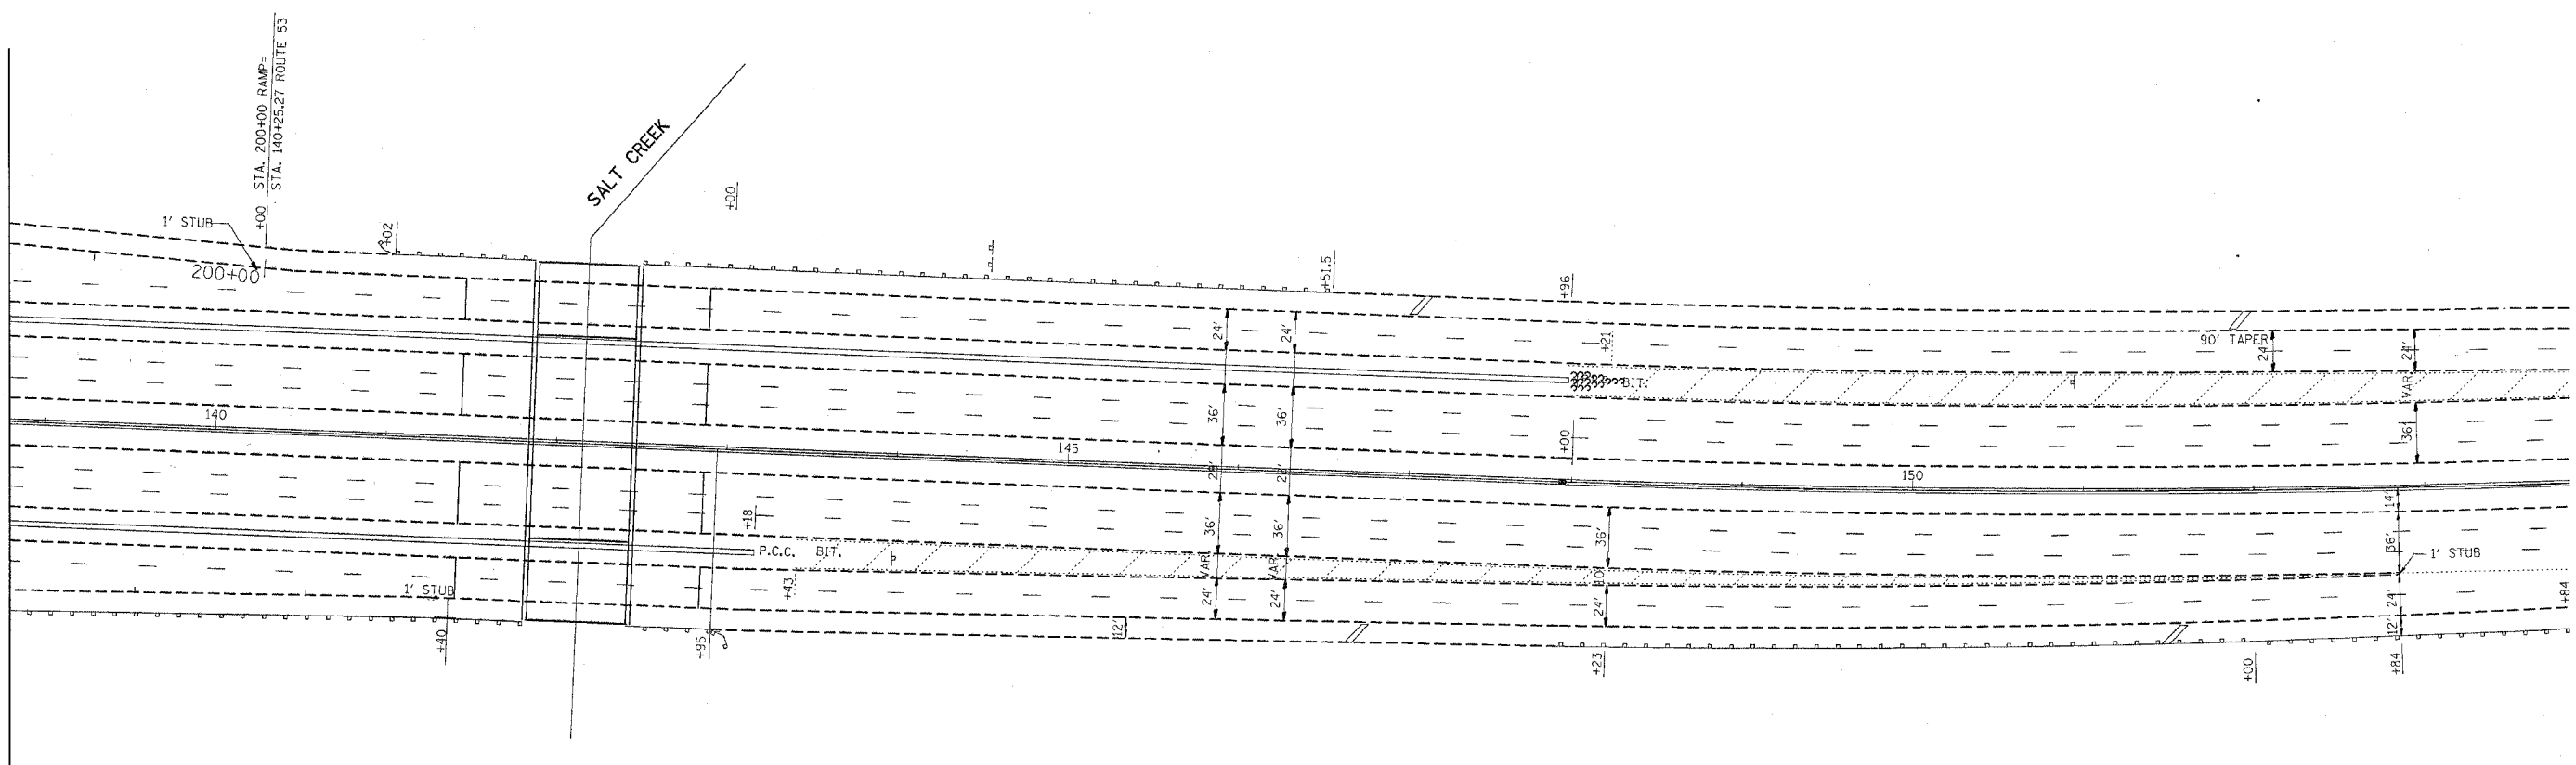

REVISIONS	
NAME	DATE
Revised Sheet	5/30/17

ILLINOIS DEPARTMENT OF TRANSPORTATION  
 TRAFFIC CONTROL STAGING  
 Stage 2A

SCALE: VERT. \_\_\_\_\_  
 HORIZ. \_\_\_\_\_

DATE \_\_\_\_\_

DRAWN BY \_\_\_\_\_  
 CHECKED BY \_\_\_\_\_

PLOT DATE = 5/30/2017  
 PLOT SCALE = 1/8" = 1'-0"  
 USER NAME = ritchie